

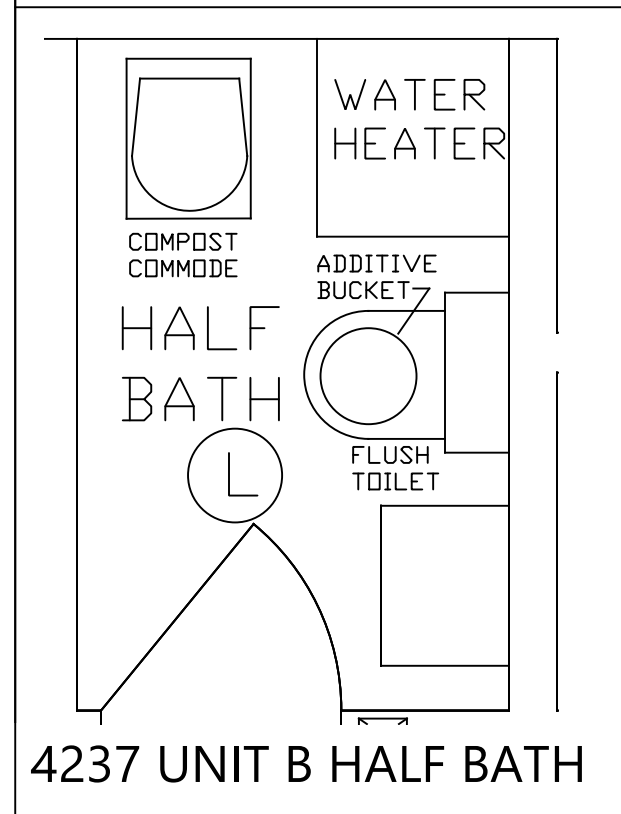
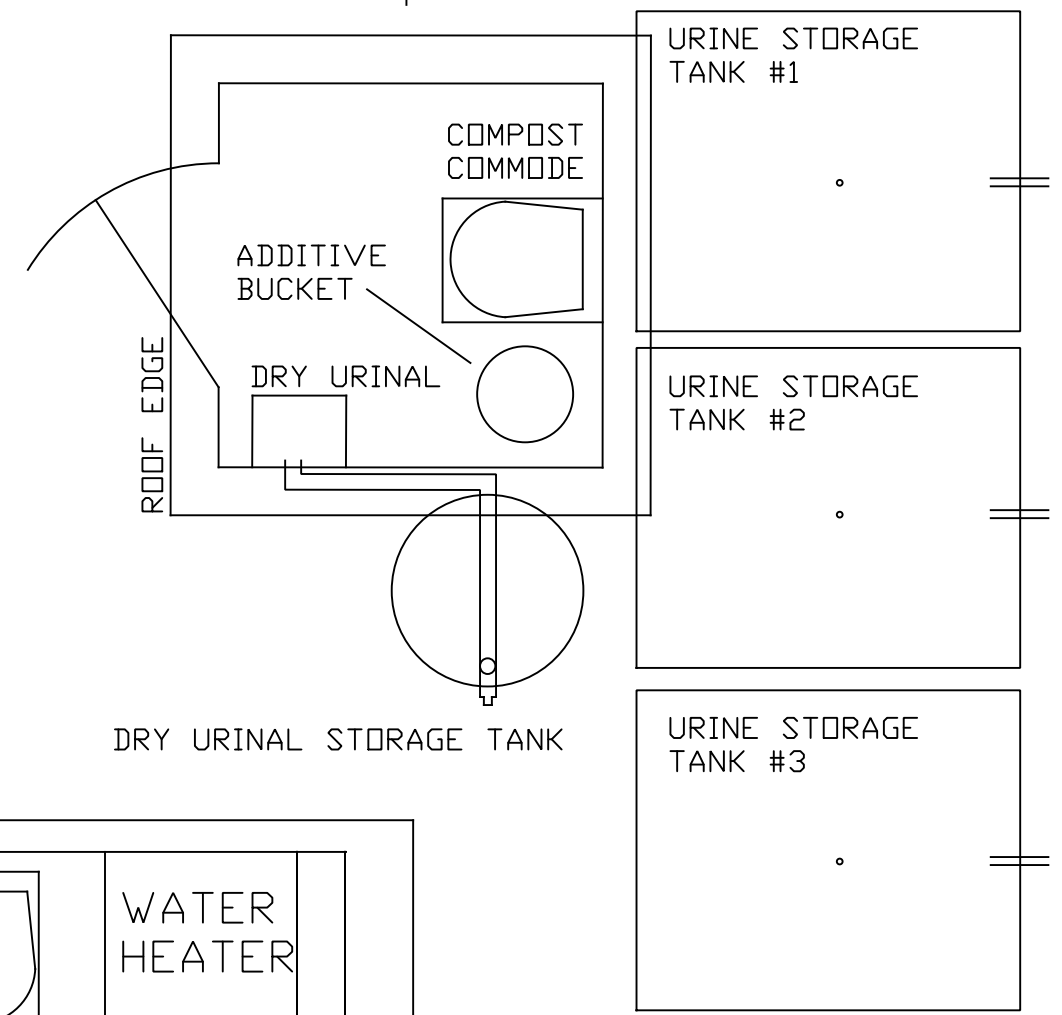


COMPOST PROCESSOR PLAN &  
SOUTH ELEVATION  
SCALE: 1/4" = 1'-0"

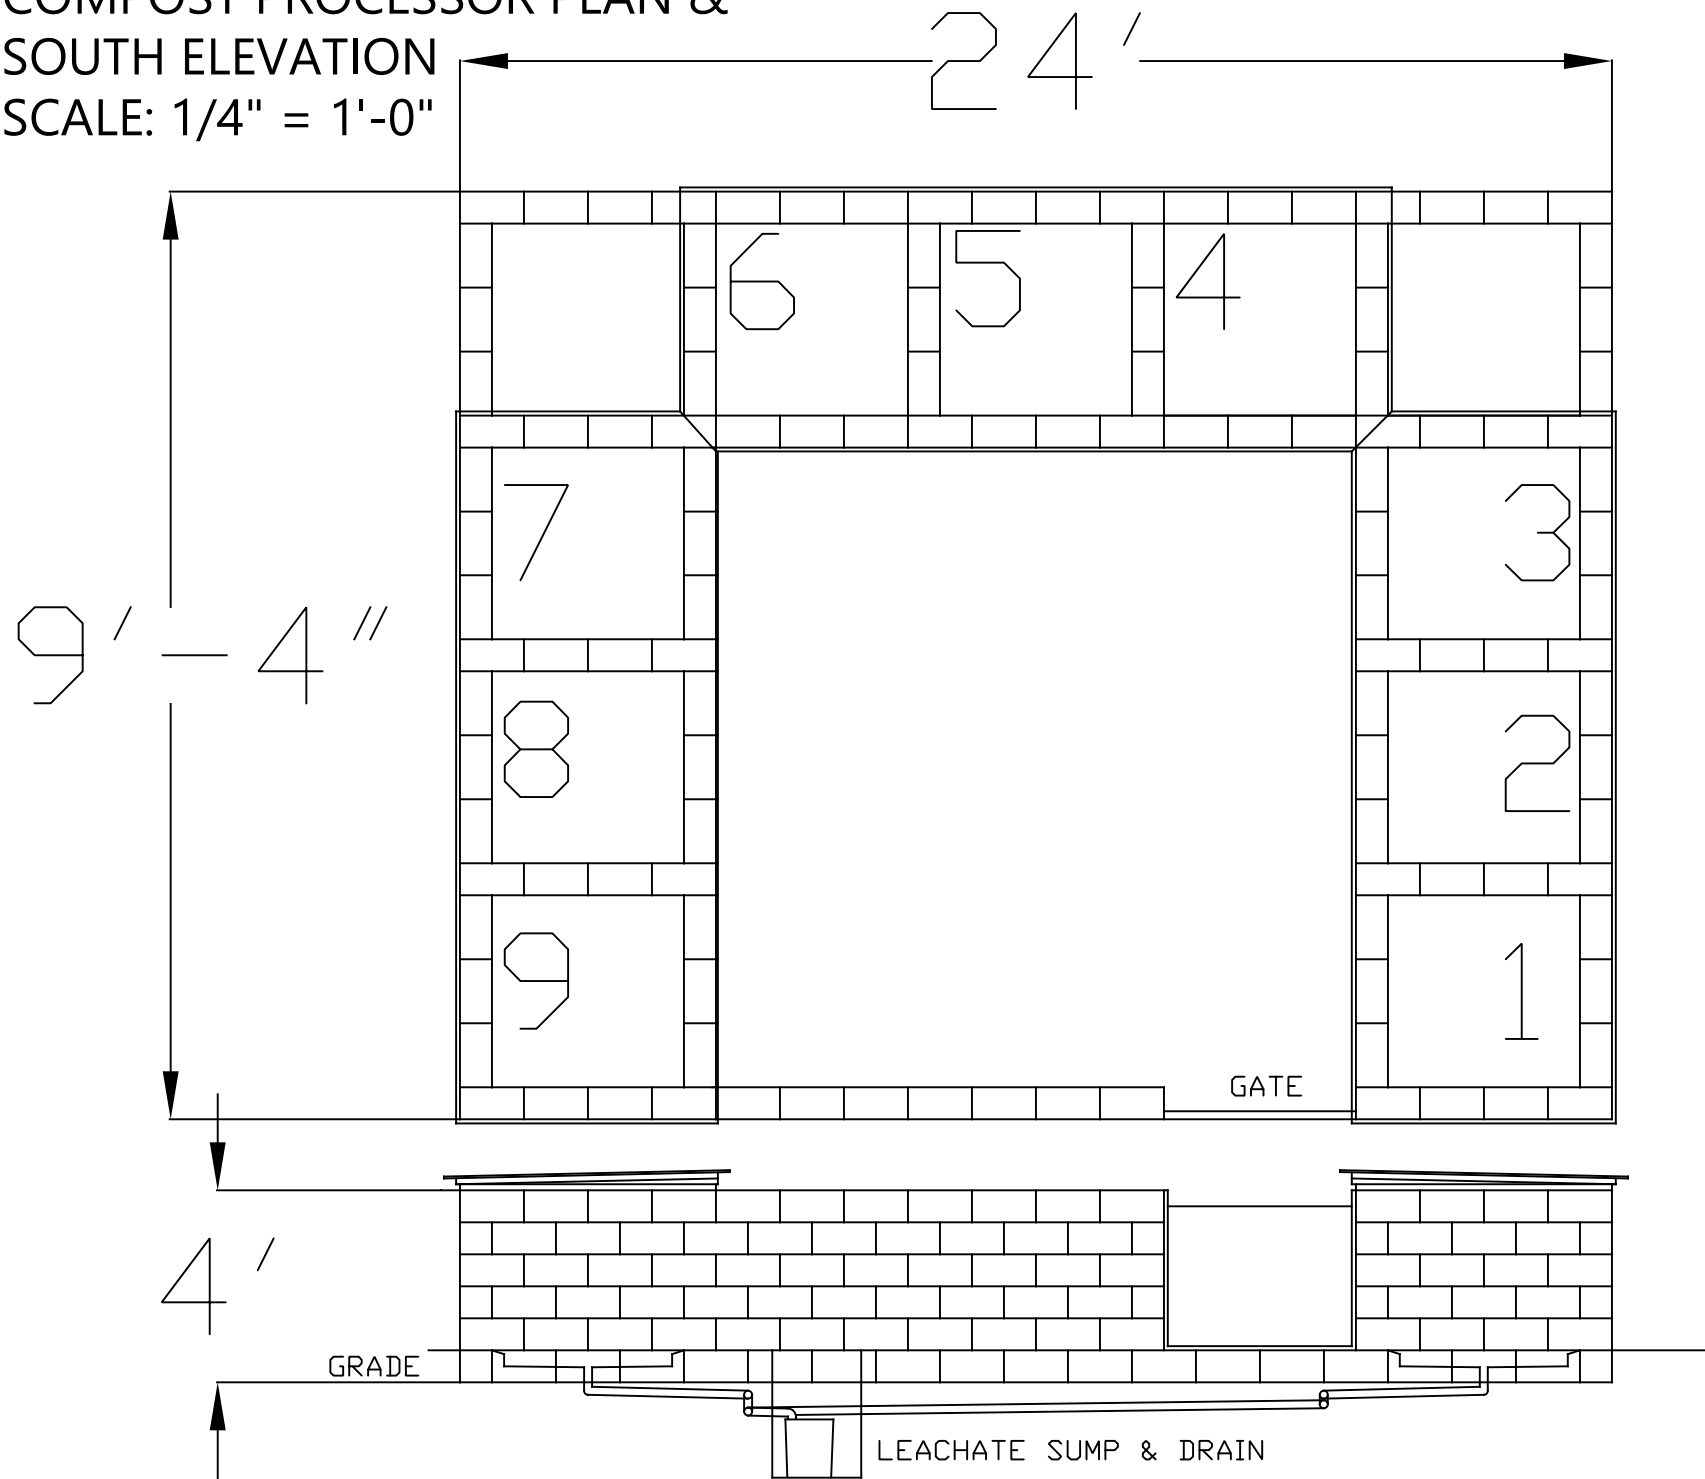

SCALE:  
1/2" = 1'0

OUTDOOR  
URINATION  
STATION.

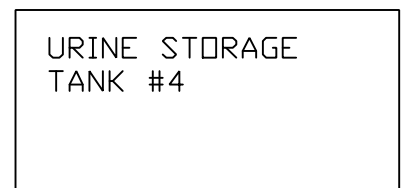

KAILASH ECOVILLAGE IAPMO WE-STAND COMMUNITY COMPOSTING TOILET & URINE DIVERSION SYSTEM

PROJECT: COMPOSTING TOILET & URINE DIVERSION SYSTEM  
ADDRESS: 4237, 4311 SE 37TH AVE, PORTLAND OR 97202  
OWNER & PROJECT MANAGER: OLE ERSSON

SHEET 2:  
DETAIL OF COMPOST PROCESSOR, URINATION STATION, & 4237 UNIT B HALF BATH SHOWING  
PLACEMENT OF SUPPLEMENTAL COMPOST COMMUNE & ADDITIVE BUCKET

SHEET:  
2 OF 3