


O:\25697878 PCE Cont Env Svcs 2013\5000 Technical\RM 13.1_13.5 FS\RM 13.5 RD\Appendix A-90%City of Portland Set\F03 Exist.dwg User:Poul_Flury Plotted:Jun 01, 2015 - 12:16pm Last Save:Jun 01, 2015 - 12:00pm

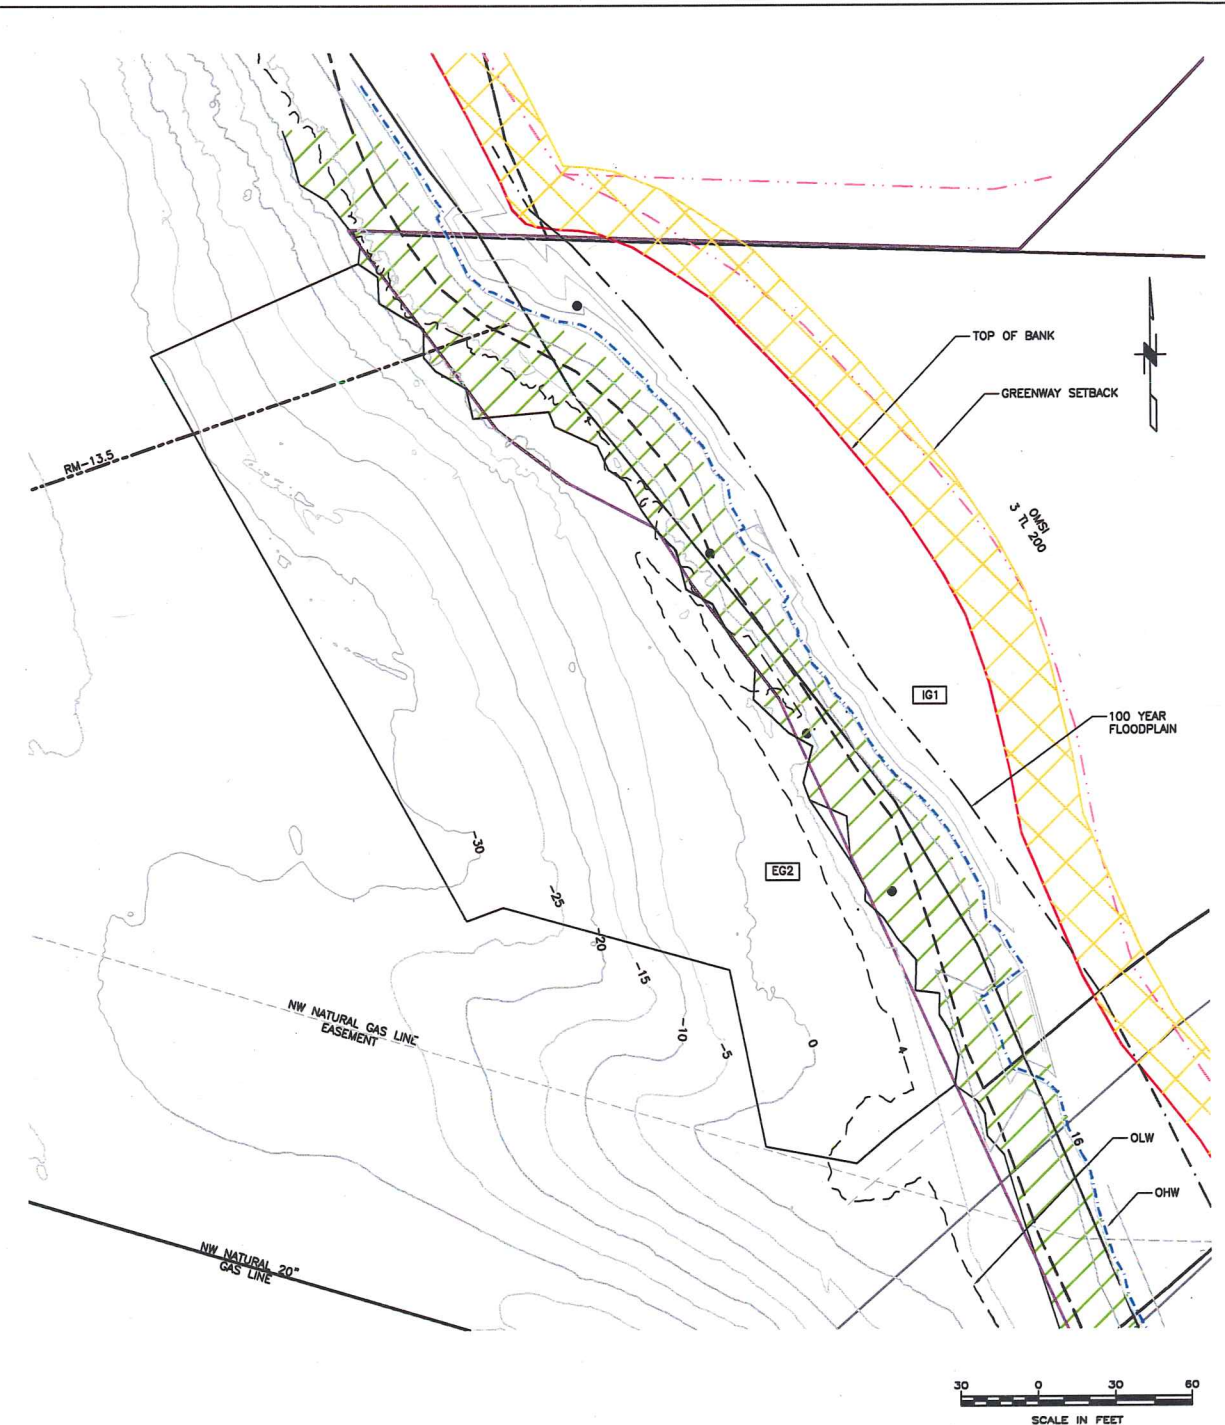

- LEGEND:**
- 100 YEAR FLOOD (EL. 34.6')
 - TOP OF BANK
 - GREENWAY SETBACK
 - GREENWAY TRAIL
 - ISOLATION CAP BOUNDARY
 - RIVER MILE (RM)
 - ORDINARY LOW WATER (EL. 4.0')
 - ORDINARY HIGH WATER (EL. 16.0')
 - EXISTING ELEVATION (FT. NAVD88)
 - TAX LOT BOUNDARIES
 - C.O.P. ZONING BOUNDARIES (IG1 & EG2)
 - RIP RAP (EXISTING)

**PRELIMINARY
NOT FOR CONSTRUCTION**

JOB No. 60411869	DESIGNED: HWN	PROJ. ENGINEER: HWN	
SCALE: AS NOTED	DRAWN BY: PCF	APPROVED BY: HWN	
	CHECKED BY: GB	DATE: MAY 29, 2015	

AECOM
 111 SW Columbia, Suite 1500
 Portland, Oregon 97201-5814
 (tel) 503-222-7200
 (fax) 503-222-4292
 www.aecom.com

Portland General Electric

 Portland, Oregon

RIVER MILE 13.5, 90% SEDIMENT CAP DESIGN

**EXISTING CONDITIONS
SITE PLAN - SHEET 2**

DRAWING NUMBER: F03	
CAD FILE NUMBER:	
SHEET: 3 OF 11	REV.