


SW 2ND AVE

97'-10"

3

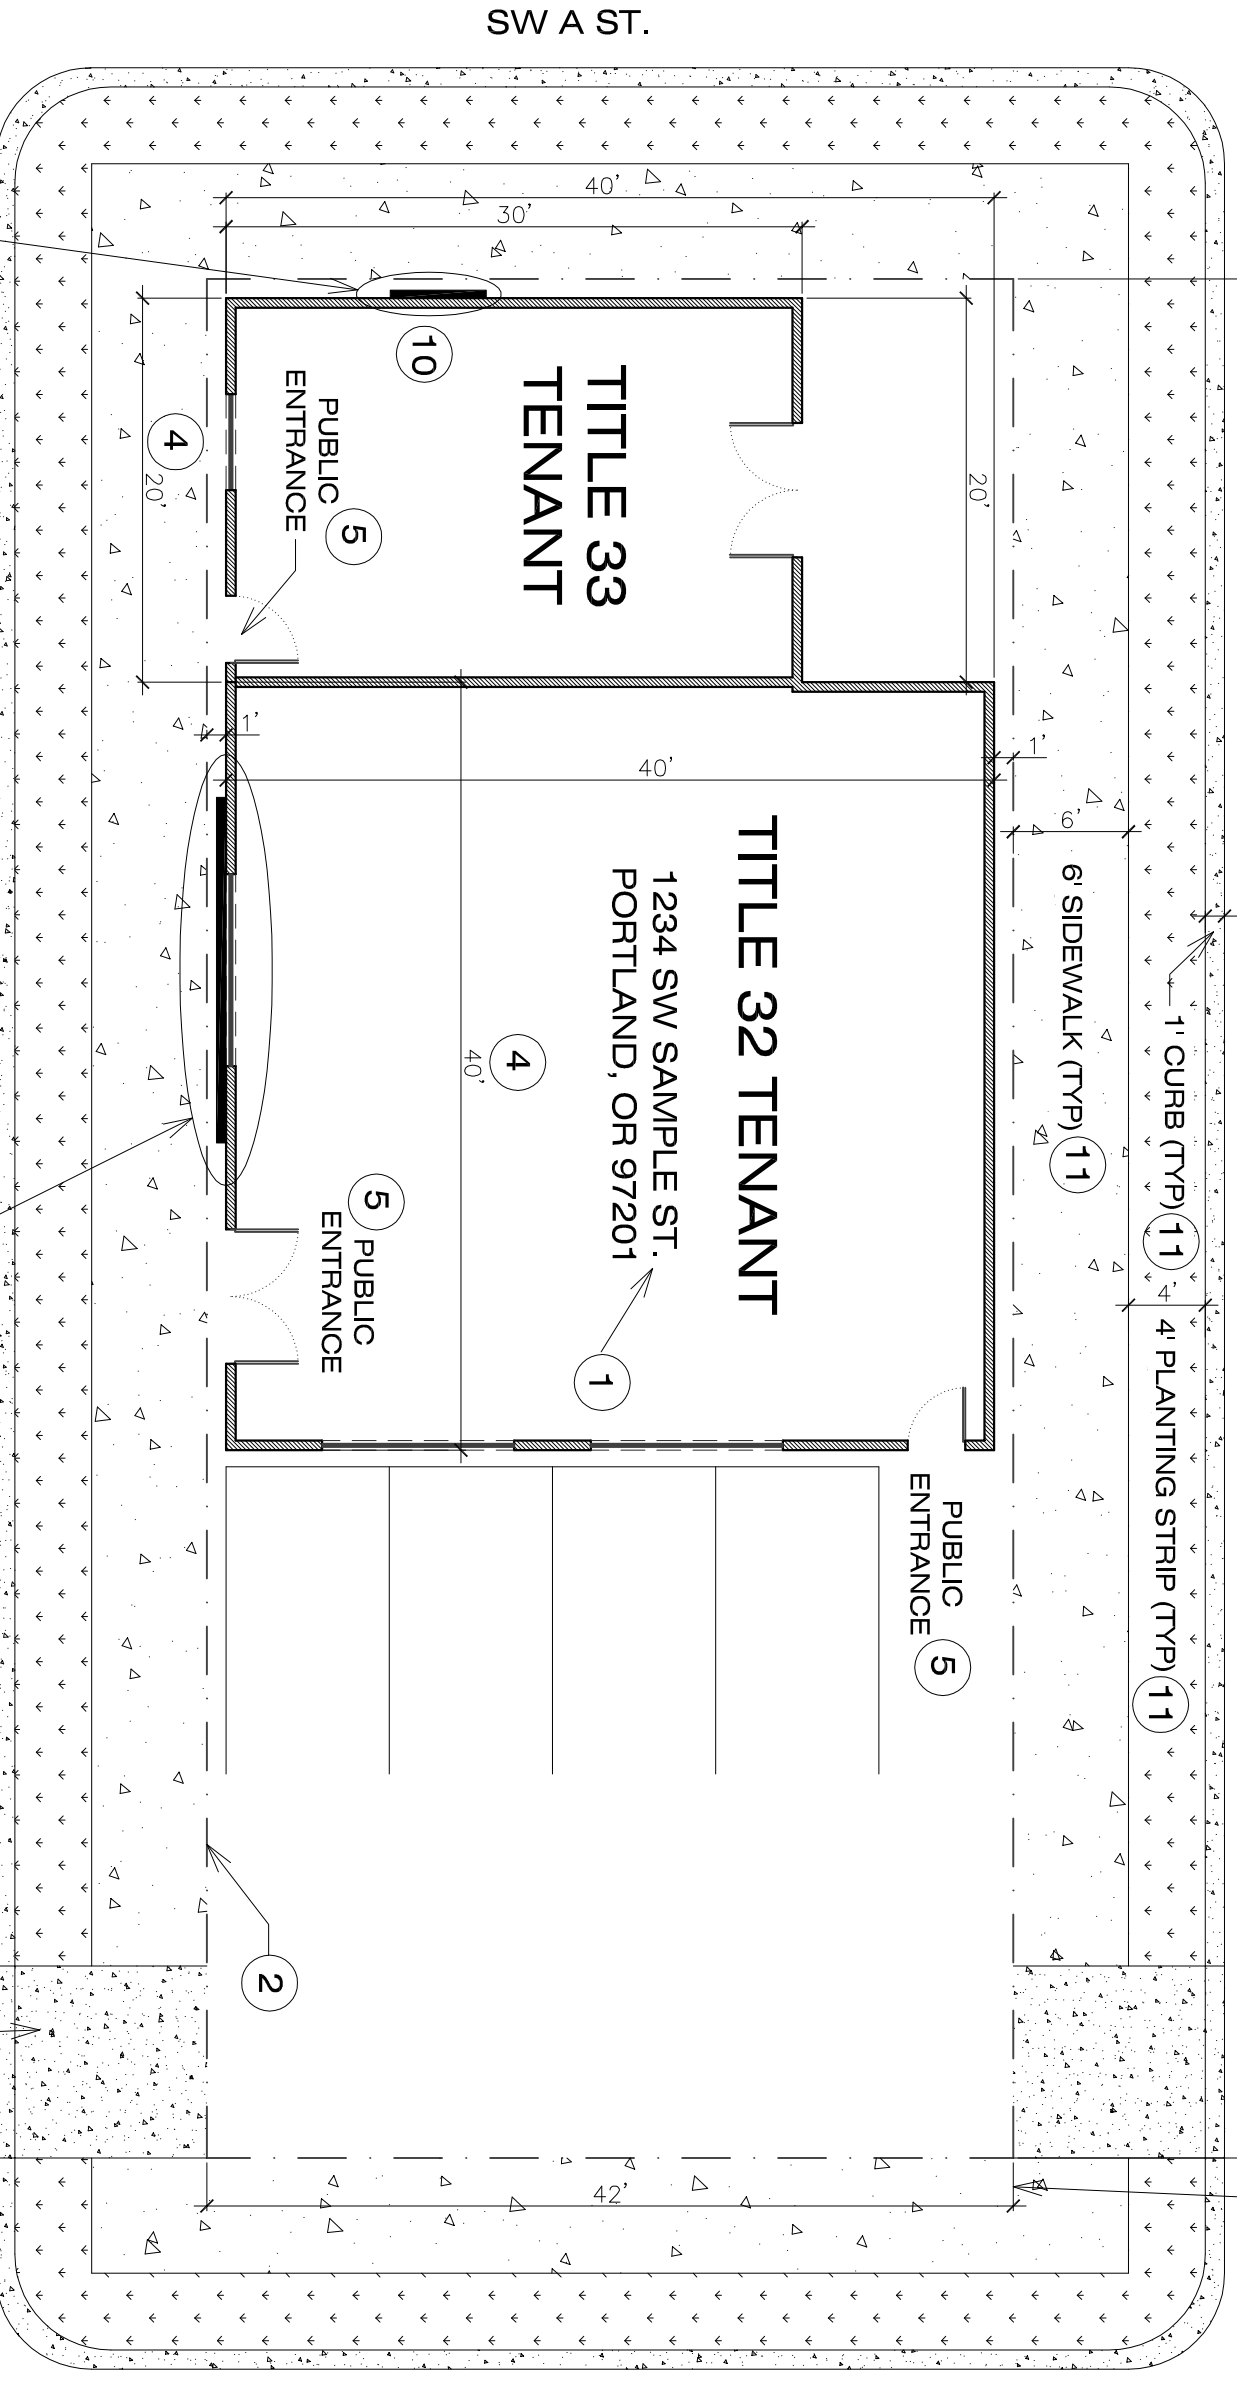

SW A ST.

SW B ST.

SW 1ST AVE

6

EXISTING SIGN  
4' x 6' (24 SQ. FT. SIGN)

PROPOSED LOCATION  
OF 18' x 2' SIGN

9

DRIVEWAY

TITLE 33  
TENANT

TITLE 32 TENANT

1234 SW SAMPLE ST.  
PORTLAND, OR 97201

PUBLIC  
ENTRANCE

PUBLIC  
ENTRANCE

PUBLIC  
ENTRANCE

**CHECKLIST**


1. LIST THE ADDRESS OF THE SIGN LOCATION.
2. IDENTIFY THE PROPERTY LINES
3. IDENTIFY LENGTH(S) OF STREET FRONTAGES OF BUILDING WALLS
4. IDENTIFY LENGTHS OF BUILDING WALLS
5. SHOW THE PUBLIC ENTRANCES TO EACH BUILDING AND GROUND LEVEL TENANT SPACE
6. SHOW NAMES OF ABUTTING STREET(S)
7. SHOW VISION CLEARANCE AREAS (FREESTANDING SIGNS)
8. INCLUDE NORTH ARROW
9. SHOW PROPOSED SIGN LOCATION
10. SHOW EXISTING SIGNS ON SITE AND THEIR DIMENSIONS
11. SHOW DISTANCES TO PROPERTY LINE, SIDEWALK, PLANTING STRIP, AND CURB DIMENSIONS

**SITE PLAN FOR TITLE 32 TENANT SIGN**

SCALE 1" = 10'



BUILDING  
FOOTPRINT

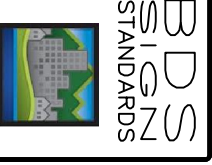

PORTLAND, OR 97201  
PHONE (503) 823-7399

CAD: XREF: DRAWN: S.DEZHNYUK  
ENGR: CHECKED: CODE: VISRET: 0  
CREATED: 02/23/2013  
PLOTSCALE: 1:1

REV	DATE	COMMENT

DRAWING TITLE  
**SAMPLE SITE PLAN**  
SAMPLE SITE PLAN  
CITY OF PORTLAND, OREGON

JOB NO.	SITE PLAN
DRAWING REVISION	DRAWING NUMBER
	C1