
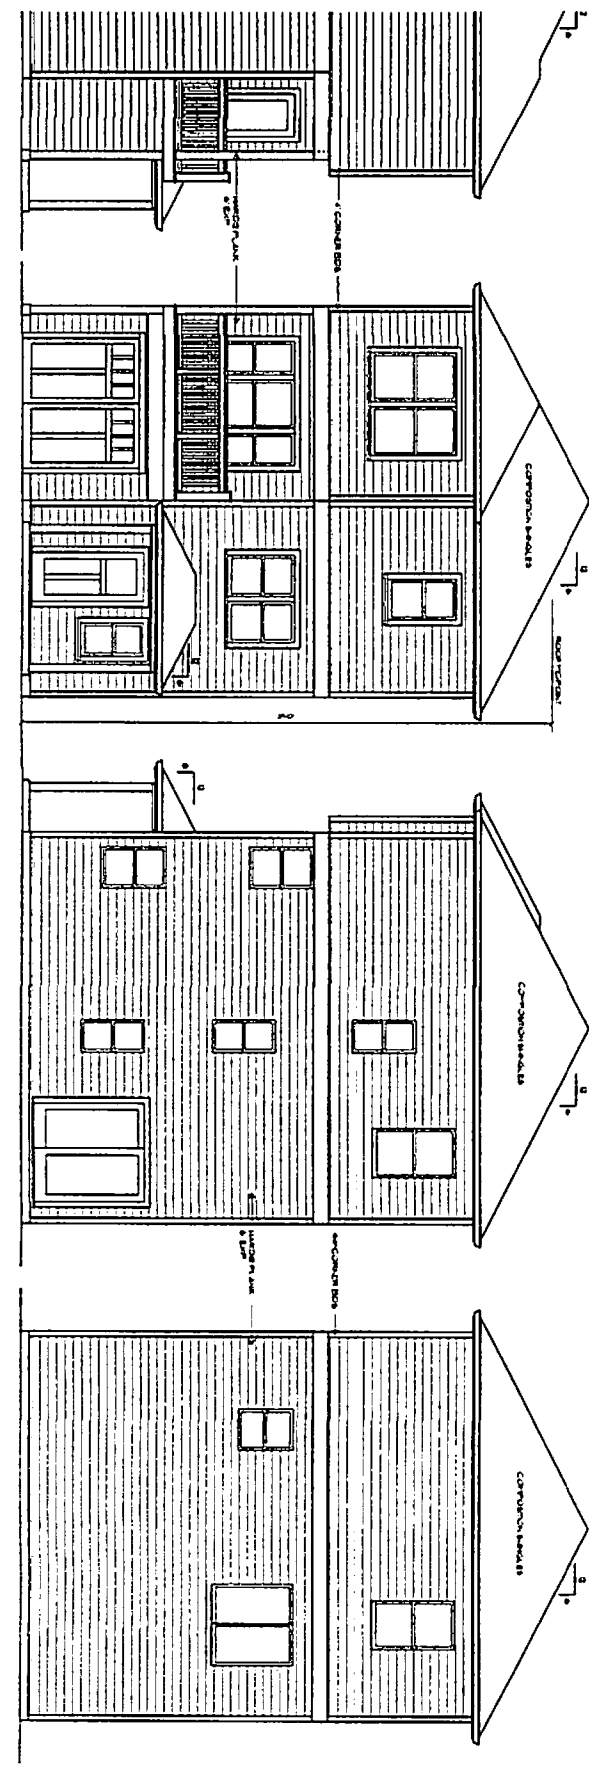


NOTE: UNFINISHED FLOOR AND HANDICAP COMPLIANCE TO BE PROVIDED ABOVE FINISHED FLOOR

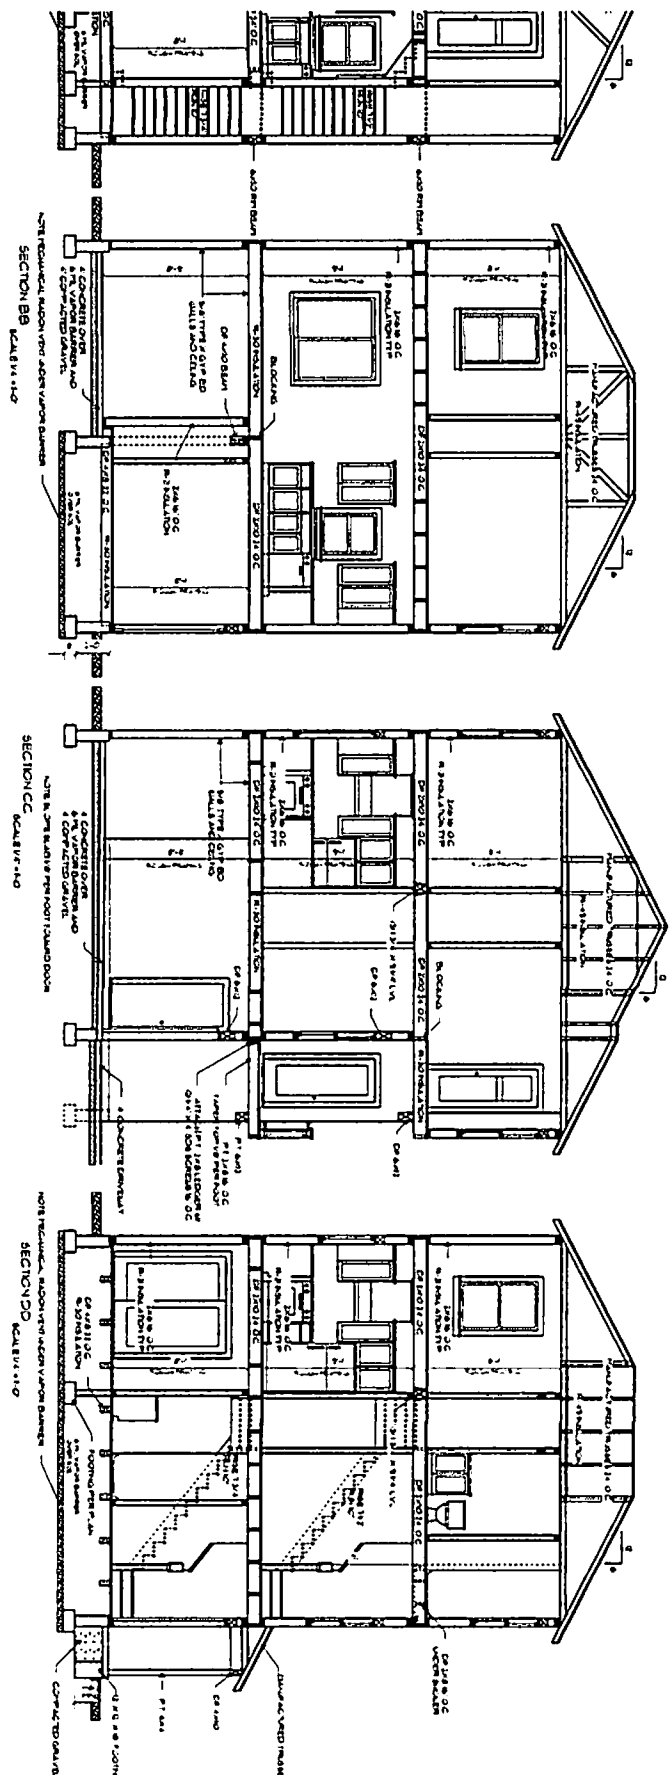

FRONT ELEVATION
SCALE 1/4" = 1'-0"
WINDOW AREA CALCULATION:
FACED AREA = 44.0 SQ FT
UNFACED AREA = 14.0 SQ FT
TOTAL WINDOW AREA = 58.0 SQ FT

RIGHT ELEVATION
SCALE 1/4" = 1'-0"
WINDOW AREA CALCULATION:
FACED AREA = 44.0 SQ FT
UNFACED AREA = 14.0 SQ FT
TOTAL WINDOW AREA = 58.0 SQ FT

REAR ELEVATION
SCALE 1/4" = 1'-0"

SUNRISE PLACE

3

ELEVATIONS AND SECTIONS
GARAGE LEFT

4

FLASHBACK DESIGN
PORTLAND, OR 803 286 6256

