
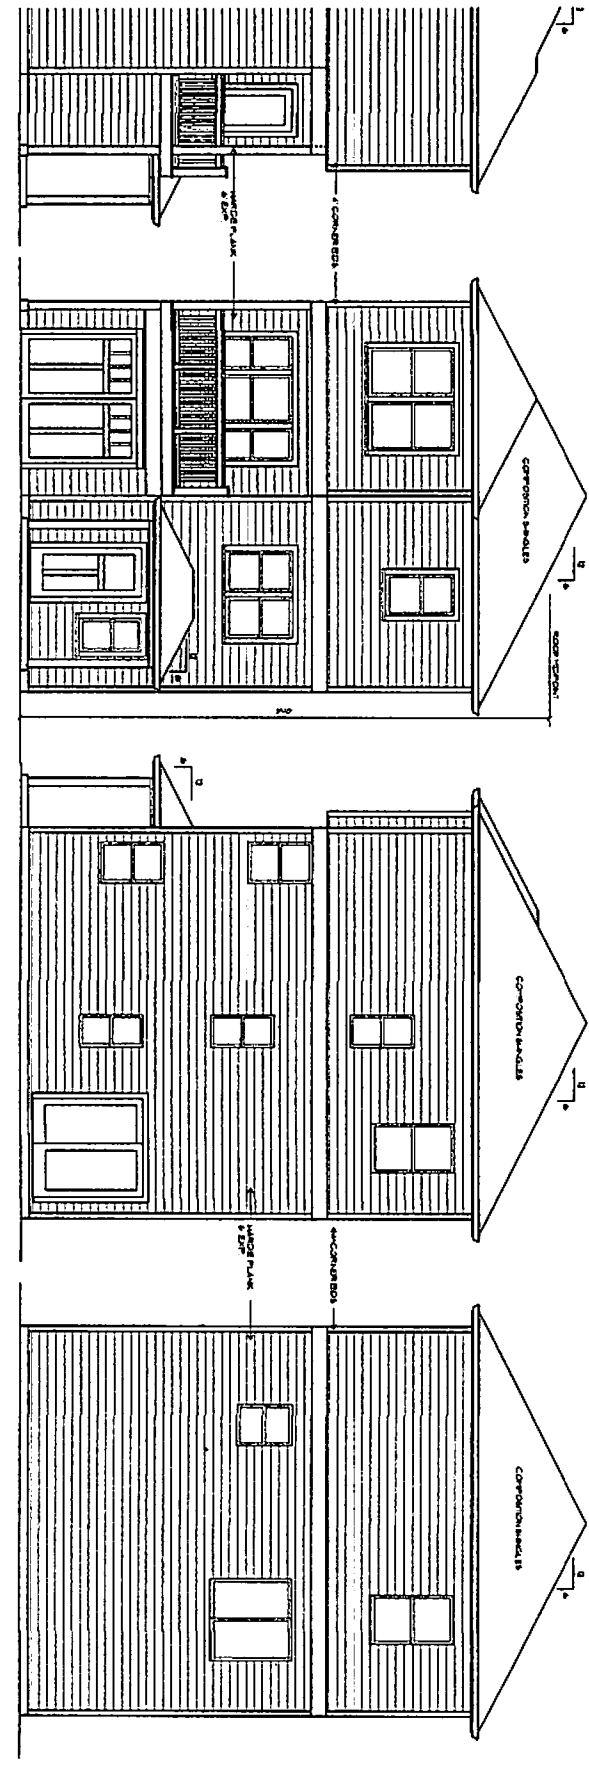


NOTE UNFINISHED WALLS ON SECOND AND THIRD FLOORS TO BE FIN. IN ABOVE FINISHED FLOOR

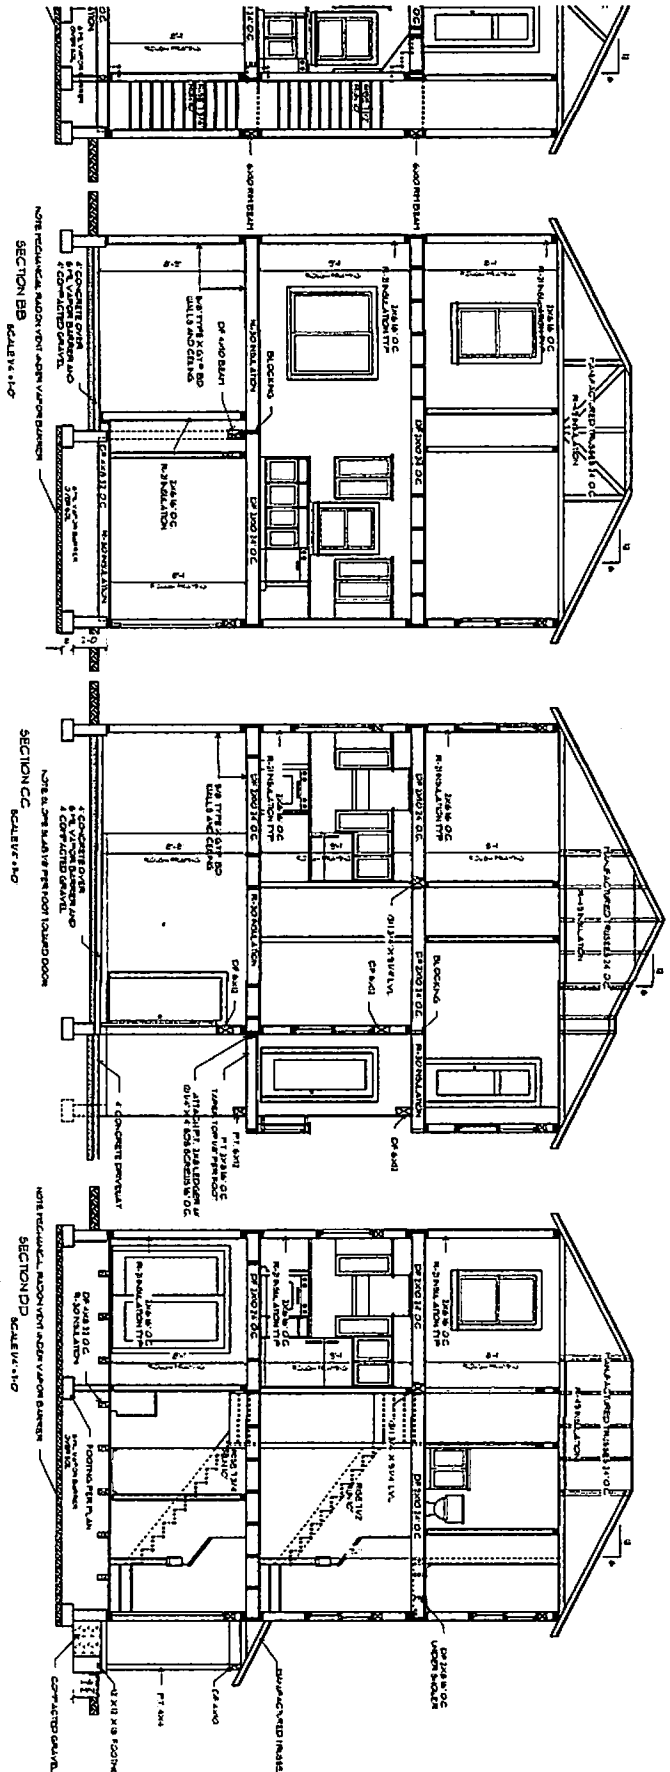

FRONT ELEVATION
SCALE: 1/4" = 1'-0"

WINDOW AREA CALCULATION
FLOOR AREA: 141.121
WINDOW AREA: 113.121

RIGHT ELEVATION
SCALE: 1/4" = 1'-0"

WINDOW AREA CALCULATION
FLOOR AREA: 141.121
WINDOW AREA: 113.121

REAR ELEVATION
SCALE: 1/4" = 1'-0"

SUNRISE PLACE

3

ELEVATIONS AND SECTIONS
GARAGE LEFT

4

FLASHBACK DESIGN
PORTLAND, OR 503 286 6256

