




LEFT SIDE ELEVATION
SCALE: 1/4" = 1'-0"

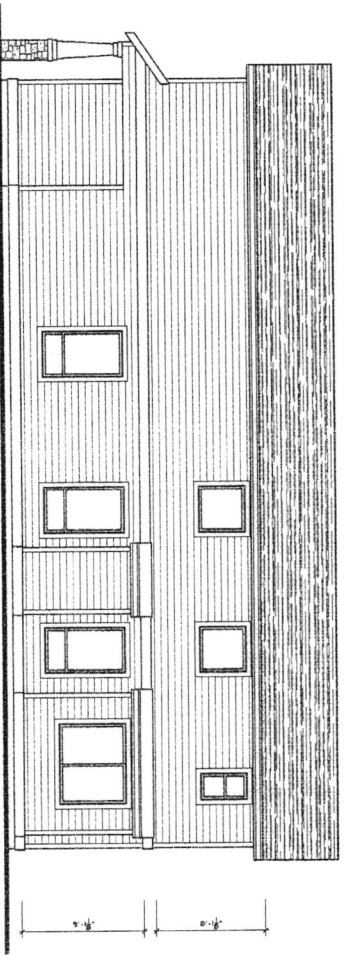


RIGHT SIDE ELEVATION
SCALE: 1/4" = 1'-0"

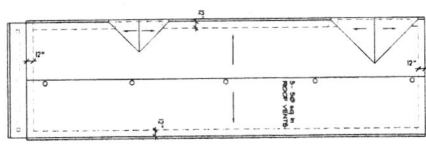

ROOF PLAN
SCALE: 1/4" = 1'-0"

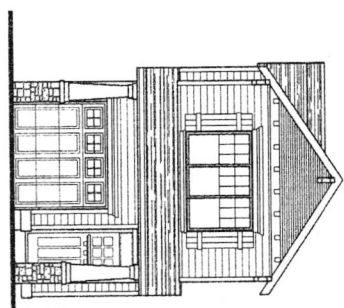

FRONT ELEVATION
SCALE: 1/4" = 1'-0"

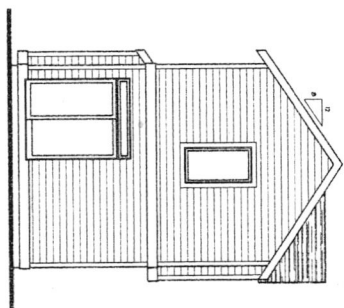

REAR ELEVATION
SCALE: 1/4" = 1'-0"



COPYRIGHT © 2018, THORGERSON DESIGNS



SHEET NO.

1445-A
OPT MASTER

THIS DOCUMENT, INCLUDING SPECIFICATIONS, DRAWINGS AND PLANS, IS THE PROPERTY OF THORGERSON DESIGNS. IT IS TO BE USED ONLY FOR THE PROJECT AND SITE SPECIFICALLY IDENTIFIED HEREIN. ANY REUSE, REPRODUCTION, OR MODIFICATION OF THIS DOCUMENT WITHOUT THE WRITTEN PERMISSION OF THORGERSON DESIGNS IS STRICTLY PROHIBITED. THE USER ASSUMES ALL LIABILITY FOR ANY DAMAGE, LOSS, OR INJURY RESULTING FROM THE USE OF THIS DOCUMENT. THE USER SHALL INDEMNIFY AND HOLD THORGERSON DESIGNS HARMLESS FROM AND AGAINST ALL SUCH DAMAGES, LOSSES, AND INJURIES. THIS DOCUMENT IS NOT TO BE USED FOR ANY OTHER PROJECT OR SITE WITHOUT THE WRITTEN PERMISSION OF THORGERSON DESIGNS.

THORGERSON DESIGNS
10000 N. THORGERSON DRIVE, SUITE 208
PORTLAND, OREGON 97228
PHONE (503) 287-8143
FAX (503) 287-2141

TD THORGERSON DESIGNS
Residential & Commercial Building Design
9009 S.W. Wayne - Suite 208
Portland, Oregon 97225
Phone (503) 287-8143
Fax (503) 287-2141