




LEFT SIDE ELEVATION
SCALE: 1/4" = 1'-0"

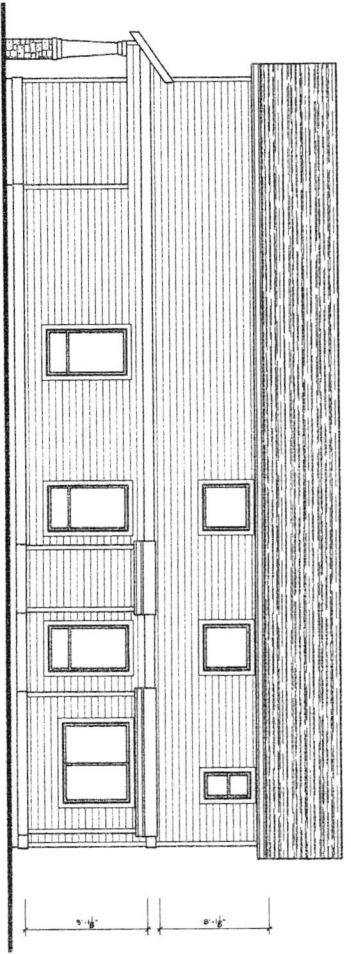


RIGHT SIDE ELEVATION
SCALE: 1/4" = 1'-0"

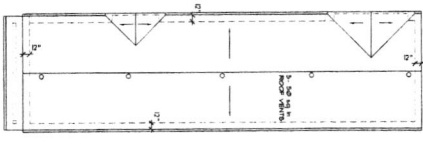

ROOF PLAN
SCALE: 1/4" = 1'-0"

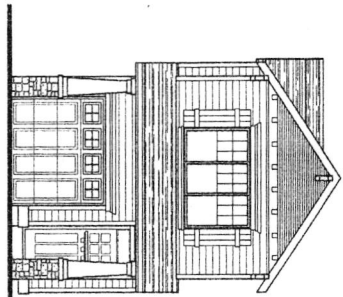


FRONT ELEVATION
SCALE: 1/4" = 1'-0"

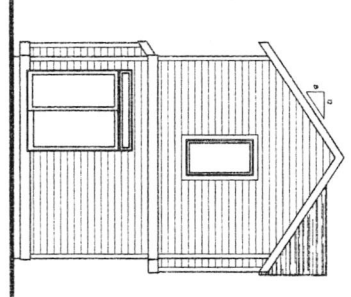

REAR ELEVATION
SCALE: 1/4" = 1'-0"



COPYRIGHT © 2018, THORGERSON DESIGNS

 

1445-A
OPT MASTER

THIS DOCUMENT IS THE PROPERTY OF THORGERSON DESIGNS AND IS NOT TO BE REPRODUCED, COPIED, OR TRANSMITTED IN ANY FORM OR BY ANY MEANS, ELECTRONIC OR MECHANICAL, WITHOUT THE WRITTEN PERMISSION OF THORGERSON DESIGNS. ANY UNAUTHORIZED USE OF THIS DOCUMENT IS STRICTLY PROHIBITED. PROJECT: 1445-A OPT MASTER. DATE: 08/2018. DRAWING NO: 1445-A OPT MASTER. SCALE: 1/4\"/>

TD THORGERSON DESIGNS
Residential & Commercial Building Design
909 S.E. Wayne - Suite 208
Durham, North Carolina 27705
Phone: (919) 297-8743
Fax: (919) 297-8744