



LEFT ELEVATION

1/8" = 1'-0"

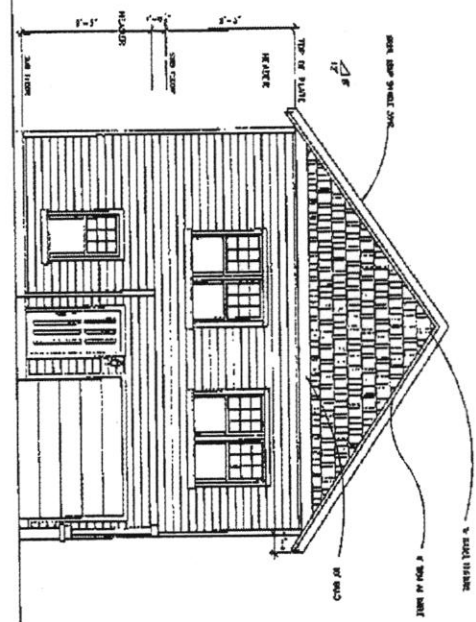


FRONT ELEVATION

1/8" = 1'-0"

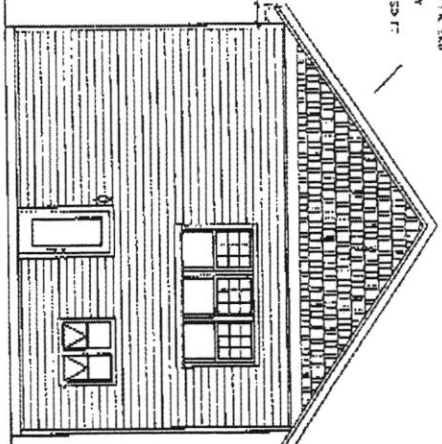

FRONT ELEVATION

1/8" = 1'-0"

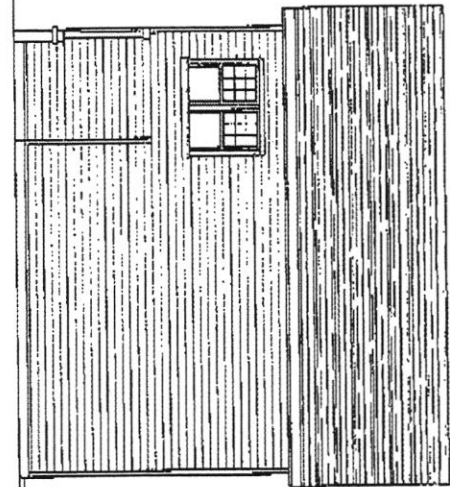

FRONT ELEVATION

1/8" = 1'-0"

707 CHAMBERLAIN STREET, SE
 PORTLAND, OR 97214
 BOARDMAN: BOB R. F. C. DE
 SHERMAN: BOB R. F. C. DE
 H. J. DE: ALEC B. DE
 ATTORNEY: BOB R. F. C. DE
 OR 97214

THESE DRAWINGS ARE THE PROPERTY OF THE ARCHITECT AND ARE NOT TO BE REPRODUCED OR TRANSMITTED IN ANY FORM OR BY ANY MEANS, ELECTRONIC OR MECHANICAL, INCLUDING PHOTOCOPYING, RECORDING, OR BY ANY INFORMATION STORAGE AND RETRIEVAL SYSTEM. THE ARCHITECT ASSUMES NO LIABILITY FOR CONSTRUCTION DEFECTS OR OMISSIONS. THE ARCHITECT'S RESPONSIBILITY IS LIMITED TO THE DESIGN AND CONSTRUCTION OF THE WORK SHOWN HEREIN. THE ARCHITECT IS NOT RESPONSIBLE FOR THE ACCURACY OF ANY INFORMATION PROVIDED BY OTHERS. THE ARCHITECT'S LIABILITY IS LIMITED TO THE COST OF THE ORIGINAL COST TO THE OWNER.

DATE: 11/28/16
 DRAWN BY: [Name]
 CHECKED BY: [Name]
 APPROVED BY: [Name]

NOTE: ALL DIMENSIONS ARE APPROXIMATE. VERIFY ALL DIMENSIONS AND FIELD NOTES.

SE 130TH AVE LOT 4 R675160
 SE 130TH AVE
 PORTLAND OR 97236

ELEVATION PLAN

Date: 11/28/16
 Scale: 1/8" = 1'-0"
 Sheet: D1.0 of 8

Architect & Design
 Custom Plans
 Remodels
 Site Plans

503.515.485 OFFICE
 503.515.485 FAX
 1111 SE 11TH AVE, SUITE 100
 PORTLAND, OR 97214
 www.fredmeyer.com



MISSISSAUGA OFFICE
 1000 SHEPPARD AV. E.
 SUITE 101
 MISSISSAUGA, ONT. L4X 1L3
 905.878.1511
 PORTLAND OR 97236
 home@sunshinedesigners.com
 info@sunshinedesigners.com

Working & Design
 Custom Plan
 Materials
 Bid Price
 Project Management

SE 130TH AVE LOT 4 R675160
 SE 130TH AVE
 PORTLAND OR 97236


DATE: 10/27/16
 DRAWN BY: JRM
 CHECKED BY: JRM
 PROJECT NO: 153

FLOOR PLANS(S)


| DATE | SCALE | AREA | NO. |
|----------|--------------|------|-----|
| 10/27/16 | 1/8" = 1'-0" | 1500 | 1 |
| | | 1500 | 2 |
| | | 1500 | 3 |

D2-0
 2 of 8

OWNER MUST OBTAIN PERMITS AND RESPONSIBILITY FOR THE ACCURACY / VALIDITY OF CONTRACTOR / OWNER SUPPLIED INFORMATION. THE CONTRACTOR / OWNER IS RESPONSIBLE TO CHECK THE PLANS, LISTING AND OTHER INFORMATION FOR ACCURACY AND COMPLETENESS PRIOR TO THE START OF CONSTRUCTION. DISCREPANCIES MAY RESULT IN ADDITIONAL COST TO THE OWNER.

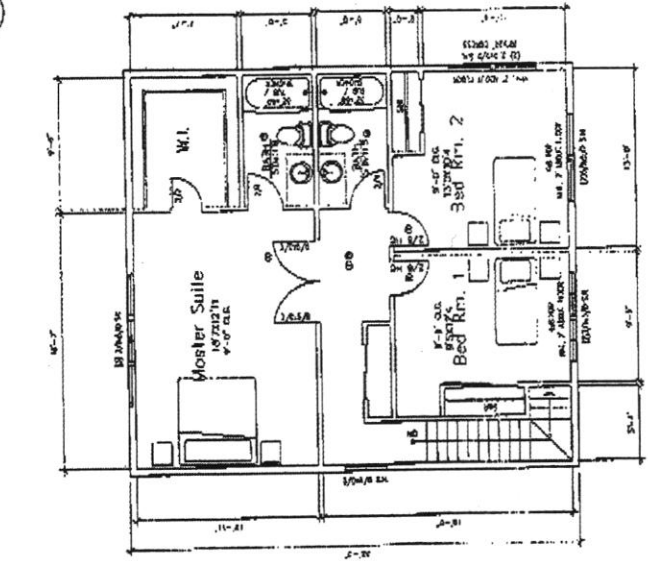

SECOND FLOOR PLANS
 1/8" = 1'-0"

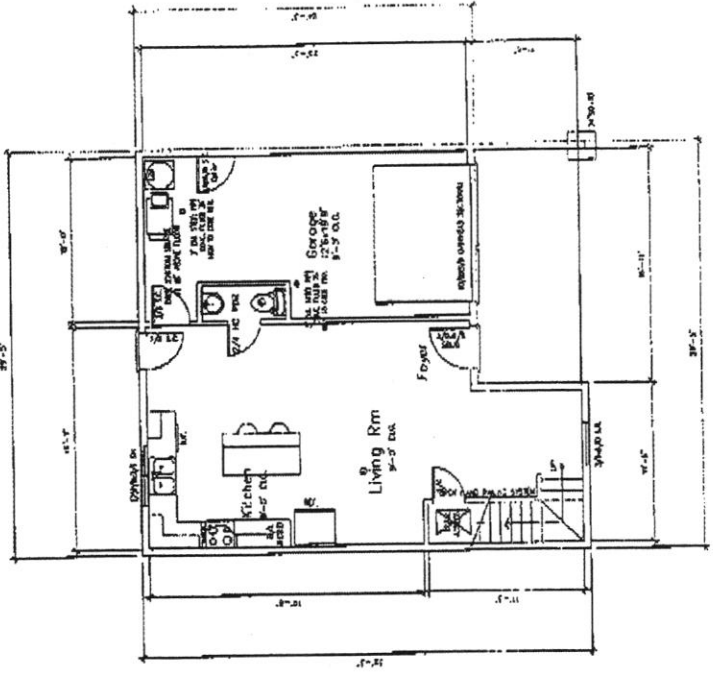

MAIN FLOOR PLANS
 1/8" = 1'-0"

AREA:

| | |
|--------------|---------|
| TOTAL AREA | 1500 SF |
| WALL AREA | 1500 SF |
| FLOOR AREA | 1500 SF |
| CEILING AREA | 1500 SF |
| ROOF AREA | 1500 SF |

1. 1/8" = 1'-0"
 2. 1/4" = 1'-0"
 3. 1/2" = 1'-0"
 4. 3/4" = 1'-0"
 5. 1" = 1'-0"
 6. 1 1/4" = 1'-0"
 7. 1 1/2" = 1'-0"
 8. 1 3/4" = 1'-0"
 9. 2" = 1'-0"
 10. 2 1/4" = 1'-0"
 11. 2 1/2" = 1'-0"
 12. 2 3/4" = 1'-0"
 13. 3" = 1'-0"
 14. 3 1/4" = 1'-0"
 15. 3 1/2" = 1'-0"
 16. 3 3/4" = 1'-0"
 17. 4" = 1'-0"
 18. 4 1/4" = 1'-0"
 19. 4 1/2" = 1'-0"
 20. 4 3/4" = 1'-0"
 21. 5" = 1'-0"
 22. 5 1/4" = 1'-0"
 23. 5 1/2" = 1'-0"
 24. 5 3/4" = 1'-0"
 25. 6" = 1'-0"
 26. 6 1/4" = 1'-0"
 27. 6 1/2" = 1'-0"
 28. 6 3/4" = 1'-0"
 29. 7" = 1'-0"
 30. 7 1/4" = 1'-0"
 31. 7 1/2" = 1'-0"
 32. 7 3/4" = 1'-0"
 33. 8" = 1'-0"
 34. 8 1/4" = 1'-0"
 35. 8 1/2" = 1'-0"
 36. 8 3/4" = 1'-0"
 37. 9" = 1'-0"
 38. 9 1/4" = 1'-0"
 39. 9 1/2" = 1'-0"
 40. 9 3/4" = 1'-0"
 41. 10" = 1'-0"
 42. 10 1/4" = 1'-0"
 43. 10 1/2" = 1'-0"
 44. 10 3/4" = 1'-0"
 45. 11" = 1'-0"
 46. 11 1/4" = 1'-0"
 47. 11 1/2" = 1'-0"
 48. 11 3/4" = 1'-0"
 49. 12" = 1'-0"
 50. 12 1/4" = 1'-0"
 51. 12 1/2" = 1'-0"
 52. 12 3/4" = 1'-0"
 53. 13" = 1'-0"
 54. 13 1/4" = 1'-0"
 55. 13 1/2" = 1'-0"
 56. 13 3/4" = 1'-0"
 57. 14" = 1'-0"
 58. 14 1/4" = 1'-0"
 59. 14 1/2" = 1'-0"
 60. 14 3/4" = 1'-0"
 61. 15" = 1'-0"
 62. 15 1/4" = 1'-0"
 63. 15 1/2" = 1'-0"
 64. 15 3/4" = 1'-0"
 65. 16" = 1'-0"
 66. 16 1/4" = 1'-0"
 67. 16 1/2" = 1'-0"
 68. 16 3/4" = 1'-0"
 69. 17" = 1'-0"
 70. 17 1/4" = 1'-0"
 71. 17 1/2" = 1'-0"
 72. 17 3/4" = 1'-0"
 73. 18" = 1'-0"
 74. 18 1/4" = 1'-0"
 75. 18 1/2" = 1'-0"
 76. 18 3/4" = 1'-0"
 77. 19" = 1'-0"
 78. 19 1/4" = 1'-0"
 79. 19 1/2" = 1'-0"
 80. 19 3/4" = 1'-0"
 81. 20" = 1'-0"
 82. 20 1/4" = 1'-0"
 83. 20 1/2" = 1'-0"
 84. 20 3/4" = 1'-0"
 85. 21" = 1'-0"
 86. 21 1/4" = 1'-0"
 87. 21 1/2" = 1'-0"
 88. 21 3/4" = 1'-0"
 89. 22" = 1'-0"
 90. 22 1/4" = 1'-0"
 91. 22 1/2" = 1'-0"
 92. 22 3/4" = 1'-0"
 93. 23" = 1'-0"
 94. 23 1/4" = 1'-0"
 95. 23 1/2" = 1'-0"
 96. 23 3/4" = 1'-0"
 97. 24" = 1'-0"
 98. 24 1/4" = 1'-0"
 99. 24 1/2" = 1'-0"
 100. 24 3/4" = 1'-0"
 101. 25" = 1'-0"
 102. 25 1/4" = 1'-0"
 103. 25 1/2" = 1'-0"
 104. 25 3/4" = 1'-0"
 105. 26" = 1'-0"
 106. 26 1/4" = 1'-0"
 107. 26 1/2" = 1'-0"
 108. 26 3/4" = 1'-0"
 109. 27" = 1'-0"
 110. 27 1/4" = 1'-0"
 111. 27 1/2" = 1'-0"
 112. 27 3/4" = 1'-0"
 113. 28" = 1'-0"
 114. 28 1/4" = 1'-0"
 115. 28 1/2" = 1'-0"
 116. 28 3/4" = 1'-0"
 117. 29" = 1'-0"
 118. 29 1/4" = 1'-0"
 119. 29 1/2" = 1'-0"
 120. 29 3/4" = 1'-0"
 121. 30" = 1'-0"
 122. 30 1/4" = 1'-0"
 123. 30 1/2" = 1'-0"
 124. 30 3/4" = 1'-0"
 125. 31" = 1'-0"
 126. 31 1/4" = 1'-0"
 127. 31 1/2" = 1'-0"
 128. 31 3/4" = 1'-0"
 129. 32" = 1'-0"
 130. 32 1/4" = 1'-0"
 131. 32 1/2" = 1'-0"
 132. 32 3/4" = 1'-0"
 133. 33" = 1'-0"
 134. 33 1/4" = 1'-0"
 135. 33 1/2" = 1'-0"
 136. 33 3/4" = 1'-0"
 137. 34" = 1'-0"
 138. 34 1/4" = 1'-0"
 139. 34 1/2" = 1'-0"
 140. 34 3/4" = 1'-0"
 141. 35" = 1'-0"
 142. 35 1/4" = 1'-0"
 143. 35 1/2" = 1'-0"
 144. 35 3/4" = 1'-0"
 145. 36" = 1'-0"
 146. 36 1/4" = 1'-0"
 147. 36 1/2" = 1'-0"
 148. 36 3/4" = 1'-0"
 149. 37" = 1'-0"
 150. 37 1/4" = 1'-0"
 151. 37 1/2" = 1'-0"
 152. 37 3/4" = 1'-0"
 153. 38" = 1'-0"
 154. 38 1/4" = 1'-0"
 155. 38 1/2" = 1'-0"
 156. 38 3/4" = 1'-0"
 157. 39" = 1'-0"
 158. 39 1/4" = 1'-0"
 159. 39 1/2" = 1'-0"
 160. 39 3/4" = 1'-0"
 161. 40" = 1'-0"
 162. 40 1/4" = 1'-0"
 163. 40 1/2" = 1'-0"
 164. 40 3/4" = 1'-0"
 165. 41" = 1'-0"
 166. 41 1/4" = 1'-0"
 167. 41 1/2" = 1'-0"
 168. 41 3/4" = 1'-0"
 169. 42" = 1'-0"
 170. 42 1/4" = 1'-0"
 171. 42 1/2" = 1'-0"
 172. 42 3/4" = 1'-0"
 173. 43" = 1'-0"
 174. 43 1/4" = 1'-0"
 175. 43 1/2" = 1'-0"
 176. 43 3/4" = 1'-0"
 177. 44" = 1'-0"
 178. 44 1/4" = 1'-0"
 179. 44 1/2" = 1'-0"
 180. 44 3/4" = 1'-0"
 181. 45" = 1'-0"
 182. 45 1/4" = 1'-0"
 183. 45 1/2" = 1'-0"
 184. 45 3/4" = 1'-0"
 185. 46" = 1'-0"
 186. 46 1/4" = 1'-0"
 187. 46 1/2" = 1'-0"
 188. 46 3/4" = 1'-0"
 189. 47" = 1'-0"
 190. 47 1/4" = 1'-0"
 191. 47 1/2" = 1'-0"
 192. 47 3/4" = 1'-0"
 193. 48" = 1'-0"
 194. 48 1/4" = 1'-0"
 195. 48 1/2" = 1'-0"
 196. 48 3/4" = 1'-0"
 197. 49" = 1'-0"
 198. 49 1/4" = 1'-0"
 199. 49 1/2" = 1'-0"
 200. 49 3/4" = 1'-0"
 201. 50" = 1'-0"
 202. 50 1/4" = 1'-0"
 203. 50 1/2" = 1'-0"
 204. 50 3/4" = 1'-0"
 205. 51" = 1'-0"
 206. 51 1/4" = 1'-0"
 207. 51 1/2" = 1'-0"
 208. 51 3/4" = 1'-0"
 209. 52" = 1'-0"
 210. 52 1/4" = 1'-0"
 211. 52 1/2" = 1'-0"
 212. 52 3/4" = 1'-0"
 213. 53" = 1'-0"
 214. 53 1/4" = 1'-0"
 215. 53 1/2" = 1'-0"
 216. 53 3/4" = 1'-0"
 217. 54" = 1'-0"
 218. 54 1/4" = 1'-0"
 219. 54 1/2" = 1'-0"
 220. 54 3/4" = 1'-0"
 221. 55" = 1'-0"
 222. 55 1/4" = 1'-0"
 223. 55 1/2" = 1'-0"
 224. 55 3/4" = 1'-0"
 225. 56" = 1'-0"
 226. 56 1/4" = 1'-0"
 227. 56 1/2" = 1'-0"
 228. 56 3/4" = 1'-0"
 229. 57" = 1'-0"
 230. 57 1/4" = 1'-0"
 231. 57 1/2" = 1'-0"
 232. 57 3/4" = 1'-0"
 233. 58" = 1'-0"
 234. 58 1/4" = 1'-0"
 235. 58 1/2" = 1'-0"
 236. 58 3/4" = 1'-0"
 237. 59" = 1'-0"
 238. 59 1/4" = 1'-0"
 239. 59 1/2" = 1'-0"
 240. 59 3/4" = 1'-0"
 241. 60" = 1'-0"
 242. 60 1/4" = 1'-0"
 243. 60 1/2" = 1'-0"
 244. 60 3/4" = 1'-0"
 245. 61" = 1'-0"
 246. 61 1/4" = 1'-0"
 247. 61 1/2" = 1'-0"
 248. 61 3/4" = 1'-0"
 249. 62" = 1'-0"
 250. 62 1/4" = 1'-0"
 251. 62 1/2" = 1'-0"
 252. 62 3/4" = 1'-0"
 253. 63" = 1'-0"
 254. 63 1/4" = 1'-0"
 255. 63 1/2" = 1'-0"
 256. 63 3/4" = 1'-0"
 257. 64" = 1'-0"
 258. 64 1/4" = 1'-0"
 259. 64 1/2" = 1'-0"
 260. 64 3/4" = 1'-0"
 261. 65" = 1'-0"
 262. 65 1/4" = 1'-0"
 263. 65 1/2" = 1'-0"
 264. 65 3/4" = 1'-0"
 265. 66" = 1'-0"
 266. 66 1/4" = 1'-0"
 267. 66 1/2" = 1'-0"
 268. 66 3/4" = 1'-0"
 269. 67" = 1'-0"
 270. 67 1/4" = 1'-0"
 271. 67 1/2" = 1'-0"
 272. 67 3/4" = 1'-0"
 273. 68" = 1'-0"
 274. 68 1/4" = 1'-0"
 275. 68 1/2" = 1'-0"
 276. 68 3/4" = 1'-0"
 277. 69" = 1'-0"
 278. 69 1/4" = 1'-0"
 279. 69 1/2" = 1'-0"
 280. 69 3/4" = 1'-0"
 281. 70" = 1'-0"
 282. 70 1/4" = 1'-0"
 283. 70 1/2" = 1'-0"
 284. 70 3/4" = 1'-0"
 285. 71" = 1'-0"
 286. 71 1/4" = 1'-0"
 287. 71 1/2" = 1'-0"
 288. 71 3/4" = 1'-0"
 289. 72" = 1'-0"
 290. 72 1/4" = 1'-0"
 291. 72 1/2" = 1'-0"
 292. 72 3/4" = 1'-0"
 293. 73" = 1'-0"
 294. 73 1/4" = 1'-0"
 295. 73 1/2" = 1'-0"
 296. 73 3/4" = 1'-0"
 297. 74" = 1'-0"
 298. 74 1/4" = 1'-0"
 299. 74 1/2" = 1'-0"
 300. 74 3/4" = 1'-0"
 301. 75" = 1'-0"
 302. 75 1/4" = 1'-0"
 303. 75 1/2" = 1'-0"
 304. 75 3/4" = 1'-0"
 305. 76" = 1'-0"
 306. 76 1/4" = 1'-0"
 307. 76 1/2" = 1'-0"
 308. 76 3/4" = 1'-0"
 309. 77" = 1'-0"
 310. 77 1/4" = 1'-0"
 311. 77 1/2" = 1'-0"
 312. 77 3/4" = 1'-0"
 313. 78" = 1'-0"
 314. 78 1/4" = 1'-0"
 315. 78 1/2" = 1'-0"
 316. 78 3/4" = 1'-0"
 317. 79" = 1'-0"
 318. 79 1/4" = 1'-0"
 319. 79 1/2" = 1'-0"
 320. 79 3/4" = 1'-0"
 321. 80" = 1'-0"
 322. 80 1/4" = 1'-0"
 323. 80 1/2" = 1'-0"
 324. 80 3/4" = 1'-0"
 325. 81" = 1'-0"
 326. 81 1/4" = 1'-0"
 327. 81 1/2" = 1'-0"
 328. 81 3/4" = 1'-0"
 329. 82" = 1'-0"
 330. 82 1/4" = 1'-0"
 331. 82 1/2" = 1'-0"
 332. 82 3/4" = 1'-0"
 333. 83" = 1'-0"
 334. 83 1/4" = 1'-0"
 335. 83 1/2" = 1'-0"
 336. 83 3/4" = 1'-0"
 337. 84" = 1'-0"
 338. 84 1/4" = 1'-0"
 339. 84 1/2" = 1'-0"
 340. 84 3/4" = 1'-0"
 341. 85" = 1'-0"
 342. 85 1/4" = 1'-0"
 343. 85 1/2" = 1'-0"
 344. 85 3/4" = 1'-0"
 345. 86" = 1'-0"
 346. 86 1/4" = 1'-0"
 347. 86 1/2" = 1'-0"
 348. 86 3/4" = 1'-0"
 349. 87" = 1'-0"
 350. 87 1/4" = 1'-0"
 351. 87 1/2" = 1'-0"
 352. 87 3/4" = 1'-0"
 353. 88" = 1'-0"
 354. 88 1/4" = 1'-0"
 355. 88 1/2" = 1'-0"
 356. 88 3/4" = 1'-0"
 357. 89" = 1'-0"
 358. 89 1/4" = 1'-0"
 359. 89 1/2" = 1'-0"
 360. 89 3/4" = 1'-0"
 361. 90" = 1'-0"
 362. 90 1/4" = 1'-0"
 363. 90 1/2" = 1'-0"
 364. 90 3/4" = 1'-0"
 365. 91" = 1'-0"
 366. 91 1/4" = 1'-0"
 367. 91 1/2" = 1'-0"
 368. 91 3/4" = 1'-0"
 369. 92" = 1'-0"
 370. 92 1/4" = 1'-0"
 371. 92 1/2" = 1'-0"
 372. 92 3/4" = 1'-0"
 373. 93" = 1'-0"
 374. 93 1/4" = 1'-0"
 375. 93 1/2" = 1'-0"
 376. 93 3/4" = 1'-0"
 377. 94" = 1'-0"
 378. 94 1/4" = 1'-0"
 379. 94 1/2" = 1'-0"
 380. 94 3/4" = 1'-0"
 381. 95" = 1'-0"
 382. 95 1/4" = 1'-0"
 383. 95 1/2" = 1'-0"
 384. 95 3/4" = 1'-0"
 385. 96" = 1'-0"
 386. 96 1/4" = 1'-0"
 387. 96 1/2" = 1'-0"
 388. 96 3/4" = 1'-0"
 389. 97" = 1'-0"
 390. 97 1/4" = 1'-0"
 391. 97 1/2" = 1'-0"
 392. 97 3/4" = 1'-0"
 393. 98" = 1'-0"
 394. 98 1/4" = 1'-0"
 395. 98 1/2" = 1'-0"
 396. 98 3/4" = 1'-0"
 397. 99" = 1'-0"
 398. 99 1/4" = 1'-0"
 399. 99 1/2" = 1'-0"
 400. 99 3/4" = 1'-0"
 401. 100" = 1'-0"
 402. 100 1/4" = 1'-0"
 403. 100 1/2" = 1'-0"
 404. 100 3/4" = 1'-0"
 405. 101" = 1'-0"
 406. 101 1/4" = 1'-0"
 407. 101 1/2" = 1'-0"
 408. 101 3/4" = 1'-0"
 409. 102" = 1'-0"
 410. 102 1/4" = 1'-0"
 411. 102 1/2" = 1'-0"
 412. 102 3/4" = 1'-0"
 413. 103" = 1'-0"
 414. 103 1/4" = 1'-0"
 415. 103 1/2" = 1'-0"
 416. 103 3/4" = 1'-0"
 417. 104" = 1'-0"
 418. 104 1/4" = 1'-0"
 419. 104 1/2" = 1'-0"
 420. 104 3/4" = 1'-0"
 421. 105" = 1'-0"
 422. 105 1/4" = 1'-0"
 423. 105 1/2" = 1'-0"
 424. 105 3/4" = 1'-0"
 425. 106" = 1'-0"
 426. 106 1/4" = 1'-0"
 427. 106 1/2" = 1'-0"
 428. 106 3/4" = 1'-0"
 429. 107" = 1'-0"
 430. 107 1/4" = 1'-0"
 431. 107 1/2" = 1'-0"
 432. 107 3/4" = 1'-0"
 433. 108" = 1'-0"
 434. 108 1/4" = 1'-0"
 435. 108 1/2" = 1'-0"
 436. 108 3/4" = 1'-0"
 437. 109" = 1'-0"
 438. 109 1/4" = 1'-0"
 439. 109 1/2" = 1'-0"
 440. 109 3/4" = 1'-0"
 441. 110" = 1'-0"
 442. 110 1/4" = 1'-0"
 443. 110 1/2" = 1'-0"
 444. 110 3/4" = 1'-0"
 445. 111" = 1'-0"
 446. 111 1/4" = 1'-0"
 447. 111 1/2" = 1'-0"
 448. 111 3/4" = 1'-0"
 449. 112" = 1'-0"
 450. 112 1/4" = 1'-0"
 451. 112 1/2" = 1'-0"
 452. 112 3/4" = 1'-0"
 453. 113" = 1'-0"
 454. 113 1/4" = 1'-0"
 455. 113 1/2" = 1'-0"
 456. 113 3/4" = 1'-0"
 457. 114" = 1'-0"
 458. 114 1/4" = 1'-0"
 459. 114 1/2" = 1'-0"
 460. 114 3/4" = 1'-0"
 461. 115" = 1'-0"
 462. 115 1/4" = 1'-0"
 463. 115 1/2" = 1'-0"
 464. 115 3/4" = 1'-0"
 465. 116" = 1'-0"
 466. 116 1/4" = 1'-0"
 467. 116 1/2" = 1'-0"
 468. 116 3/4" = 1'-0"
 469. 117" = 1'-0"
 470. 117 1/4" = 1'-0"
 471. 117 1/2" = 1'-0"
 472. 117 3/4" = 1'-0"
 473. 118" = 1'-0"
 474. 118 1/4" = 1'-0"
 475. 118 1/2" = 1'-0"
 476. 118 3/4" = 1'-0"
 477. 119" = 1'-0"
 478. 119 1/4" = 1'-0"
 479. 119 1/2" = 1'-0"
 480. 119 3/4" = 1'-0"
 481. 120" = 1'-0"
 482. 120 1/4" = 1'-0"
 483. 120 1/2" = 1'-0"
 484. 120 3/4" = 1'-0"
 485. 121" = 1'-0"
 486. 121 1/4" = 1'-0"
 487. 121 1/2" = 1'-0"
 488. 121 3/4" = 1'-0"
 489. 122" = 1'-0"
 490. 122 1/4" = 1'-0"
 491. 122 1/2" = 1'-0"
 492. 122 3/4" = 1'-0"
 493. 123" = 1'-0"
 494. 123 1/4" = 1'-0"
 495. 123 1/2" = 1'-0"
 496. 123 3/4" = 1'-0"
 497. 1