


DESIGNED AND DRAWN BY:  
 ARCHITECTURAL  
 CONSULTANTS  
 14330 SW 15TH AVE  
 PORTLAND, OREGON 97227


DATE: 06/12/2017  
 PROJECT: NEW RESIDENCE  
 SHEET: CROSS SECTIONS

NEW RESIDENCE  
 LOT NORTH OF 9306 SW 30TH  
 PORTLAND, OREGON


A30

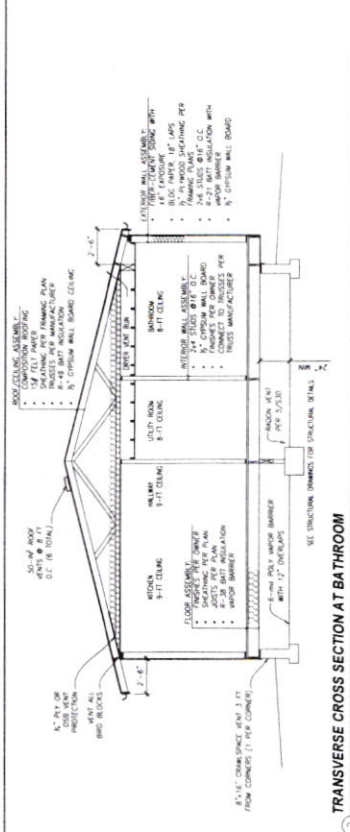


1 TRANSVERSE CROSS SECTION AT LIVING ROOM  
 SCALE: 1/4"=1'-0"

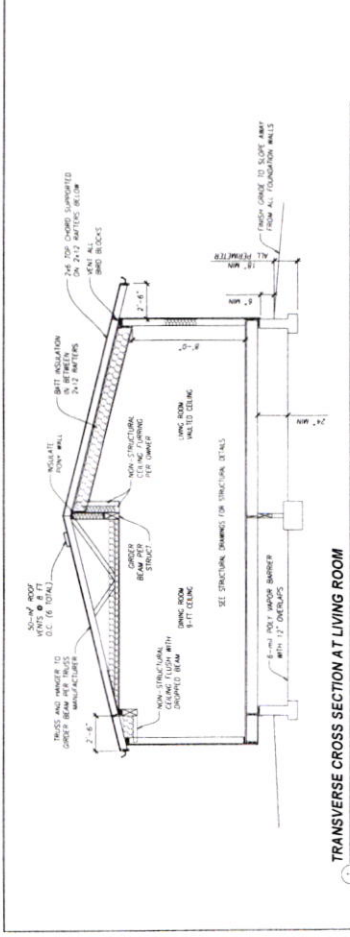


2 TRANSVERSE CROSS SECTION AT BATHROOM  
 SCALE: 1/4"=1'-0"

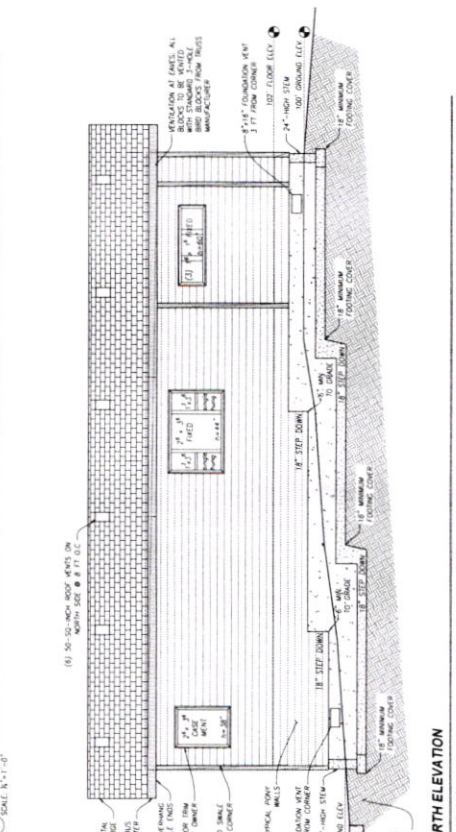


NORTH ELEVATION  
 SCALE: 1/4"=1'-0"

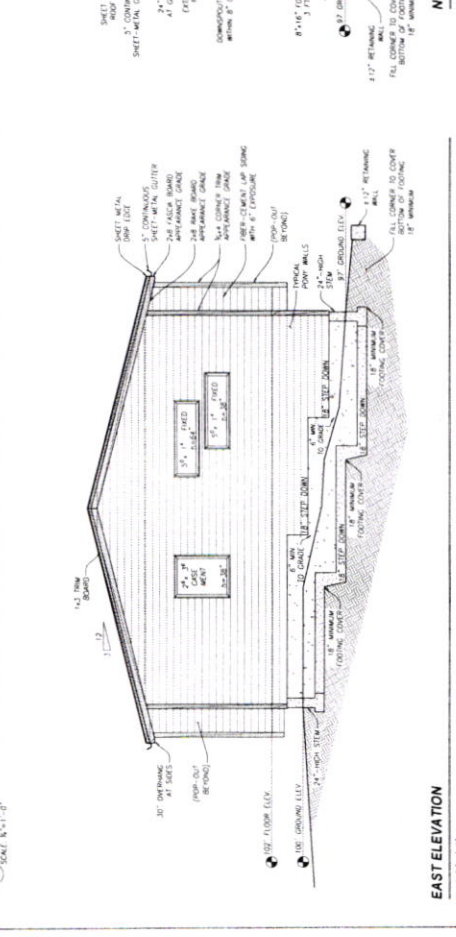

EAST ELEVATION  
 SCALE: 1/4"=1'-0"

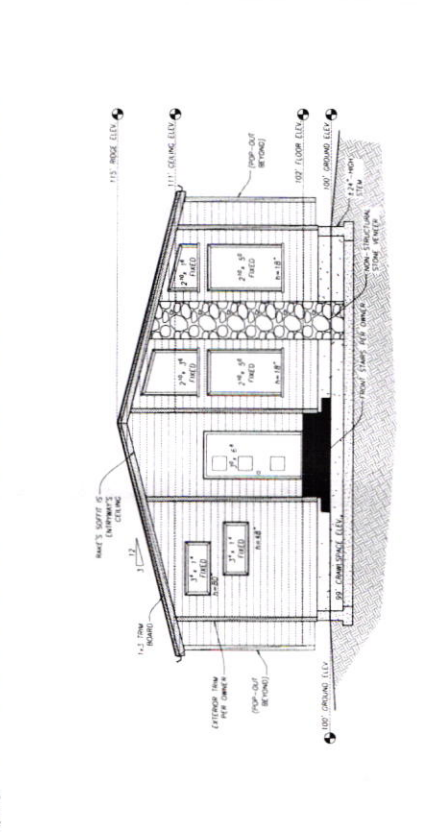

WEST ELEVATION (STREET VIEW)  
 SCALE: 1/4"=1'-0"

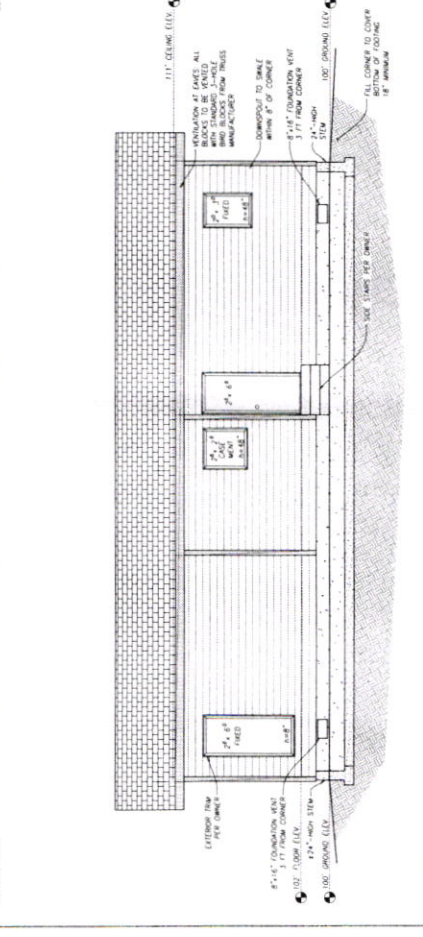

SOUTH ELEVATION  
 SCALE: 1/4"=1'-0"

