



Unit 1 & 2


CITY OF PORTLAND SIDE YARD DESIGN GUIDANCE  
 STREET-FACING FACADE  
 SHALL BE FINISHED WITH A MINIMUM OF 75% OF SOLID COLOR FINISH & 25% OF SOLID COLOR FINISH & 25% OF SOLID COLOR FINISH (SEE PLAN)

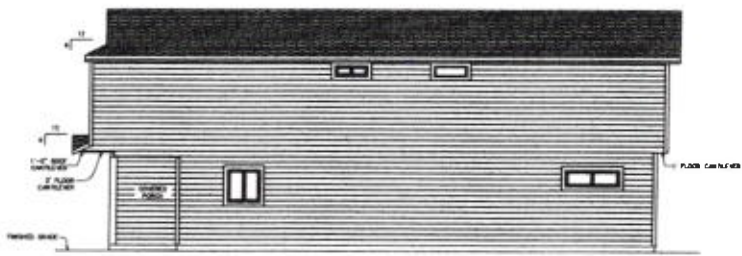

**RIGHT SIDE ELEVATION**  
SCALE: 1/4" = 1'-0"

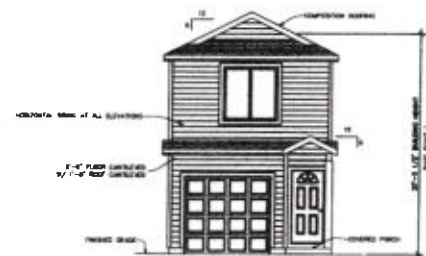

**FRONT ELEVATION**  
SCALE: 1/4" = 1'-0"

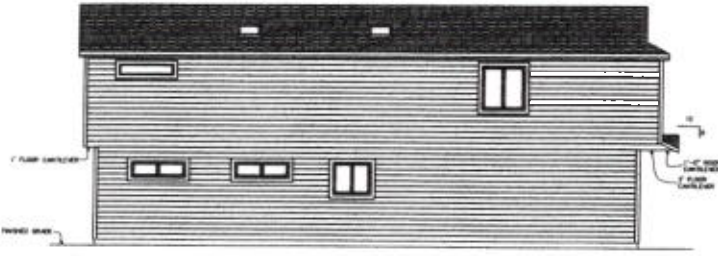

**LEFT SIDE ELEVATION**  
SCALE: 1/4" = 1'-0"



**REAR ELEVATION**  
SCALE: 1/4" = 1'-0"

**M&P**  
 MASSIE HOME DESIGN  
 1000 SW 10TH AVENUE, SUITE 100  
 PORTLAND, OREGON 97205  
 TEL: 503.228.1111  
 WWW.MASSIEHOMEDESIGN.COM

PLAN 1273  
 FOR  
 GROUND BREAKERS CONST. & DEV.

DATE: 12/15/11  
 DRAWN BY: JLD  
 CHECKED BY: JLD  
 SCALE: 1/4" = 1'-0"

1  
 OF 5

