




**DESIGN**  
 DEPARTMENT  
 126 SW Stark St.  
 Portland, OR 97204  
 503.819.8153

DICK'S KITCHEN  
 3312 SE BELMONT STREET  
 PORTLAND, OREGON 97214

DESIGN DRAWINGS

DATE: 08.05.13  
 PROJECT NO: 2013-310  
 DRAWING BY: HUFFORD  
 SHEET TITLE: COVER  
 DRAWING NO: A0.1  
 SCALE: N.T.S.

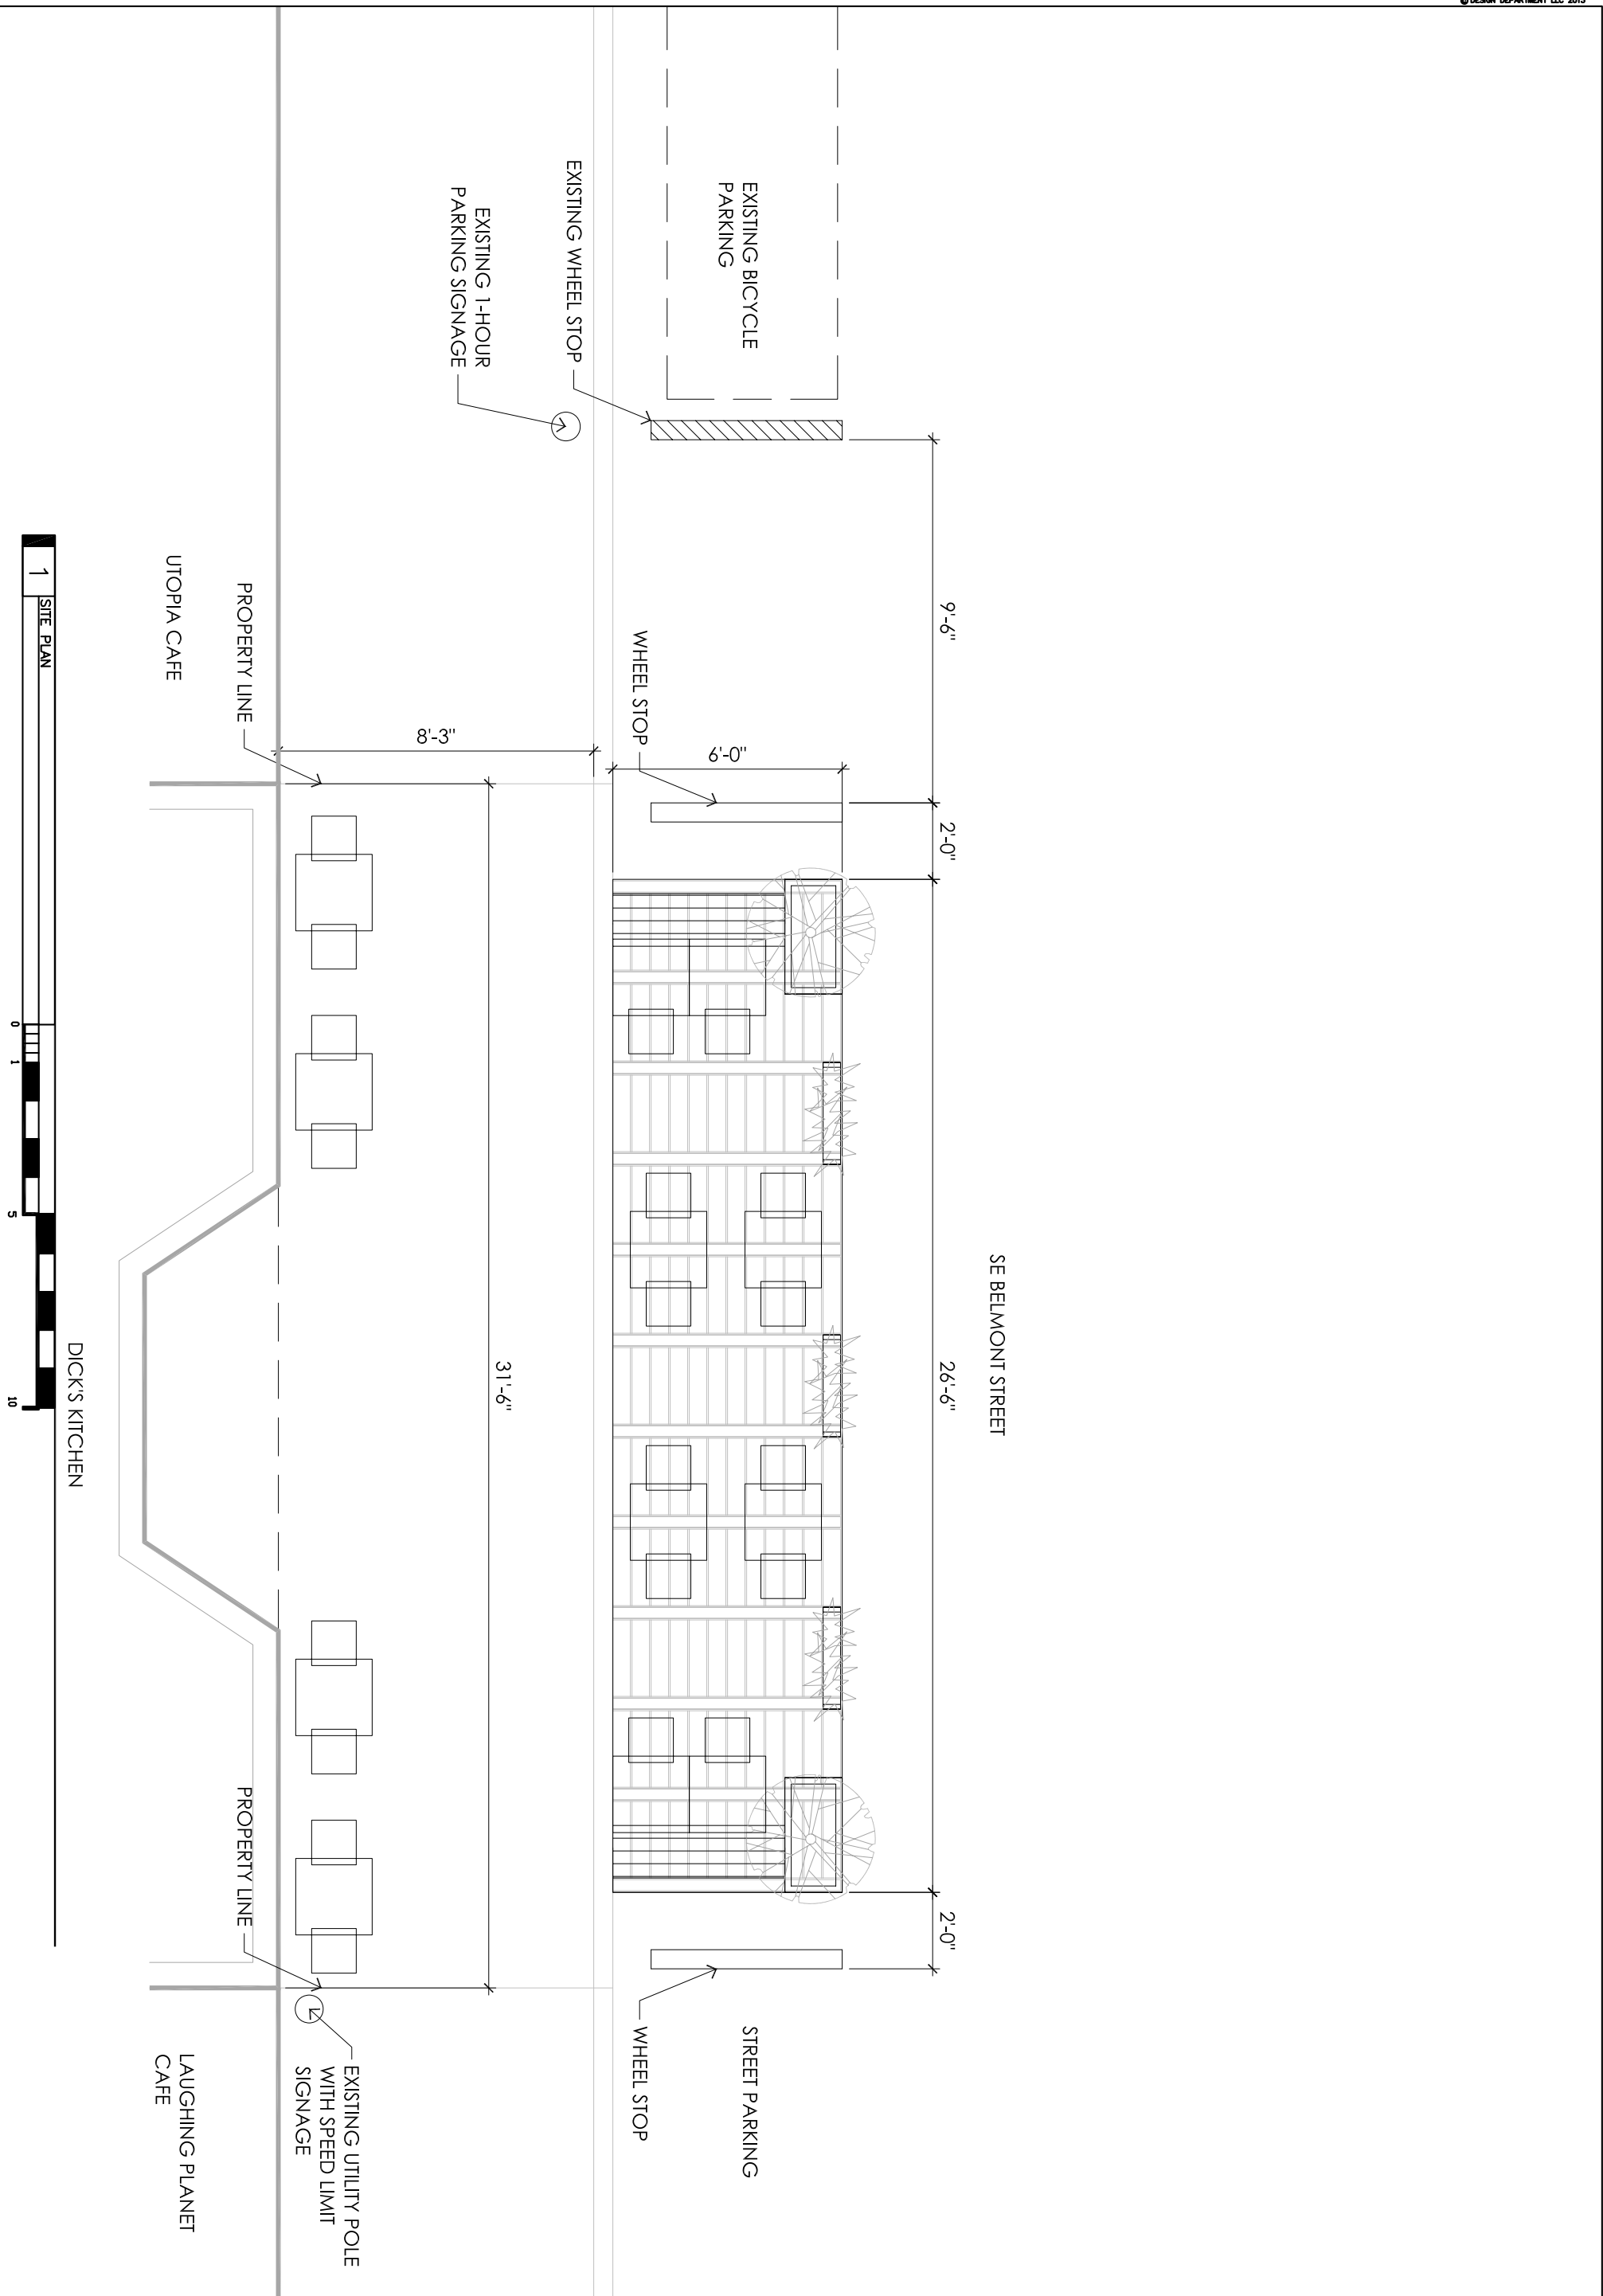


**DESIGN**  
 DEPARTMENT  
 126 SW Stark St.  
 Portland, OR 97204  
 503.819.8153

DICK'S KITCHEN  
 3312 SE BELMONT STREET  
 PORTLAND, OREGON 97214


DESIGN DRAWINGS

DATE: 08.05.13  
 PROJECT NO.: 2013-310  
 DRAWING BY: HUFFORD  
 SHEET TITLE: SITE PLAN



DRAWING NO.: SE1.0  
 SCALE: 1/4"=1'-0"

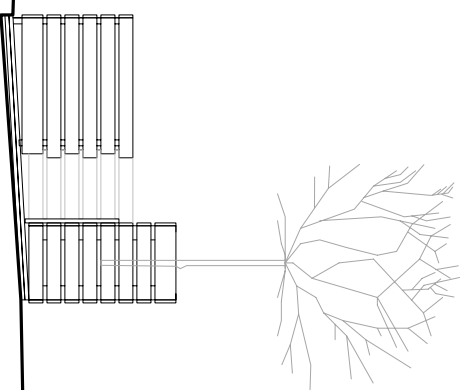


5 EAST ELEVATION

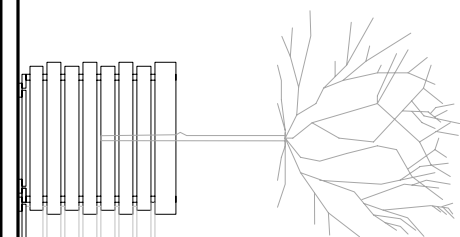






4 NORTH ELEVATION

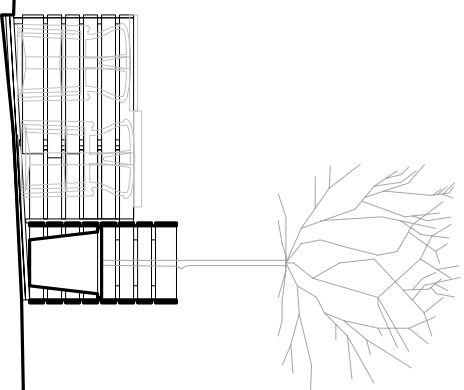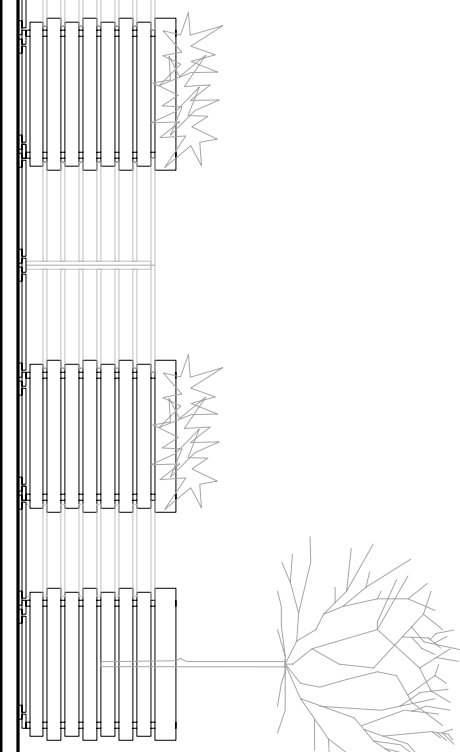

3 SECTION

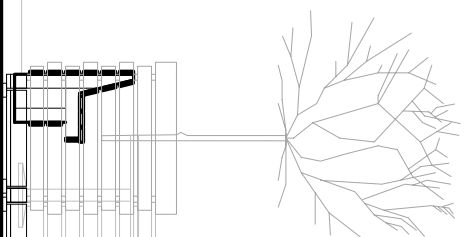

2 SECTION

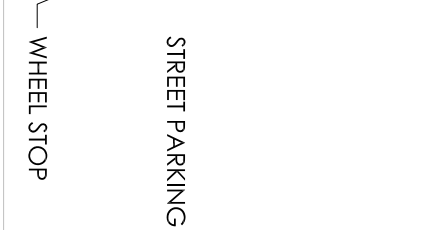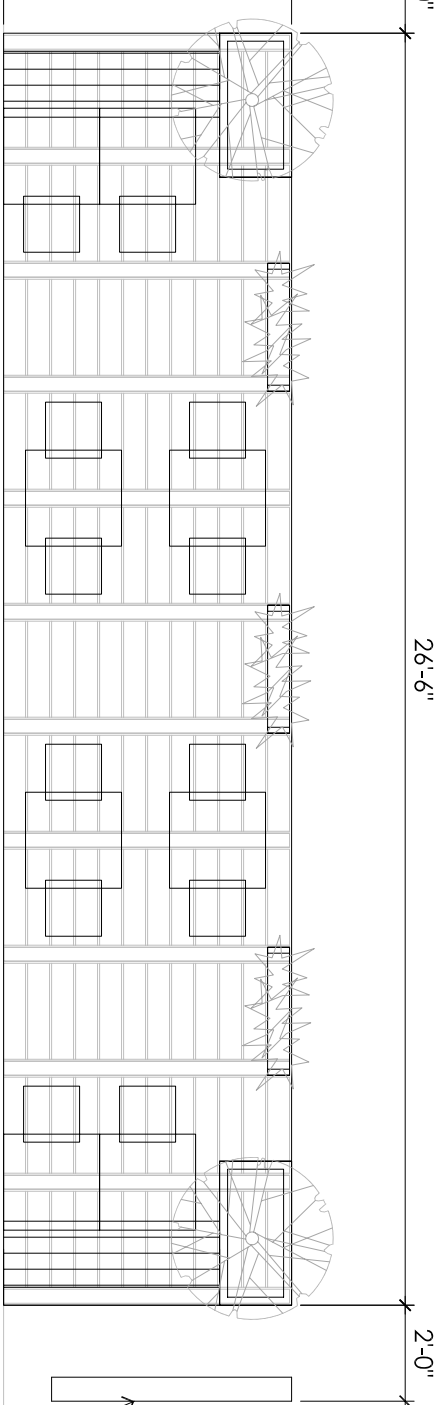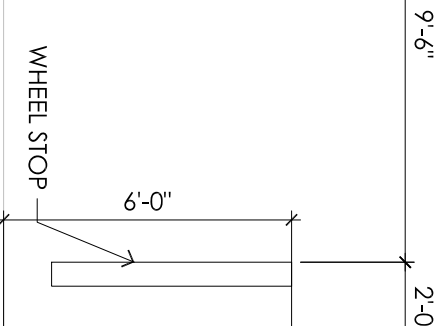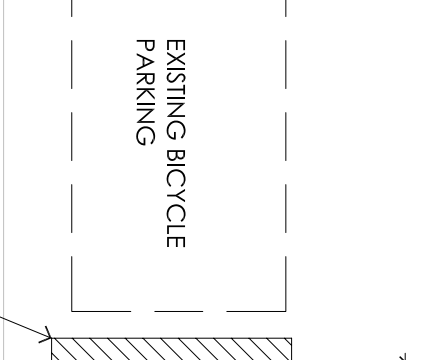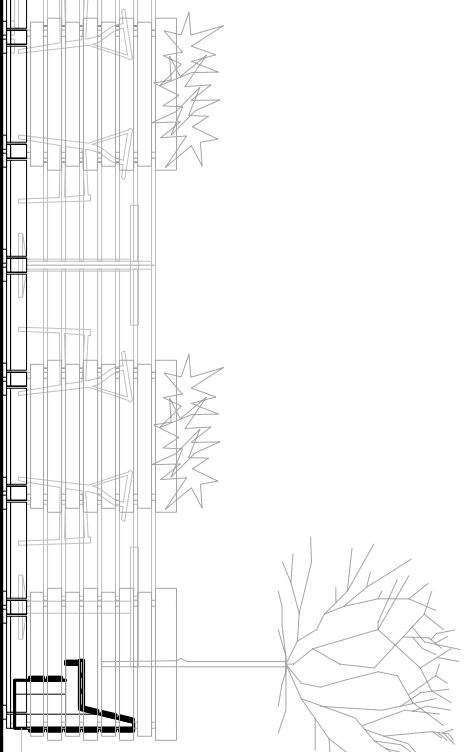

1 PLAN


**DESIGN**  
DEPARTMENT  
126 SW Stark St.  
Portland, OR 97204  
503.819.8153

DICK'S KITCHEN  
3312 SE BELMONT STREET  
PORTLAND, OREGON 97214


DATE: 08.05.13  
PROJECT NO: 2013-310  
DRAWING BY: HUFFORD  
SHEET TITLE: ELEVATIONS

DRAWING NO. **SE2.0**  
SCALE: 1/4"=1'-0"


DESIGN DRAWINGS

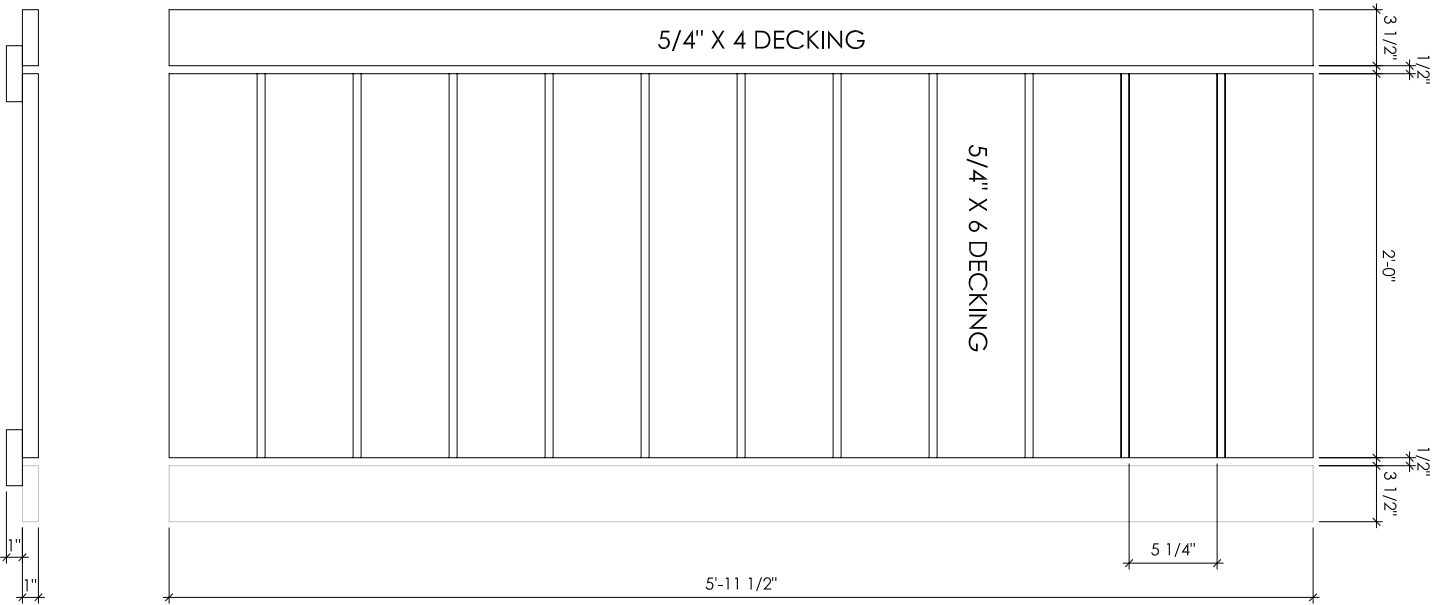


**2** PLAN DETAIL DECK MODULE  
SE. X. 11 NW. X. 17

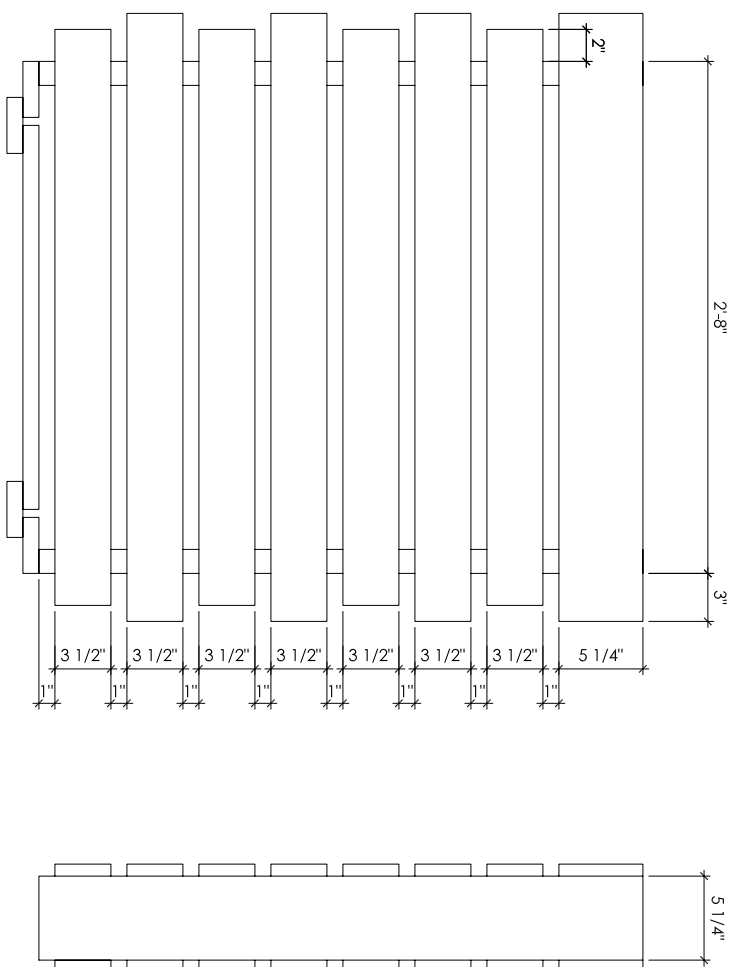

**3** ELEVATION DETAIL PLANTER WALL MODULE  
SE. X. 3 NW. X. 5

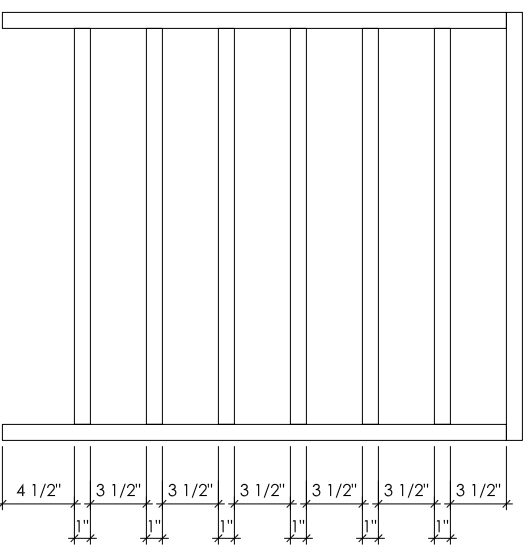

**1** ELEVATION DETAIL PLANTER WALL MODULE  
SE. X. 6 NW. X. 10

 

**DESIGN**  
DEPARTMENT  
126 SW Stark St.  
Portland OR 97204  
503.819.8153





DICK'S KITCHEN  
3312 SE BELMONT STREET  
PORTLAND, OREGON 97214

DESIGN DRAWINGS

DATE: 08.05.13  
PROJECT NO: 2013-310  
DRAWING BY: HUFFORD  
SHEET TITLE: DETAIL MODULES

DRAWING NO: **A3.0**

SCALE: 1"=1'-0"

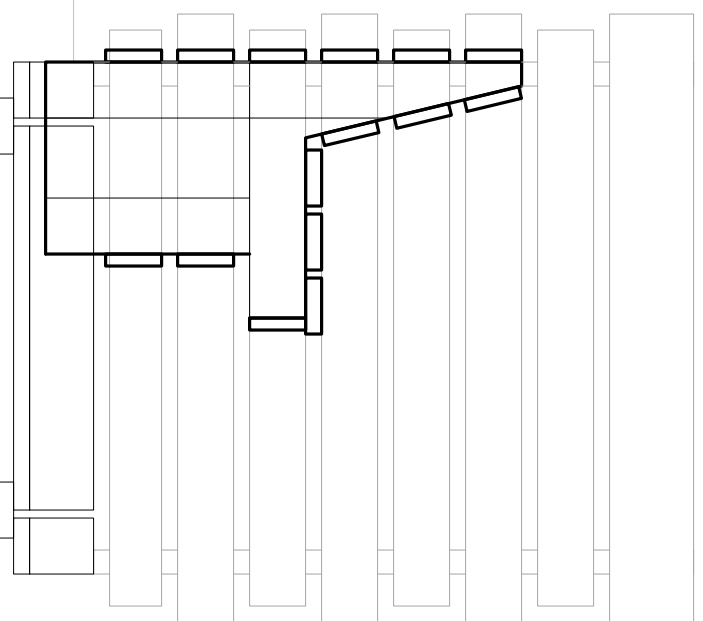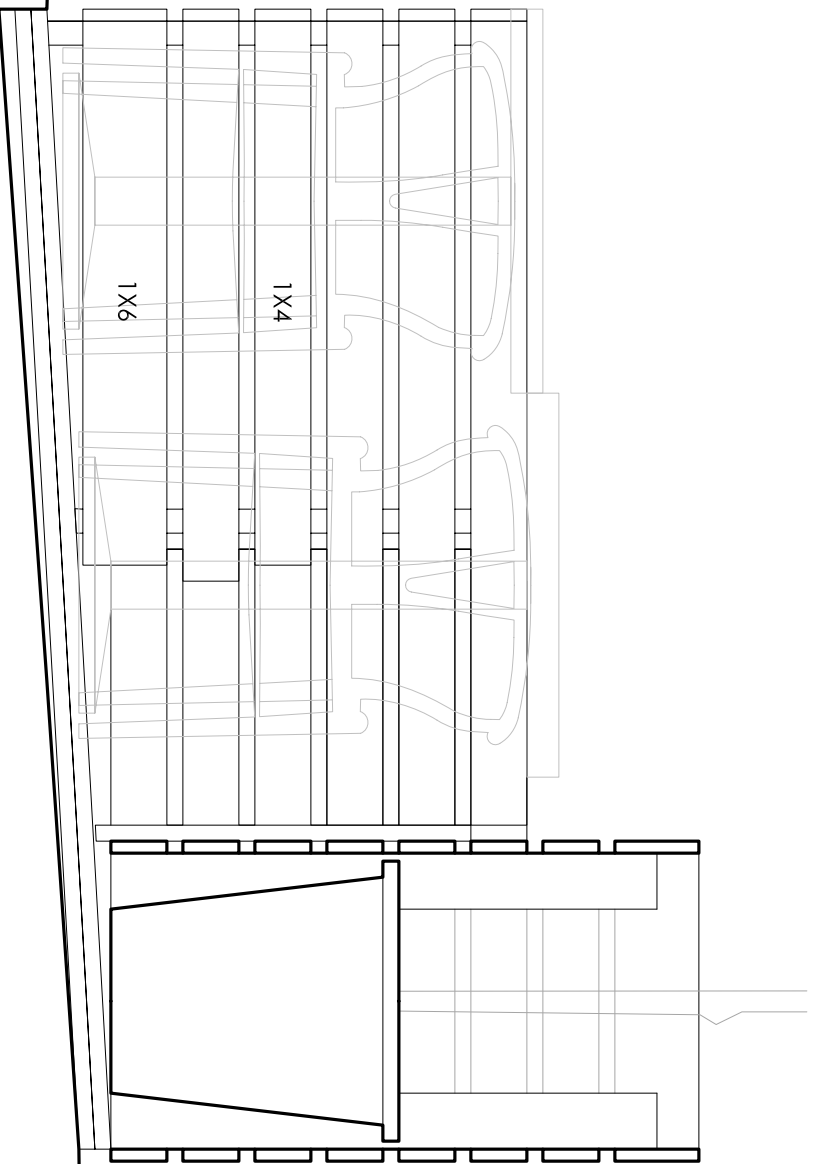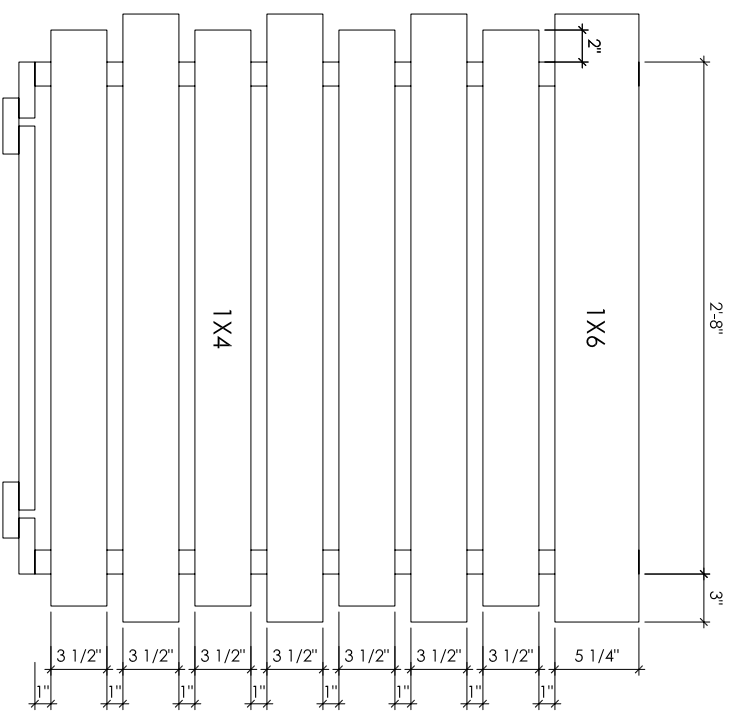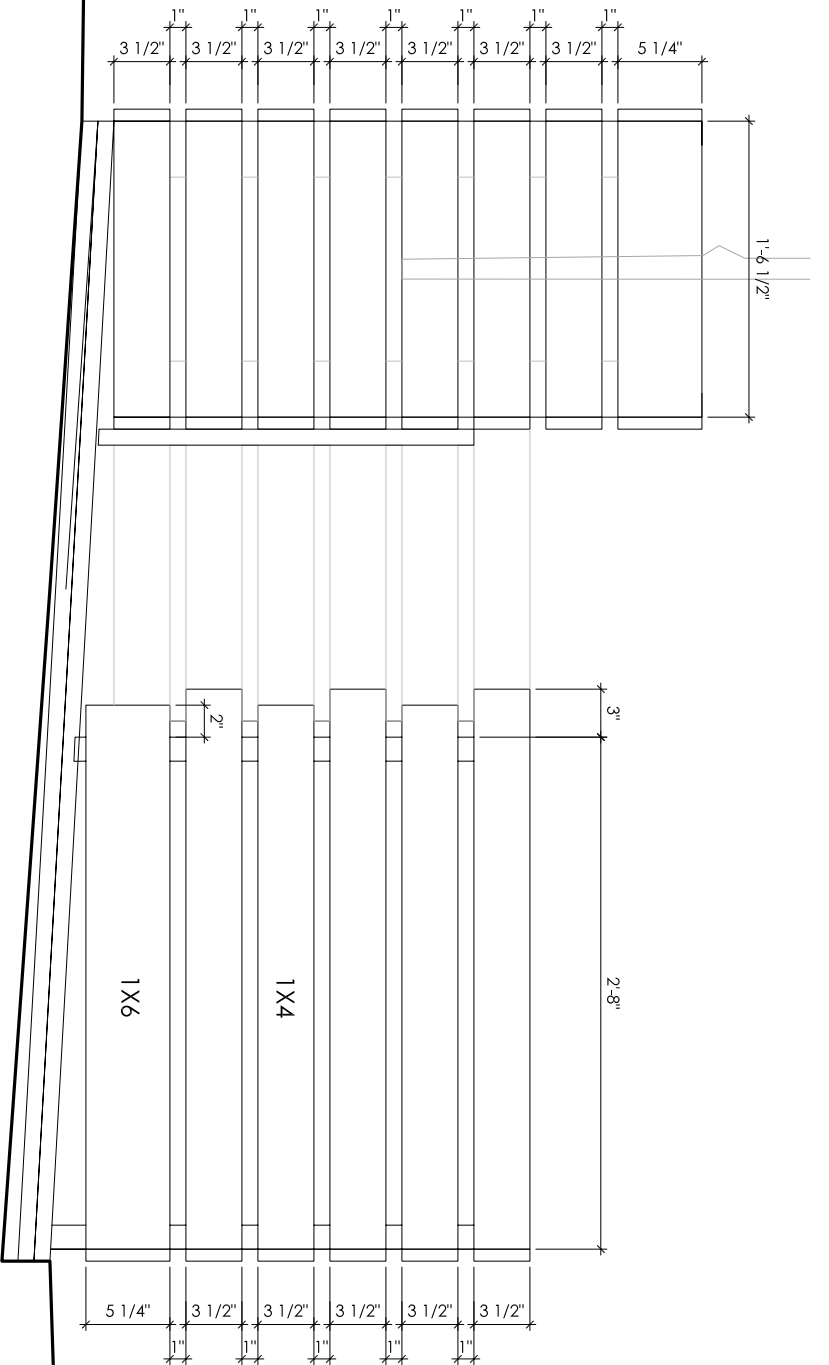

DICK'S KITCHEN  
 3312 SE BELMONT STREET  
 PORTLAND, OREGON 97214

DESIGN DRAWINGS

**DESIGN**  
 DEPARTMENT  
 126 SW Stark St.  
 Portland, OR 97204  
 503.819.8153

DATE: 08.05.13  
 PROJECT NO: 2013-310  
 DRAWING BY: HUFFORD  
 SHEET TITLE: DETAIL PLANTER BENCH


DRAWING NO: **A3.1**  
 SCALE: 1/2"=1'-0"

2 SECTION DETAIL PLANTER BENCH


4 ELEVATION DETAIL PLANTER BENCH

1 SECTION DETAIL PLANTER BENCH


3 ELEVATION DETAIL PLANTER BENCH

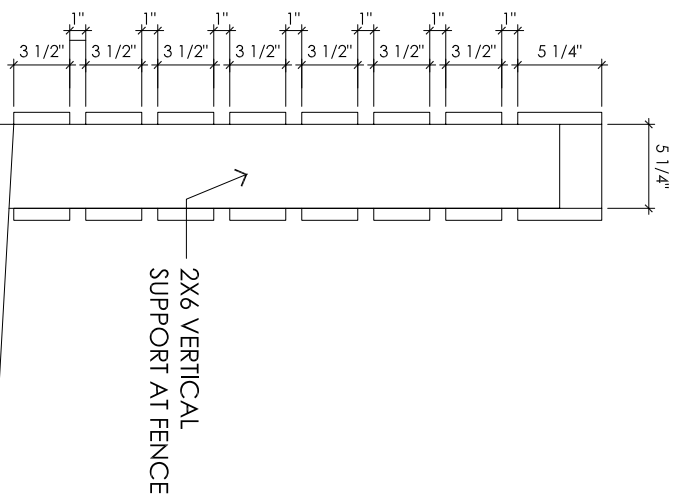

3 SECTION DETAIL FENCE  
1/2"=1'-0"

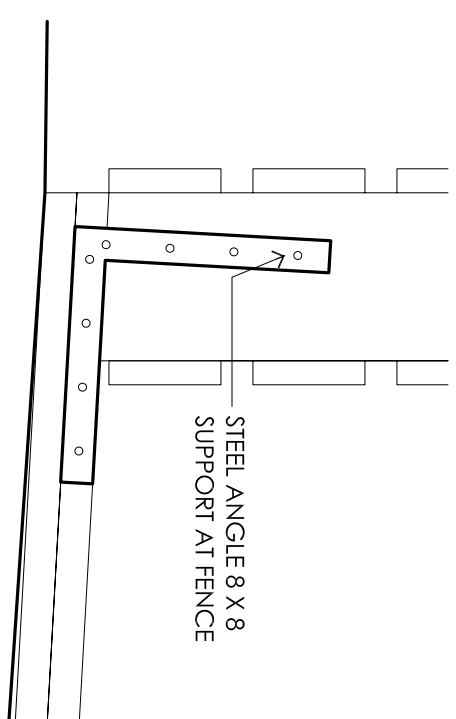

3 CONNECTION DECK TO RAIL  
1"=1'-0"

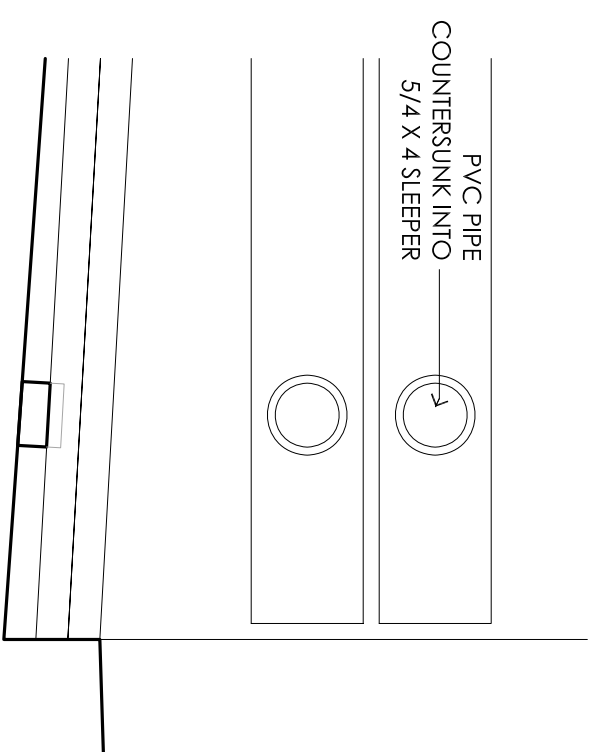

1 DECK MOUNTING AT CURB  
1"=1'-0"

DICK'S KITCHEN  
3312 SE BELMONT STREET  
PORTLAND, OREGON 97214

DESIGN DRAWINGS

**DESIGN**  
DEPARTMENT  
126 SW Stark, St.  
Portland, OR 97204  
503.819.8153

DATE: 08.05.13  
PROJECT NO: 2013-310  
DRAWING BY: HUFFORD  
SHEET TITLE: DETAIL PLANTER BENCH

DRAWING NO: **A3.2**  
SCALE: 1/2"=1'-0"