



City of Portland, Oregon
Bureau of Development Services
Land Use Services

FROM CONCEPT TO CONSTRUCTION

Amanda Fritz, Commissioner
Paul L. Scarlett, Director
Phone: (503) 823-7300
Fax: (503) 823-5630
TTY: (503) 823-6868
www.portlandoregon.gov/bds

Date: December 17, 2013
To: Interested Person
From: Andrew Gulizia, Land Use Services
503-823-7010 / Andrew.Gulizia@portlandoregon.gov

NOTICE OF A TYPE II PROPOSAL IN YOUR NEIGHBORHOOD

Development has been proposed in your neighborhood. The proposed development requires a land use review. The proposal, review process, and information on how to respond to this notice are described below. A copy of the site plan and zoning map is attached. I am the staff person handling the case. Please call me if you have questions regarding this proposal. Please contact the applicant if you have questions regarding any future development on the site.

Because we must publish our decision within 28 days, **we need to receive your written comments by 5 p.m. on January 7, 2014.** Please mail or deliver your comments to the address at the bottom of the page, and include the Case File Number, LU 13-234014 AD, in your letter. It also is helpful to address your letter to me, Andrew Gulizia.

CASE FILE NUMBER: LU 13-234014 AD

Applicant/Owner: Patrick Heins
5220 SE 43rd Ave
Portland, OR 97206-5018

Site Address: 5220 SE 43rd Avenue

Legal Description: BLOCK 6 S 1/2 OF LOT 4 LOT 6, LEXINGTON HTS
Tax Account No.: R494101250
State ID No.: 1S2E18BC 08200
Quarter Section: 3535
Neighborhood: Woodstock, contact Terry Griffiths at 503-771-0011.
Business District: Woodstock Community Business Association, contact Sean Daugherty at 503-754-2636.
District Coalition: Southeast Uplift, contact Bob Kellett at 503-232-0010.
Plan District: None
Zoning: R5 – Single-Dwelling Residential 5,000
Case Type: AD – Adjustment Review
Procedure: Type II, an administrative decision with appeal to the Adjustment Committee.

Proposal:

The applicant has constructed a 198 square-foot shed on the north side of the property. The wall of the shed is four feet from the north side property line, and the eave is 1.5 feet from the north side property line. Although a building permit was not required for this structure, the Zoning Code requirements for the R5 zone apply. As the Zoning Code would require a minimum five-foot setback to the wall, and a minimum four-foot setback to the eave, the applicant is requesting approval of an Adjustment to legalize the shed.

Attached to this Notice are a site plan and building elevations depicting the proposal.

Relevant Approval Criteria:

In order to be approved, this proposal must comply with the approval criteria of Title 33. Adjustment requests will be approved if the review body finds that the applicant has shown that approval criteria A. through F. of Section 33.805.040, Adjustment Approval Criteria have been met. The relevant criteria are:

- A.** Granting the adjustment will equally or better meet the **purpose** of the regulation to be modified;

33.110.220.A Purpose: The setback regulations for buildings and garage entrances serve several purposes:

- They maintain light, air, separation for fire protection, and access for fire fighting;
- They reflect the general building scale and placement of houses in the city's neighborhoods;
- They promote a reasonable physical relationship between residences;
- They promote options for privacy for neighboring properties;
- They require larger front setbacks than side and rear setbacks to promote open, visually pleasing front yards;
- They provide adequate flexibility to site a building so that it may be compatible with the neighborhood, fit the topography of the site, allow for required outdoor areas, and allow for architectural diversity; and
- They provide room for a car to park in front of a garage door without overhanging the street or sidewalk, and they enhance driver visibility when backing onto the street.

and

- B.** If in a residential zone, the proposal will not significantly detract from the livability or appearance of the residential area, or if in a C, E, or I zone, the proposal will be consistent with the desired character of the area; and

- E.** Any impacts resulting from the adjustment are mitigated to the extent practical.

Zoning Code Section 33.700.080 states that Land Use Review applications are reviewed under the regulations in effect at the time the application was submitted, provided that the application is complete at the time of submittal, or complete within 180 days. This application was submitted on December 3, 2013 and determined to be complete on December 12, 2013.

DECISION MAKING PROCESS

The Bureau of Development Services will make a decision on this proposal. We will consider your comments, and do one of the following:

- Approve the proposal.
- Approve the proposal with conditions.
- Deny the proposal.

The neighborhood association listed on the first page of this notice may take a position on this application. They may also schedule an open meeting prior to making their recommendation to the Bureau of Development Services. Please contact the person listed as the neighborhood contact to determine the time and date of this meeting.

ORS 227.178 states the City must issue a final decision on Land Use Review applications within 120 days of the application being deemed complete. The 120-day review period may be extended at the request of the applicant.

The file and all evidence on this case are available for your review by appointment only. Please call the Request Line at our office, 1900 SW Fourth Avenue, Suite 5000, phone 503-823-7617, to schedule an appointment. I can provide some information over the phone. Copies of all information in the file can be obtained for a fee equal to the cost of services. Additional information about the City of Portland, city bureaus, and a digital copy of the Portland Zoning Code is available on the internet at www.portlandonline.com.

APPEAL PROCESS

If you disagree with the Bureau of Development Services administrative decision, you can appeal the decision to the Adjustment Committee. This review body will hold a public hearing for the appeal. When the decision is mailed, the criteria used to make the decision and information on how to file an appeal will be included. If you do not send any comments, you can still appeal the decision. There is a 14-day deadline to file an appeal beginning on the day the decision is mailed. The reason for the appeal must be specifically defined in order for the review body to respond to the appeal. If an appeal is filed, you will be notified of the time and location of the appeal hearing.

There is a fee charged for appeals. Recognized neighborhood associations may qualify for an appeal fee waiver.


APPEAL OF THE FINAL CITY DECISION

After an appeal hearing, the review body decision may be appealed to the Oregon Land Use Board of Appeals (LUBA) at 775 Summer St NE, Suite 330, Salem, Oregon 97301-1283. The phone number for LUBA is 1-503-373-1265. Issues that may provide the basis for an appeal to LUBA must be raised prior to the comment deadline or prior to the conclusion of the hearing if a local appeal is requested. If you do not raise an issue with enough specificity to give the Bureau of Development Services an opportunity to respond to it, that may also preclude an appeal to LUBA on that issue.

The Bureau of Development Services is committed to providing equal access to information and hearings. Please notify us no less than five business days prior to the event if you need special accommodations. Call 503-823-7300 (TTY 503-823-6868).

Enclosures:

Zoning Map
Site Plan
Elevations

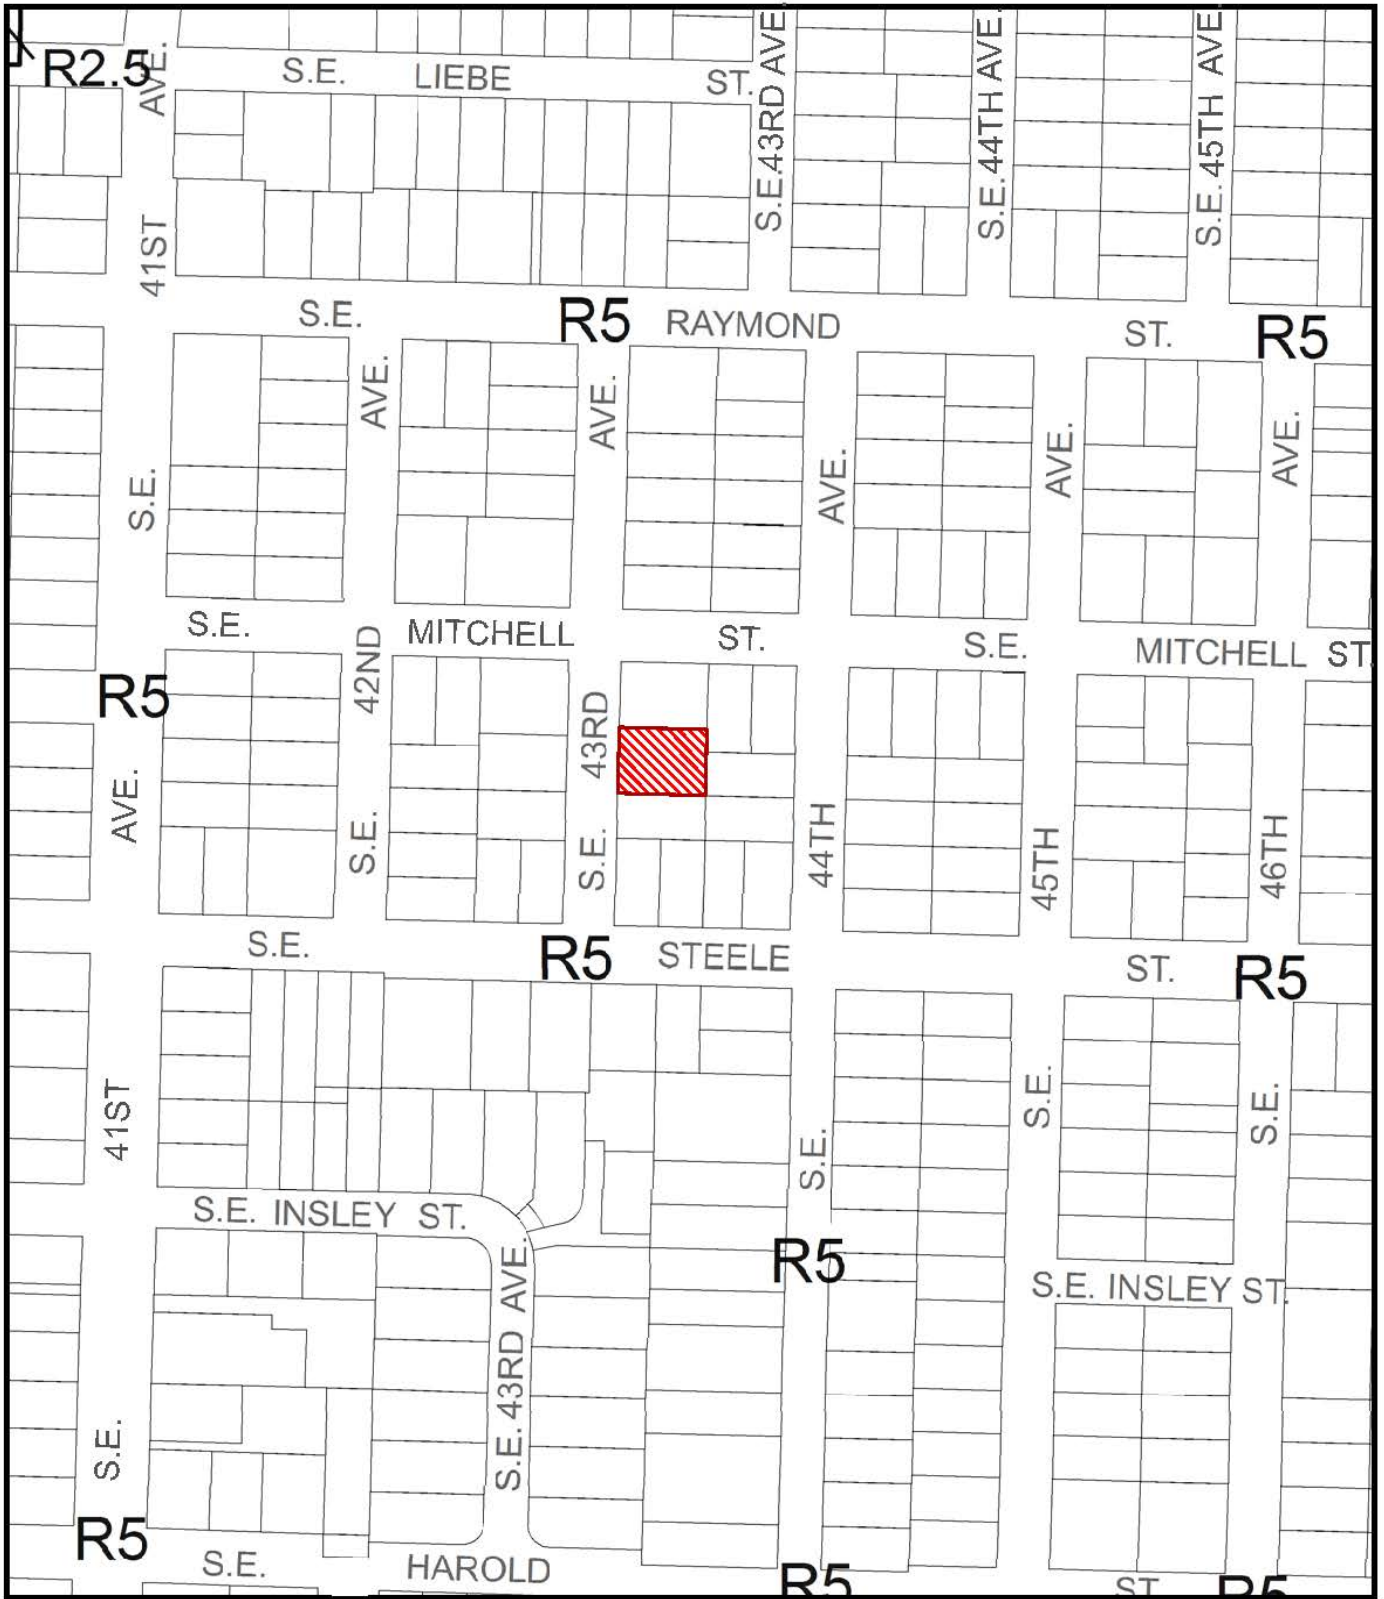

ZONING



Site



NORTH

File No.	<u>LU 13-234014 AD</u>
1/4 Section	<u>3535</u>
Scale	<u>1 inch = 200 feet</u>
State_Id	<u>1S2E18BC 8200</u>
Exhibit	<u>B (Dec 09, 2013)</u>

Site Plan

Legal Description
 Property ID: R206577
 Address: Lexington HTS
 Block: 6
 Lot: 6 & S½ of 4
 Zone: R5

Lot
 Lot Size: 7500 sq ft
Impervious Area
 House Footprint: 1,988 sq ft
 Walkway: 64 sq ft
 Concrete Pad: 96 sq ft
 Storage Shed: 198 sq ft
 Total: 2,861 sq ft


Building Footprint
 Existing House: 1,945 sq ft
 Proposed Garage: 351 sq ft
 Proposed Shed: 199 sq ft
 Total: 2,195 sq ft

Power supply: overhead



Heins
 5220 SE 43rd Ave
 Portland, OR


Heins
 11/26/13
 1
 1" = 10'

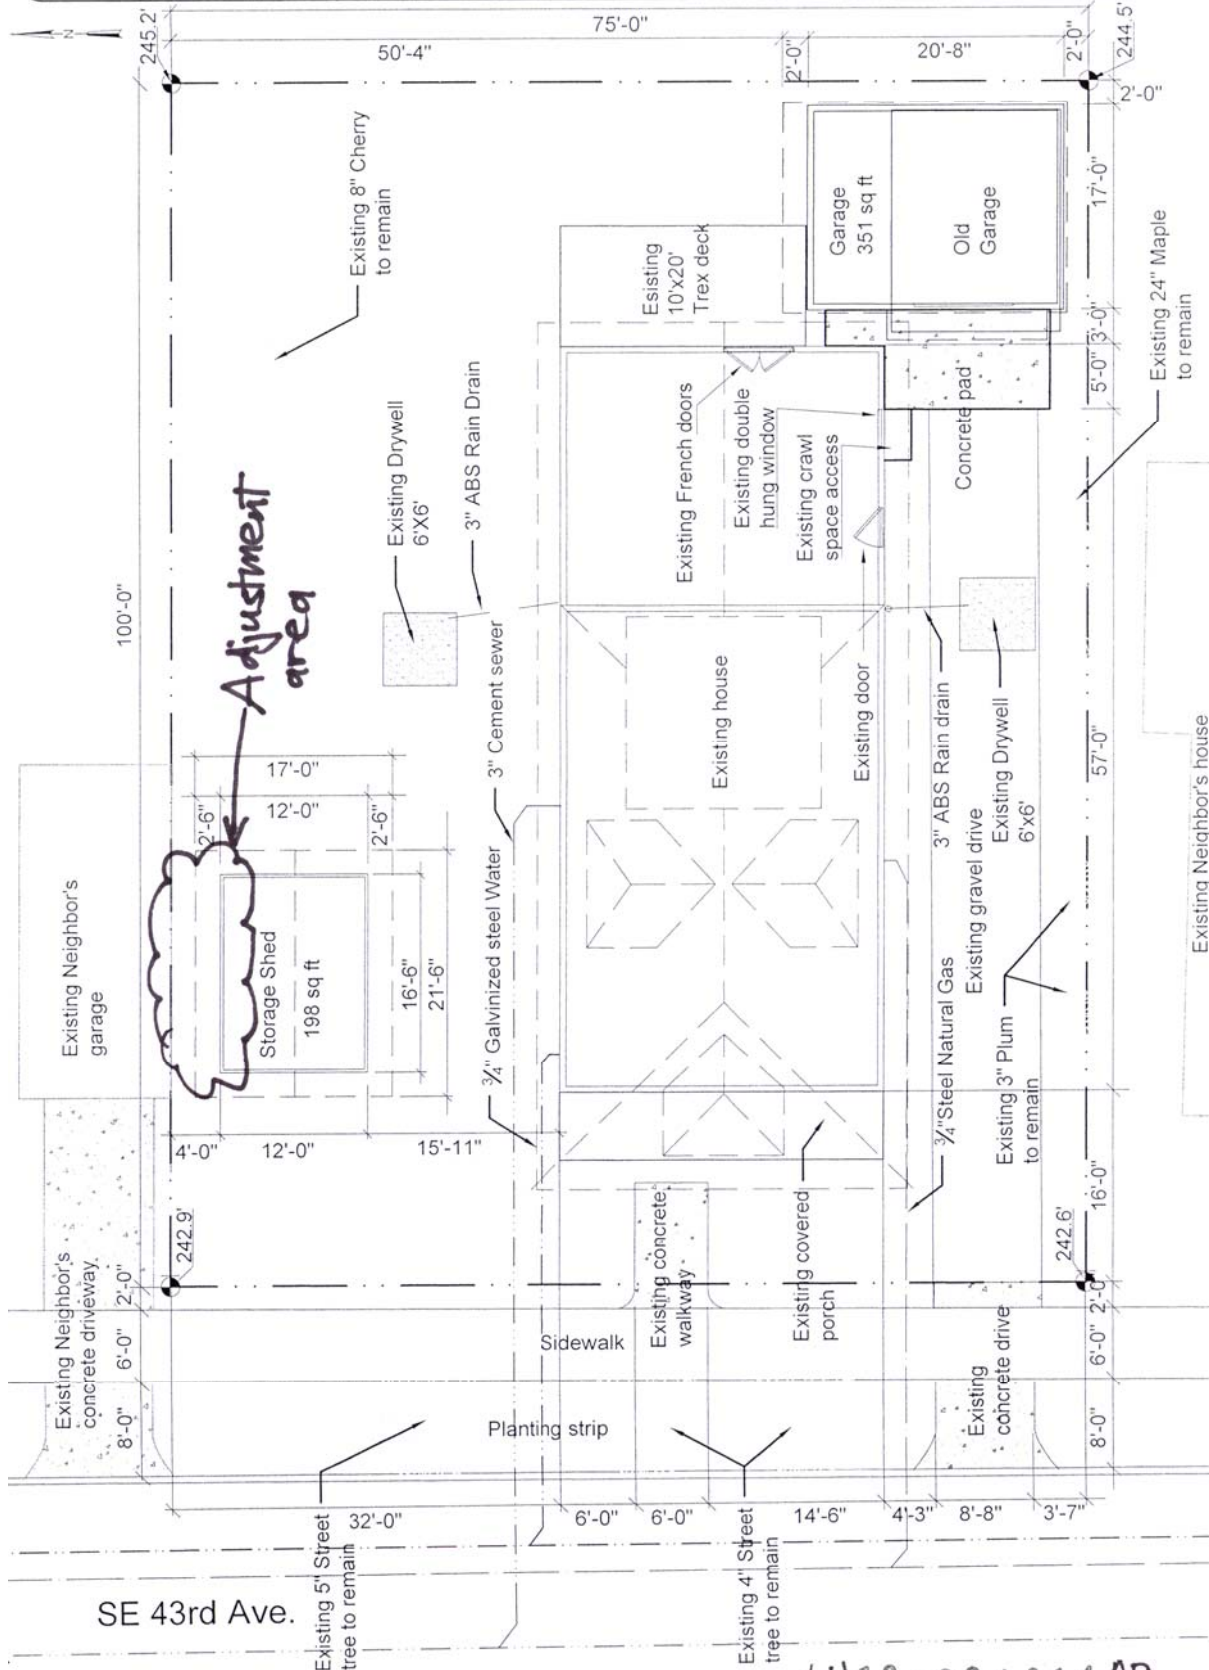


Adjustment area

LU 13 - 234 014 AD


East Face

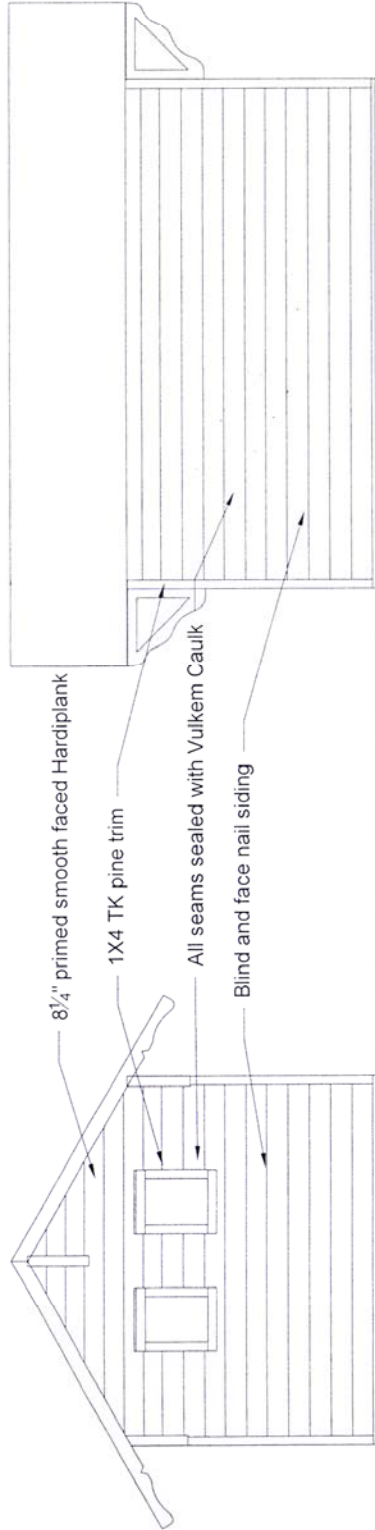


North Face

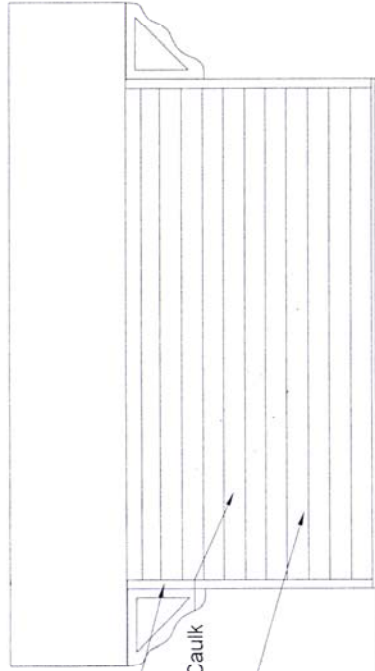

West Face

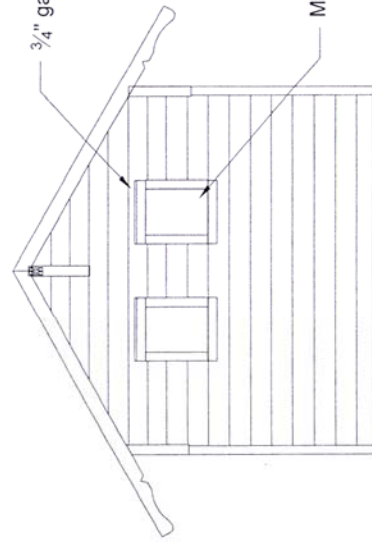

South Face

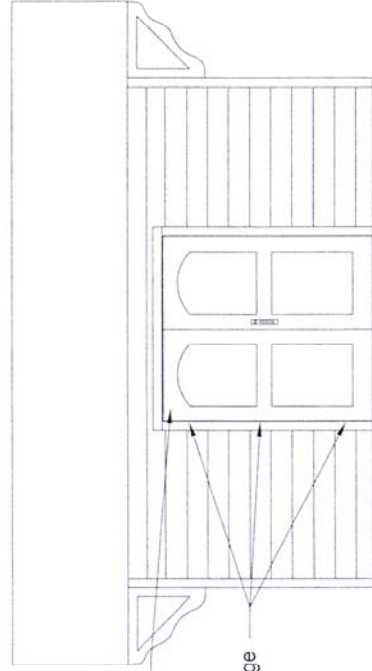

Siding Elevation

Notes:

Siding
 1/2" CDX plywood sheathing
 30 lb paper
 8 1/2" Hardie Plank smooth siding
 Tremco Vulkem 116 polyurethane sealant
 1/2" exterior sheet rock over plywood on north wall only.

Roofing material
 30 lb felt
 Owens Corning Oakridge w/110 mph wind - color- Quarry Gray
 Drip flashing
 6" rain gutter inset into rafter tails

Paint
 colors to match existing house

1"

if above bar is not 1" adjust scale accordingly

No.	Revision/Issue	Date

Heins Shed
 5220 SE 43rd Ave
 Portland, OR

Heins
 Date: 6/18/12
 Scale: 1/4" = 1'
5

LU 13 - 234 014 AD