


SITE VICINITY MAP
SCALE: NONE

PROPERTY/ SITE INFORMATION	
PROPERTY ID:	R314323
STATE ID:	1N1E03 TL300
SITE ADDRESS:	10850 N. DENVER AVE.
ZONING:	OSh (OPEN SPACE, AIRCRAFT LANDING OVERLAY ZONE)

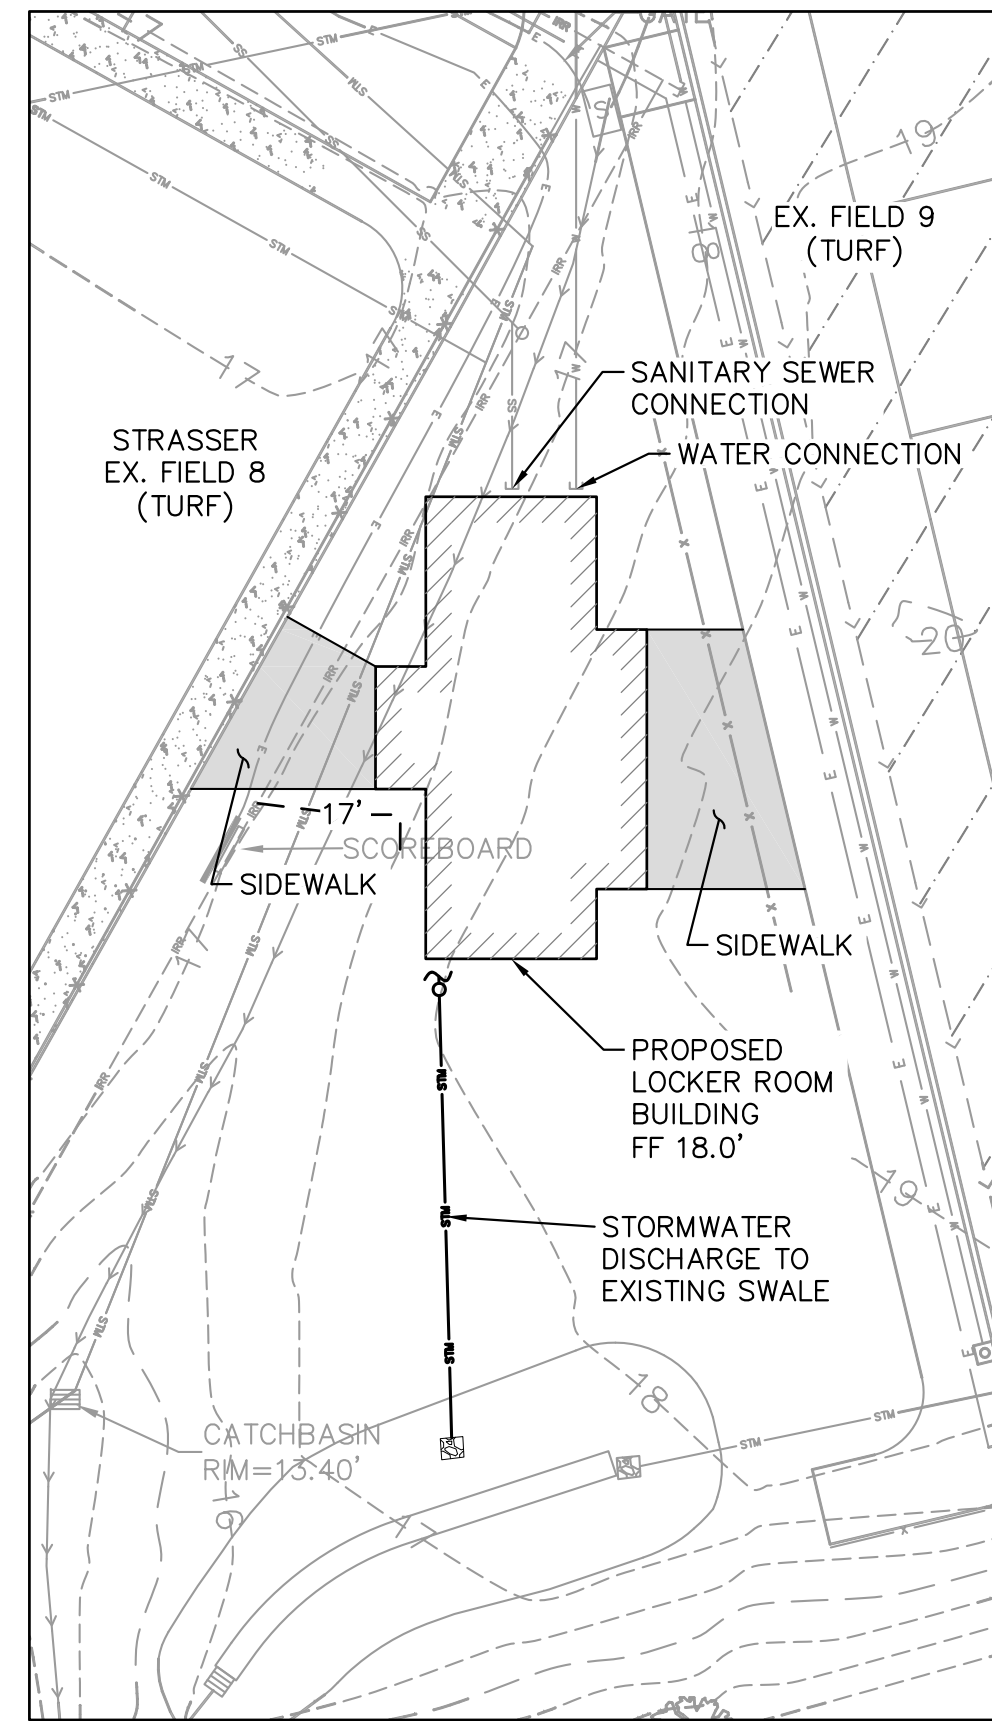

ENLARGEMENT
SCALE: 1" = 30'



SITE PLAN
SCALE: 1" = 150'

REVISIONS		
DATE	DESCRIPTION	BY