




RIGHT ELEVATION
SCALE: 1/4" = 1'-0"

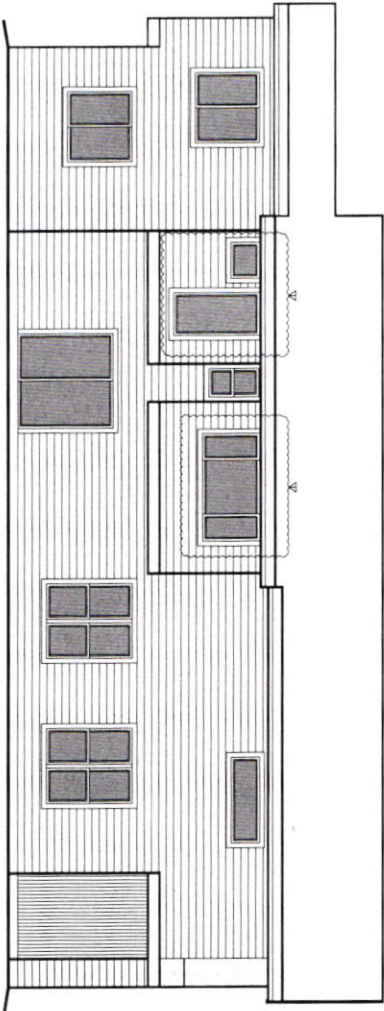

LEFT ELEVATION
SCALE: 1/4" = 1'-0"

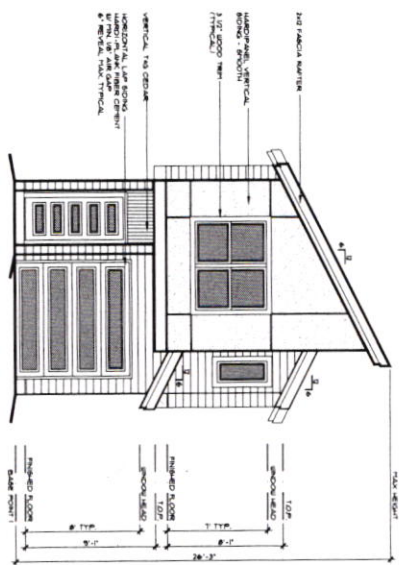

FRONT ELEVATION
SCALE: 1/4" = 1'-0"

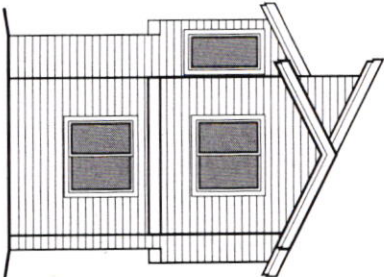

REAR ELEVATION
SCALE: 1/4" = 1'-0"

AREA A/B
MAIN FLOOR
TOTAL FLOOR AREA
TOTAL FINISH AREA
GARAGE

641 SQ. FT.
1311 SQ. FT.
269 SQ. FT.

DEZJOB NO.
CREATING REVISION
DRAWING NUMBER


AI

DRAWING TITLE
ELEVATIONS
36XX N BERKELEY AVENUE.
CITY OF PORTLAND, OREGON


THIS DRAWING IS THE PROPERTY OF DEZDEVELOPMENT LLC. IT IS TO BE USED ONLY FOR THE PROJECT AND SITE SPECIFICALLY IDENTIFIED HEREIN. ANY REUSE OR MODIFICATION OF THIS DRAWING WITHOUT THE WRITTEN PERMISSION OF DEZDEVELOPMENT LLC IS STRICTLY PROHIBITED. THE USER OF THIS DRAWING AGREES TO HOLD DEZDEVELOPMENT LLC HARMLESS FROM AND AGAINST ALL CLAIMS, DAMAGES, LOSSES AND EXPENSES, INCLUDING REASONABLE ATTORNEY'S FEES, ARISING OUT OF OR RESULTING FROM THE USE OF THIS DRAWING.

REV	DATE	COMMENT	CAD
1	8-28-15	LIFE & SAFETY, PLANNING & ZONING DEB	DEZ
			DRAMA TO
			CHECKED
			CODE
			VISET, 6
			CREATED: 8-28-15
			PLTSCALE: 1/4"

DEZDEVELOPMENT LLC
CLACKAMAS, OR 97115, PHONE (503) 285-7561
©2015 DEZDEVELOPMENT LLC

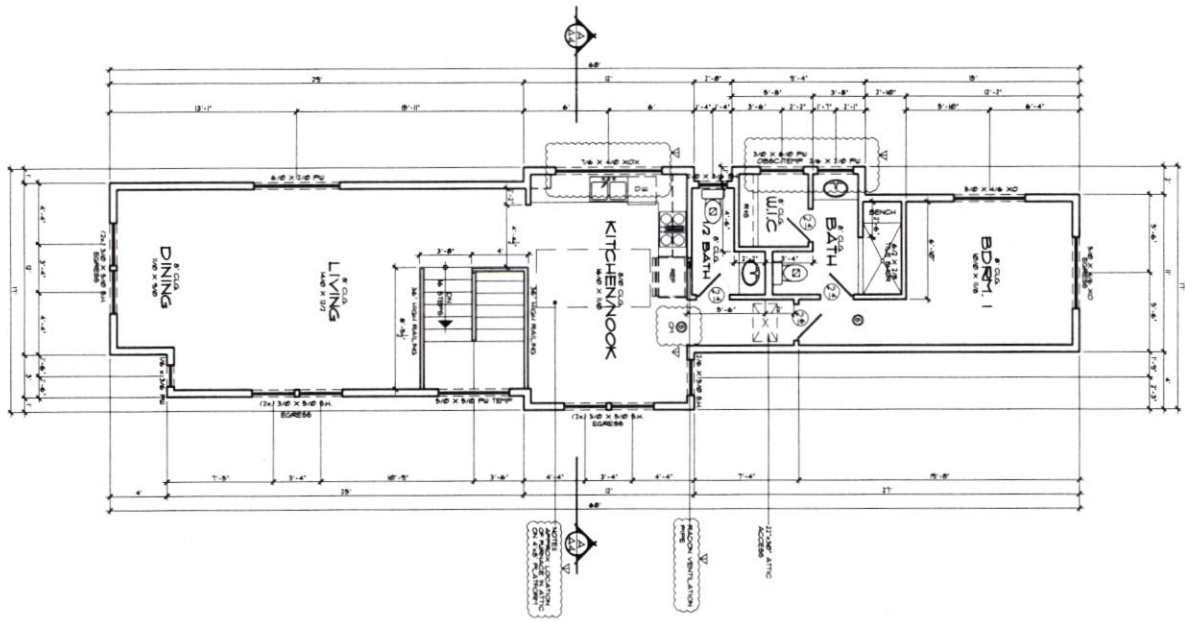

UPPER FLOOR PLAN
SCALE: 1/4" = 1'-0"

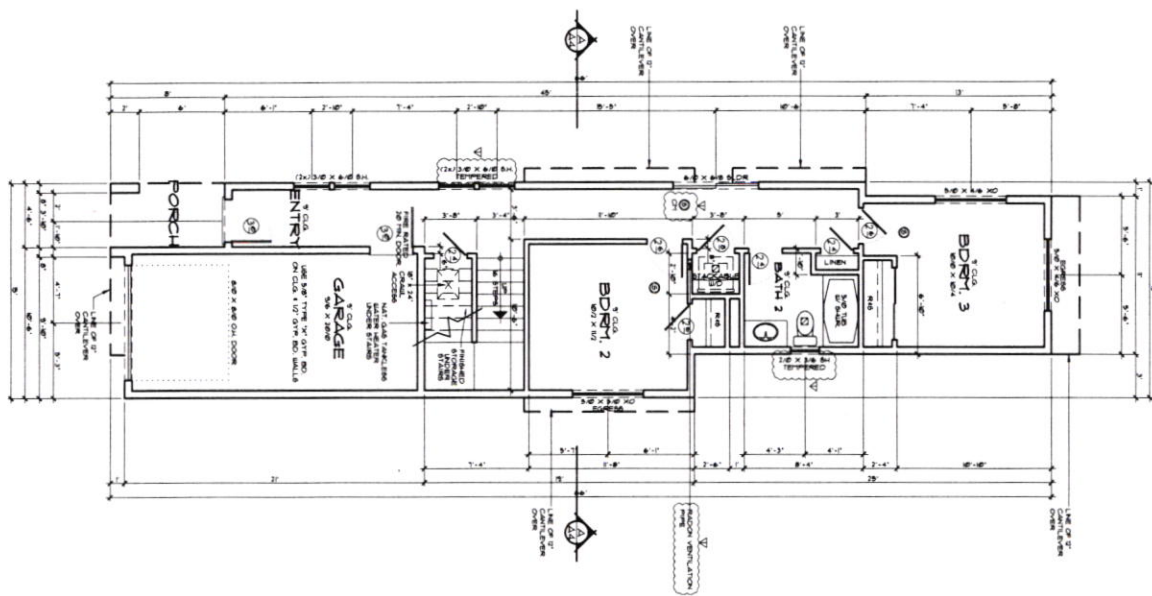

MAIN FLOOR PLAN
SCALE: 1/4" = 1'-0"

FLOOR PLANS
 86XX N BERKELEY AVENUE,
 CITY OF PORTLAND, OREGON

REV	DATE	COMMENT
1	9/26/15	LIFE & SAFETY PLANNING & ZONING RES

CAD: JREP
 PREP: DRAWH TO
 INK: INK
 CHECKED: []
 CODE: []
 VISIT: # []
 CREATED: 3/10/09
 PLOTSCALE: 1:1



DEZ JOB NO. 15-00000001
 DRAWING REVISION
 DRAWING NUMBER
A2