



1 EAST BUILDING ELEVATION
SCALE: 1/4" = 1'-0"

THIS DRAWING IS THE PROPERTY OF STEVENSON DESIGN INC. IT IS TO BE USED ONLY FOR THE PROJECT AND SITE SPECIFICALLY IDENTIFIED HEREIN. ANY REUSE OR MODIFICATION OF THIS DRAWING WITHOUT THE WRITTEN PERMISSION OF STEVENSON DESIGN INC. IS STRICTLY PROHIBITED.

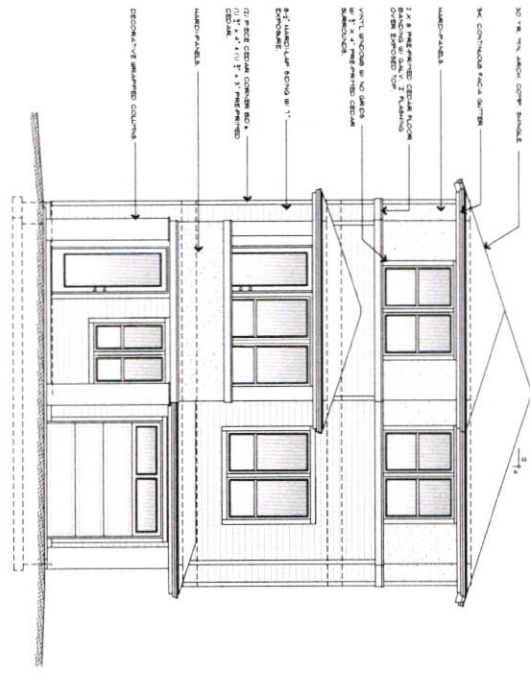


4 NORTH BUILDING ELEVATION
SCALE: 1/4" = 1'-0"

THIS DRAWING IS THE PROPERTY OF STEVENSON DESIGN INC. IT IS TO BE USED ONLY FOR THE PROJECT AND SITE SPECIFICALLY IDENTIFIED HEREIN. ANY REUSE OR MODIFICATION OF THIS DRAWING WITHOUT THE WRITTEN PERMISSION OF STEVENSON DESIGN INC. IS STRICTLY PROHIBITED.

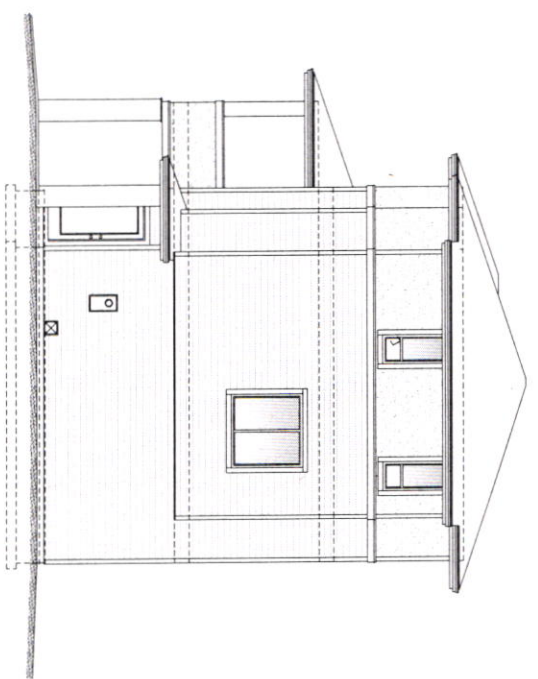

1 WEST BUILDING ELEVATION
SCALE: 1/4" = 1'-0"

THIS DRAWING IS THE PROPERTY OF STEVENSON DESIGN INC. IT IS TO BE USED ONLY FOR THE PROJECT AND SITE SPECIFICALLY IDENTIFIED HEREIN. ANY REUSE OR MODIFICATION OF THIS DRAWING WITHOUT THE WRITTEN PERMISSION OF STEVENSON DESIGN INC. IS STRICTLY PROHIBITED.

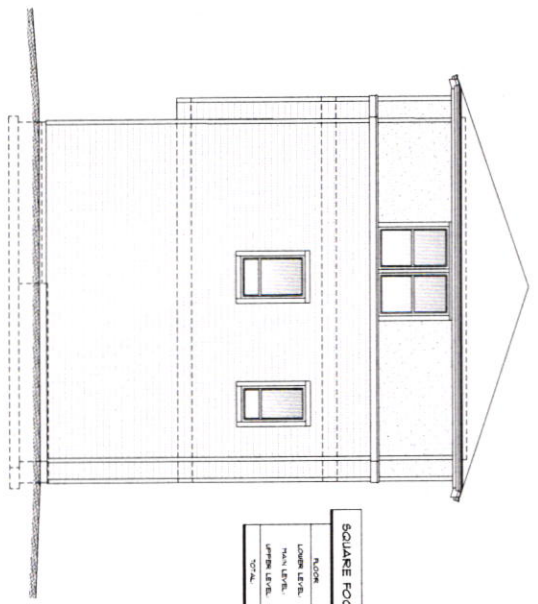

2 SOUTH BUILDING ELEVATION
SCALE: 1/4" = 1'-0"

THIS DRAWING IS THE PROPERTY OF STEVENSON DESIGN INC. IT IS TO BE USED ONLY FOR THE PROJECT AND SITE SPECIFICALLY IDENTIFIED HEREIN. ANY REUSE OR MODIFICATION OF THIS DRAWING WITHOUT THE WRITTEN PERMISSION OF STEVENSON DESIGN INC. IS STRICTLY PROHIBITED.

SQUARE FOOTAGE CALCULATIONS:

FLOOR	LIVING	SLEEPING	CORRIDOR
LOWER LEVEL	304	78	78
MAIN LEVEL	478	0	0
UPPER LEVEL	418	0	0
TOTAL	1198	78	78

COPYRIGHT © STEVENSON DESIGN INC.



STEVENSON DESIGN INC.
10085 S. Steiner Ave. Suite
Orange, CA 92667-3744
Mobile: (949) 799-2189
Fax: (949) 631-7725

LIABILITY AND RESPONSIBILITY:
The design professional shall be responsible for the design and construction of the project. The design professional shall not be responsible for the construction of the project. The design professional shall not be responsible for the performance of the project. The design professional shall not be responsible for the safety of the project. The design professional shall not be responsible for the health of the project. The design professional shall not be responsible for the environment of the project. The design professional shall not be responsible for the community of the project. The design professional shall not be responsible for the world of the project.

SHEET TITLE
BUILDING ELEVATIONS
SCALE: 1/4" = 1'-0"

PROJECT:
WOODSTOCK PLACE - HOUSE NO. 2

BUILDER:
J & B CONSTRUCTION INC.
332 SE PALMOLA DR. TULSA, OK 74107-1855 TEL: (918) 482-0282 FAX: (918) 482-0282 EMAIL: jandb@jandb.com

DATE: 12/11/12
REVISION:
SHEET: 211-2
A
2.1

SPECIAL INSPECTIONS REQUIRED:
 1. 3000 PSI CONCRETE FOUNDATION FOR ALL EXTERIOR AND FOUNDATIONAL INSPECTION & TO BE A ONE TIME INSPECTION FOR MATERIAL AND CURING REQUIREMENTS PRIOR TO CONCRETE POOR.

2 FOUNDATION PLAN
 SCALE: 1/4" = 1'-0"


DOOR AND WINDOW SPECIAL NOTE:
 REFER TO THE SCHEDULE SHEET FOR ALL DOOR AND WINDOW SCHEDULES. ALL DOOR AND WINDOW SCHEDULES TO BE 2" MIN. EXTERIOR FINISH AND 1/2" MIN. INTERIOR FINISH. ALL DOOR AND WINDOW SCHEDULES TO BE 2" MIN. EXTERIOR FINISH AND 1/2" MIN. INTERIOR FINISH.

CONCRETE PIER FOOTING SCHEDULE:

LETTER	PIER	FOOTING	PIER	FOOTING	PIER	FOOTING
A	12" DIA. CONCRETE	12" DIA. CONCRETE	12" DIA. CONCRETE	12" DIA. CONCRETE	12" DIA. CONCRETE	12" DIA. CONCRETE
B	12" DIA. CONCRETE	12" DIA. CONCRETE	12" DIA. CONCRETE	12" DIA. CONCRETE	12" DIA. CONCRETE	12" DIA. CONCRETE
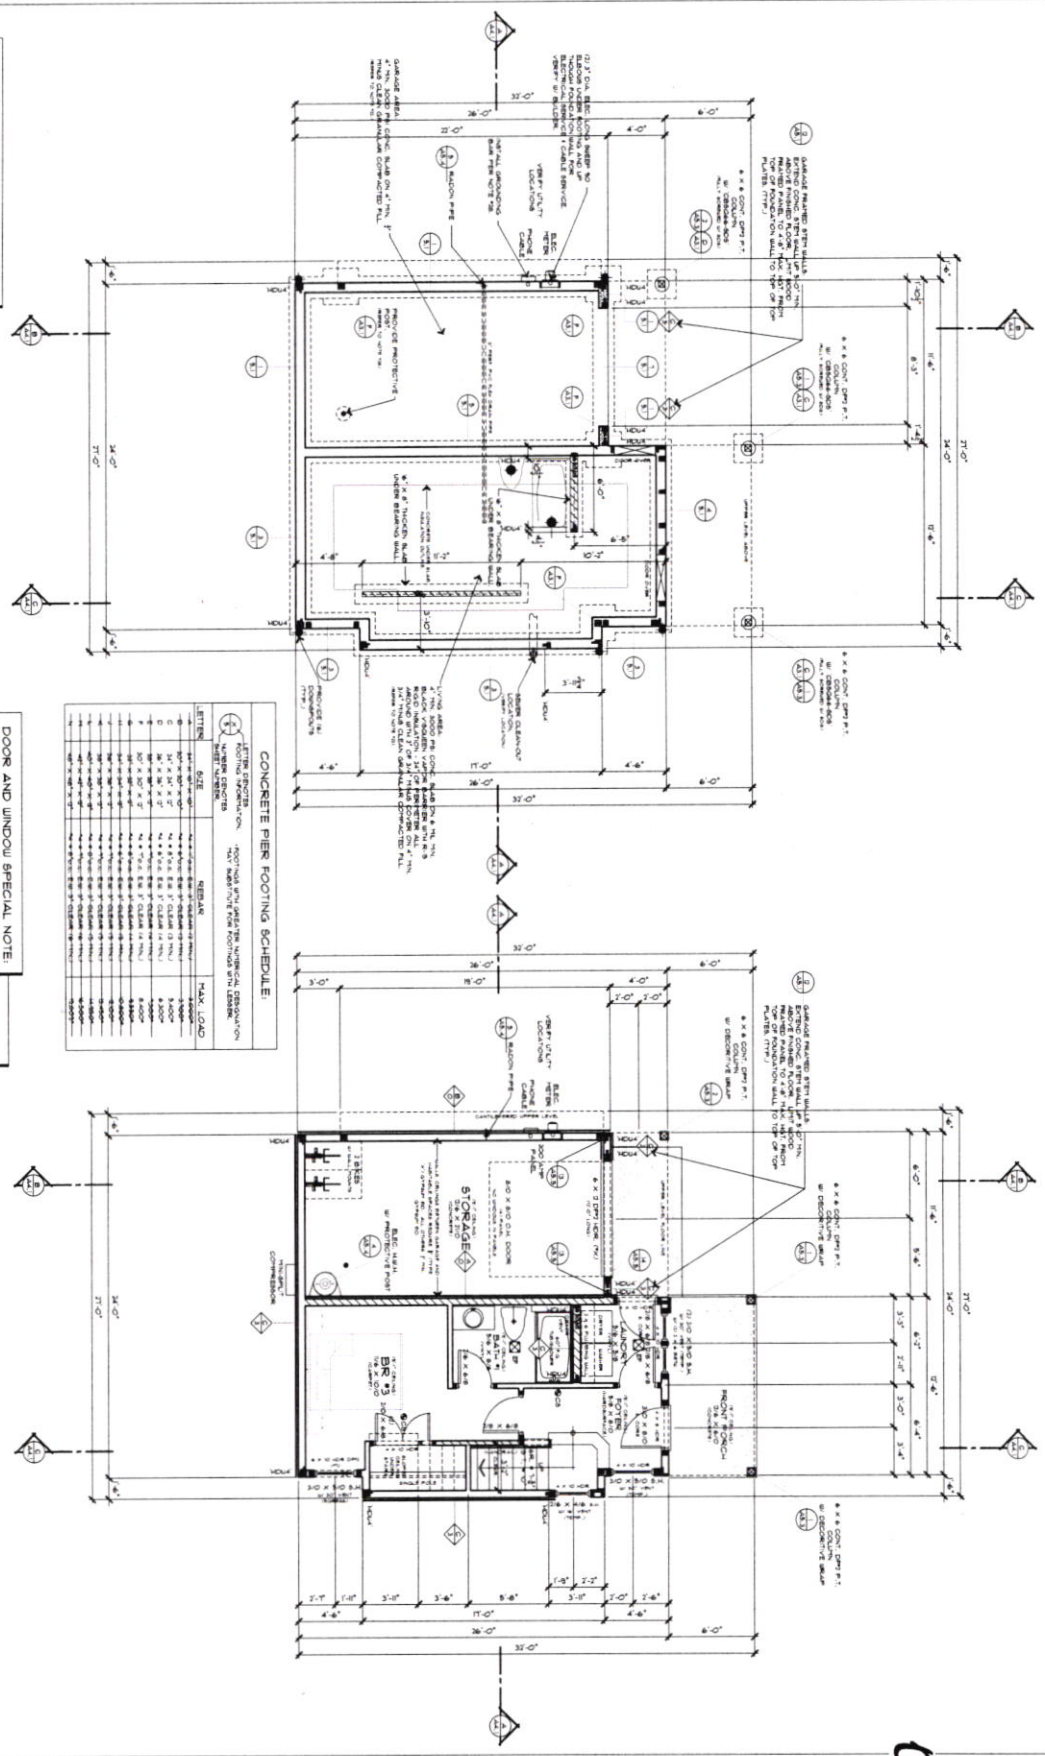

SHEET TITLE
LOWER LEVEL FLOOR PLAN & FOUNDATION PLAN
 SCALE: 1/4" = 1'-0"

PROJECT
WOODSTOCK PLACE - HOUSE NO. 2

BUILDER
 J & B CERRIGNO CONSTRUCTION, INC.
 3535 SE HATFIELD DR. MILWAUKEE, WI 53247-2557 EMAIL: jbc@jbcgroup.com

ORTHOMAX DESIGN, INC.
 10205 S. Summerfield
 Orem, UT 84058-3705
 PHONE: (801) 729-2189
 FAX: (801) 631-7725

ORTHOMAX DESIGN, INC.
 2211-2
 3.1

LIABILITY AND RESPONSIBILITY
 The Architect shall be responsible for the design and construction of the project. The Architect shall not be responsible for the construction of the project. The Architect shall not be responsible for the construction of the project.

ASJ MAIN LEVEL FLOOR FRAMING PLAN





ASJ MAIN LEVEL FLOOR PLAN



DOOR AND WINDOW SPECIAL NOTE

1. REFER TO THE INCLUDES SHEET ON SHEET C-1 REGARDING WINDOW AND DOOR TO BE INSTALLED. REFER TO THE SCHEDULE ON SHEET C-2 REGARDING WINDOW AND DOOR TO BE INSTALLED.

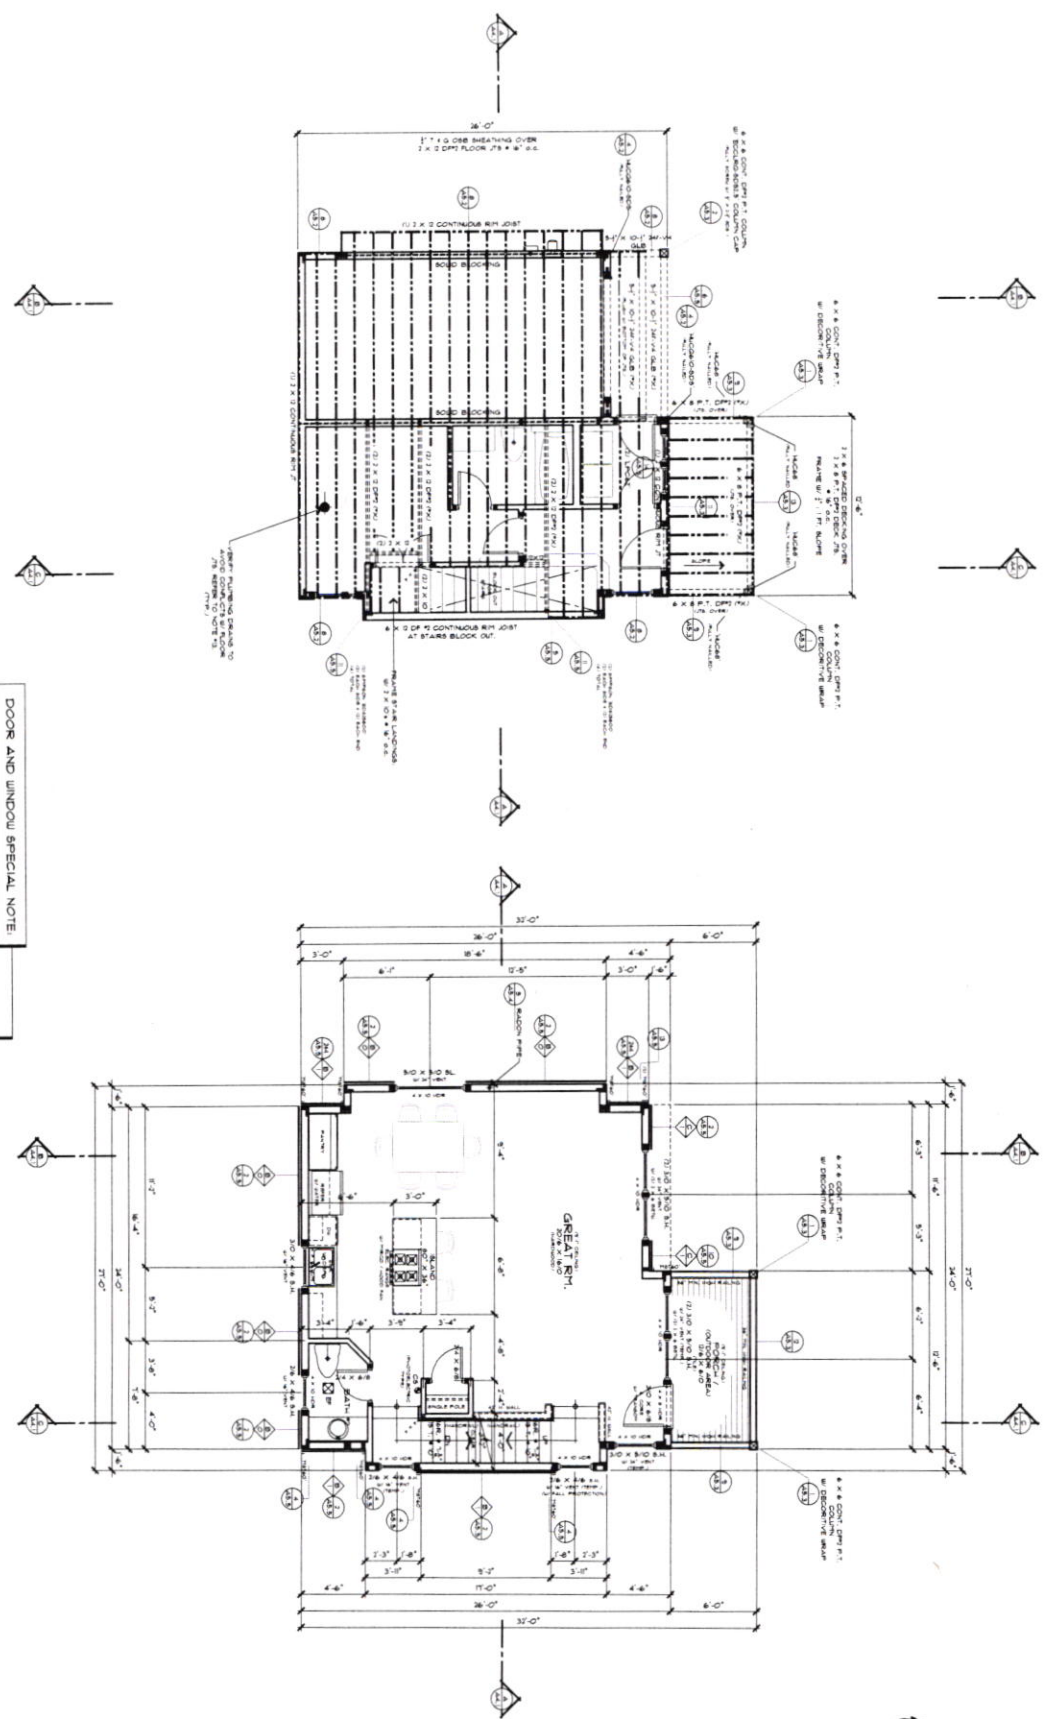

SHEET TITLE		PROJECT		 <p>Ostman DESIGN INC. 16223 Sandstone Blvd Owensboro, Kentucky 40301 Mobile: (502) 739-2169 Fax: (502) 631-7725</p>	<p>LIABILITY AND RESPONSIBILITY</p> <p>The design and construction of this project is the responsibility of the architect and shall not be construed as a representation or warranty of any kind by the architect. The architect is not responsible for the design and construction of any structure or equipment not shown on the drawings. The architect is not responsible for the design and construction of any structure or equipment not shown on the drawings.</p>
MAIN LEVEL FLOOR PLAN & MAIN FLOOR FRAMING PLAN		WOODSTOCK PLACE - HOUSE NO. 2			
SCALE: 1/4" = 1'-0"		SHEET NO.		<p>3335 SE HAYLIDA DR. TRIUNCE OR 87041, 88887, CRESSING, PA. 84-483 DERS EYAL, jama.3@eastlink.net</p>	
DATE: 2/21/12		SHEET: 3.2			
DRAWN BY: J. B. CRESSING		SHEET: 3.2			
CHECKED BY: J. B. CRESSING		SHEET: 3.2			