


NOT TO SCALE

\* Parking removal by separate permit.  
Contact Permit Center (503) 823-7365.

If lane closure impacts a bike lane,  
additional signs are required that  
read 'Bike Lane Closed' and 'Bikes  
in Roadway'

- Channelizing device,  
20' typical spacing
- ◆ Traffic signs with orange flag  
high level warning devices
- ▨ Work zone
- ⊥ Parking tees

Black on orange  
MUTCD W1-4b  
36" x 36" standard

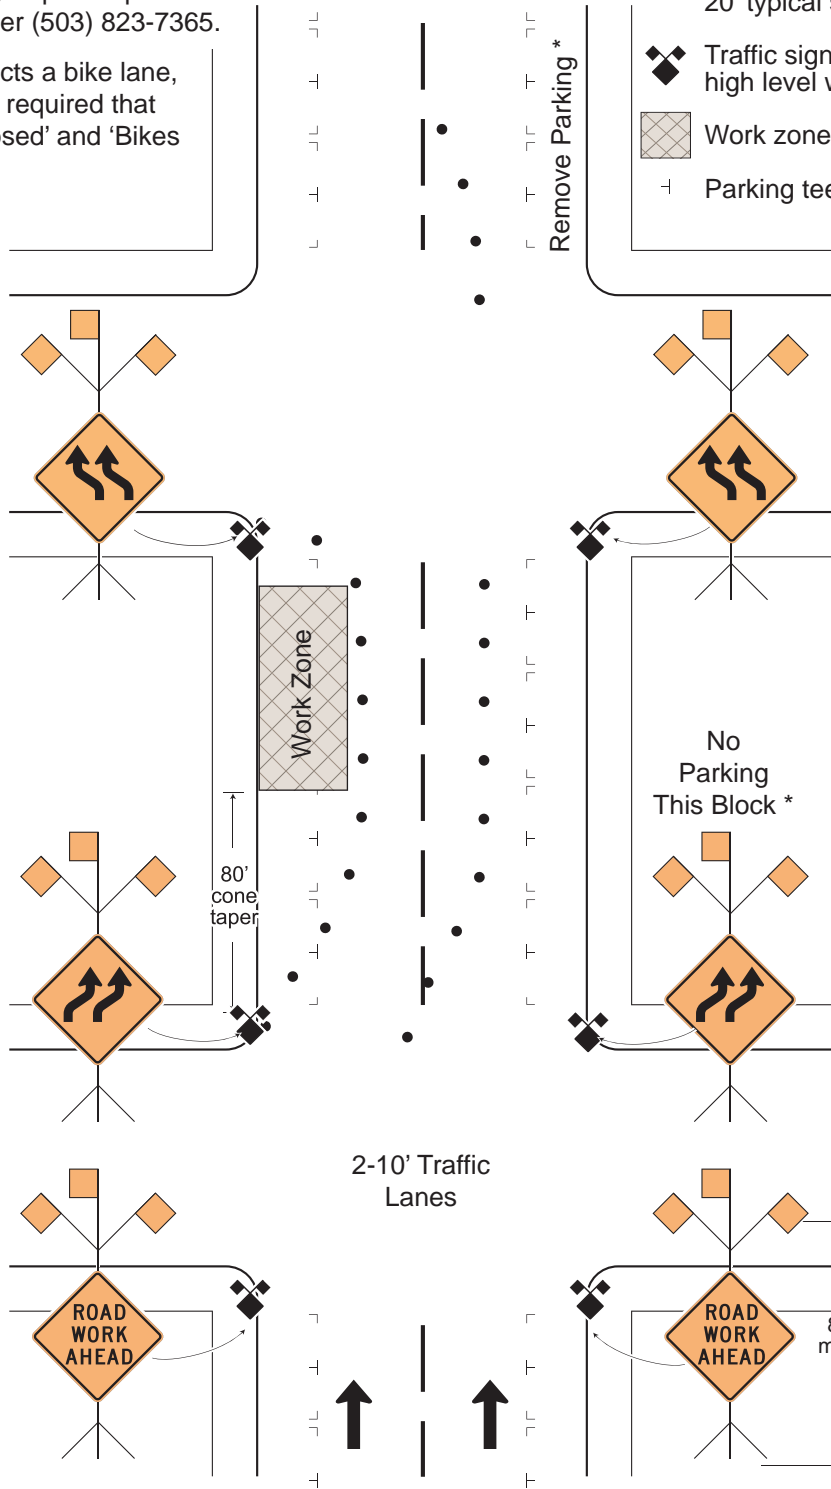

Actual placement of cones and signs shall be adjusted according to  
specific work site and shall not impede pedestrian passage on sidewalk.

TRANSPORTATION SYSTEM MANAGEMENT

CITY OF PORTLAND, OREGON

TITLE OF STANDARD PLAN

**STANDARD LANE SHIFT TRAFFIC CONTROLS CBD ONLY**

STANDARD PLAN NO.

APPROVED

NO.	REVISIONS	DATE	BY

CITY TRAFFIC ENGINEER

DATE

**1b**

**2 Lanes One Way  
Shift Right**