



Plot Date: 4/21/2015 2:44:16 PM Filename: S:\JL\Design\100419 - East Portland RFB Project\CAD\PLAN SHEETS\104 STREET PLAN - NE DIVISION ST AT NE 107TH AVE.PLOT\_SHT\_04.dgn

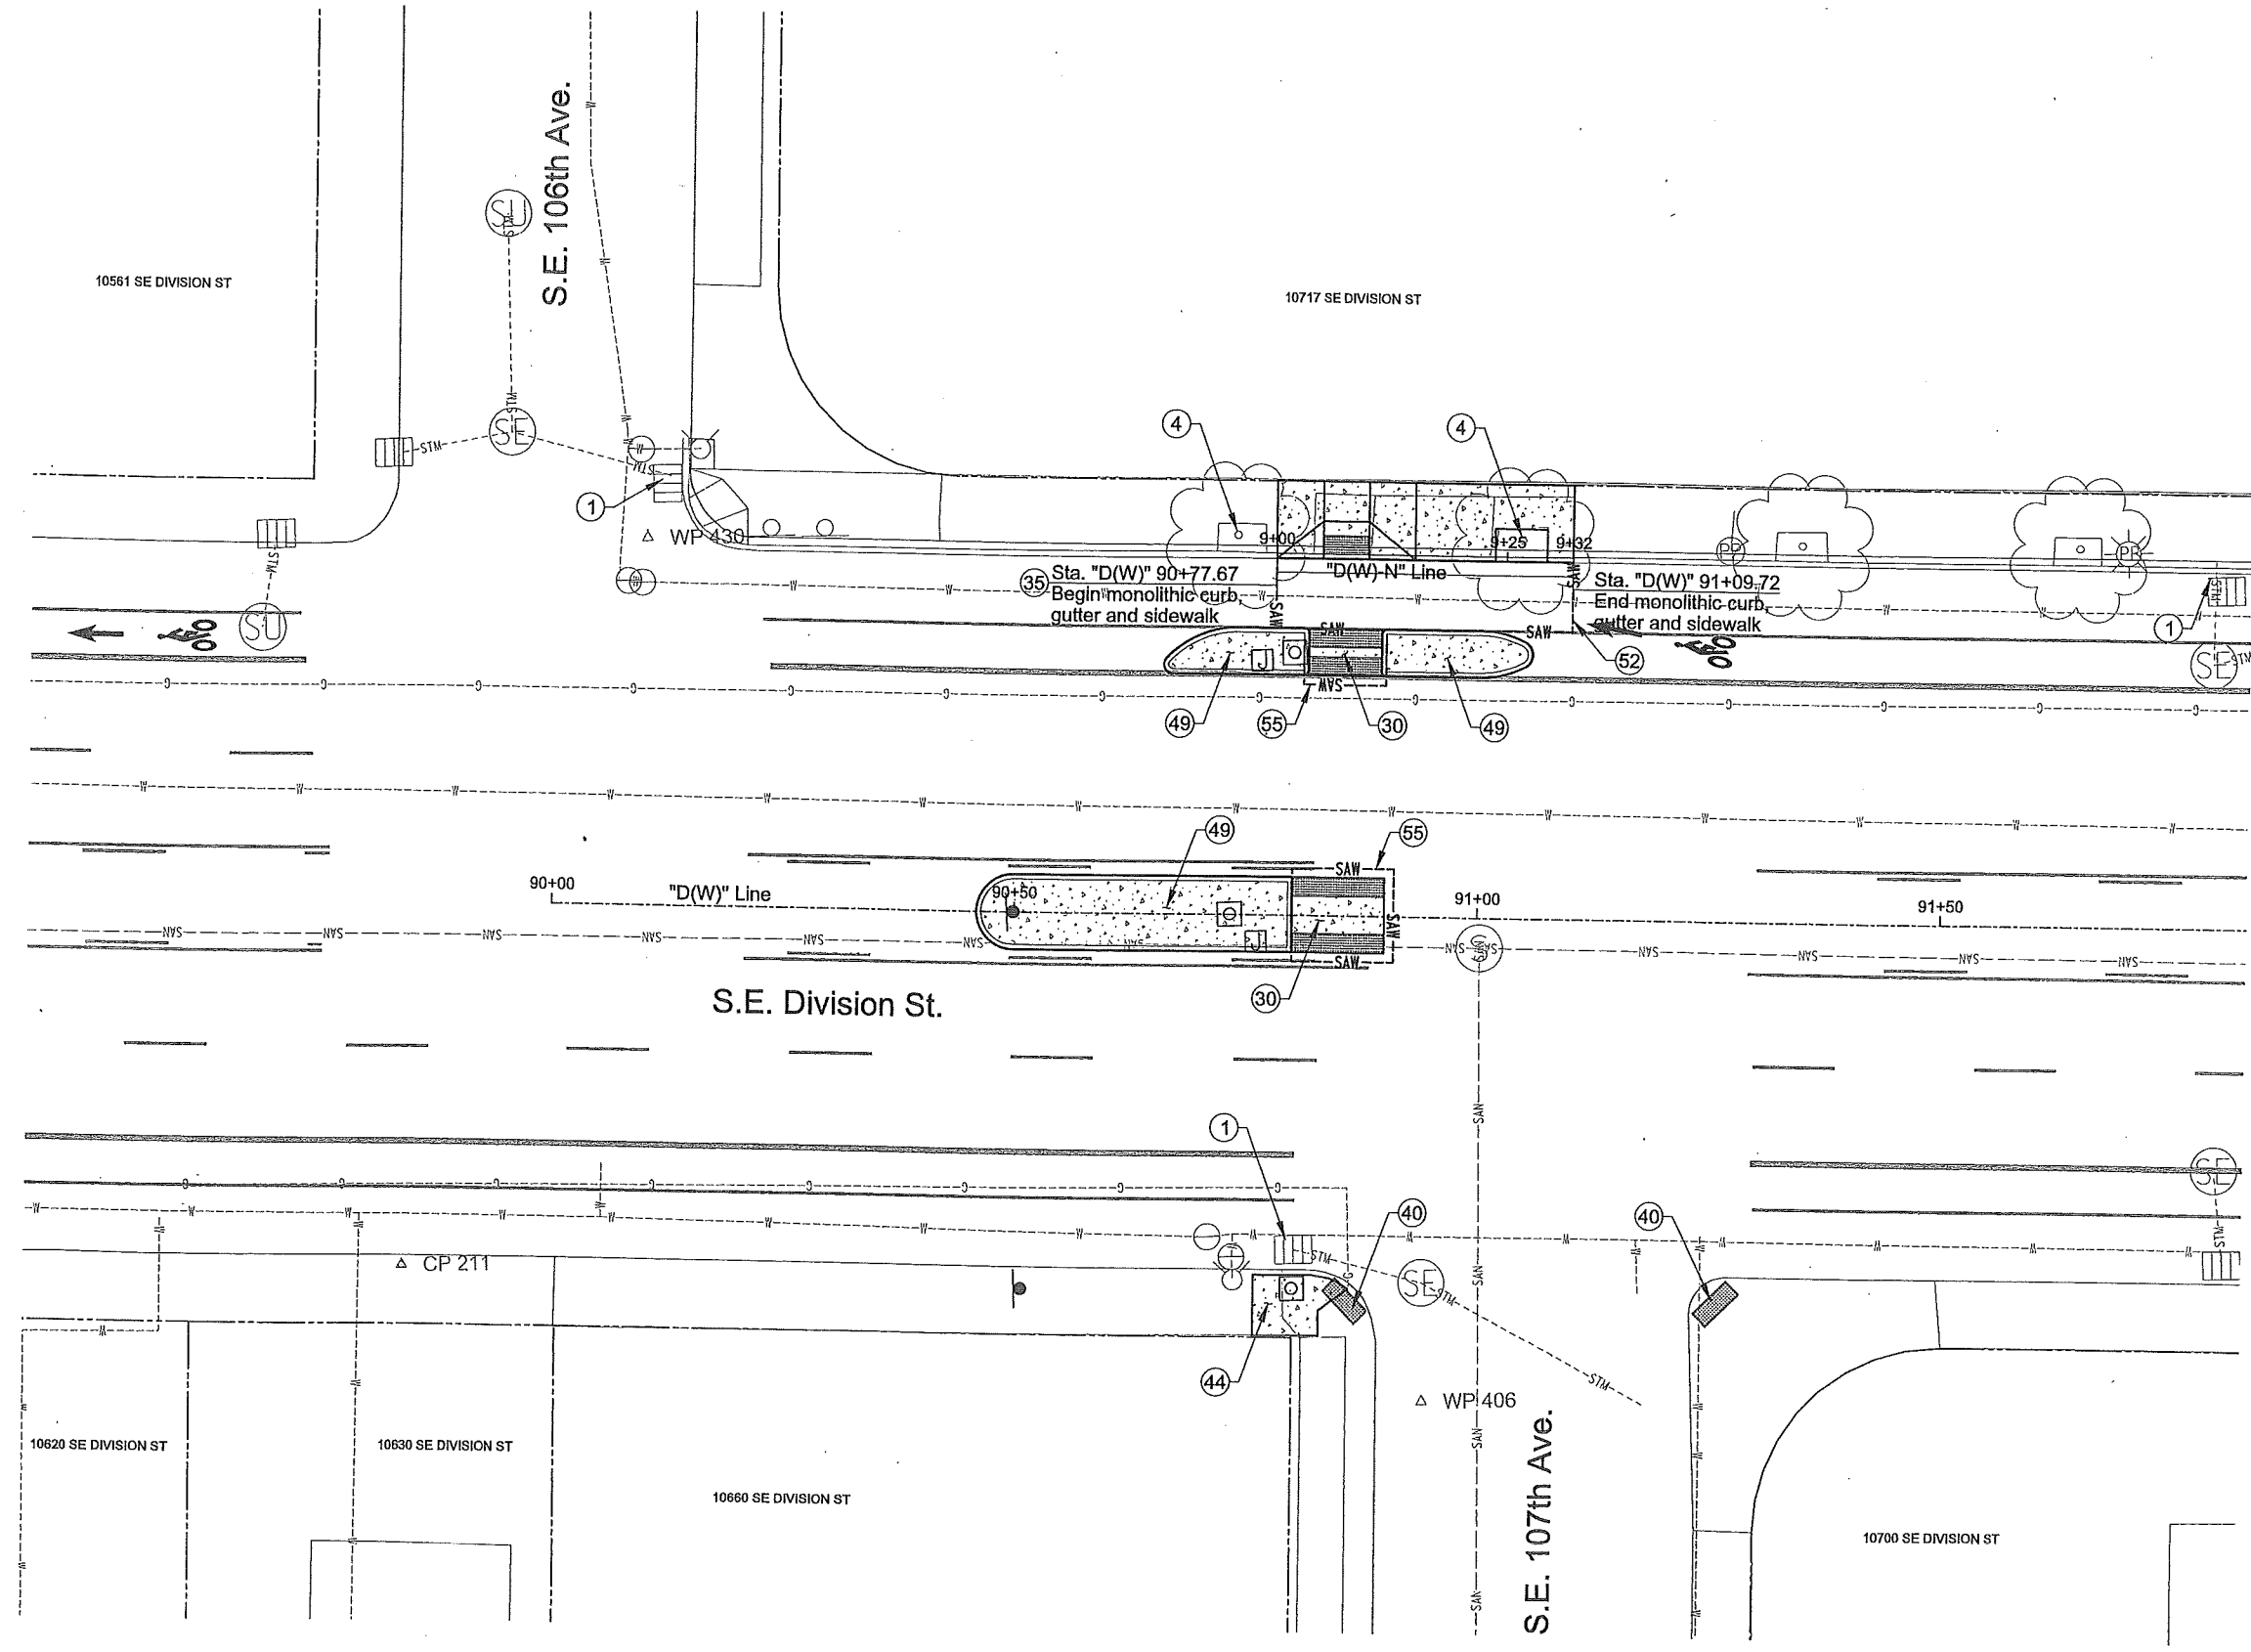


- Construction Notes
- 1 Install inlet protection - 3. See Std. Drg. No. RD1010.
  - 4 Save tree - 2.
  - 30 Construct concrete surfacing, 6" thick.
  - 35 Construct monolithic curb, gutter and sidewalk with 16" AC pavement repair. See Detail "E" on Sht. 2B.
  - 40 Install truncated domes. See Std. Drg. No. RD759.
  - 44 Construct concrete sidewalk. See Std. Drg. No. P-551.
  - 48 Construct monolithic sidewalk ramp. See Sht. 2F-1 and Std. Drg. No. RD755.
  - 49 Construct Type C mountable island, 6" exposure. See Detail "C" on Sht. 2B and Std. Drg. No. RD705.
  - 52 Construct 16" AC pavement repair. See Detail "E" on Sht. 2B.
  - 55 Construct 10" AC pavement repair. See Std. Drg. No. P-506.

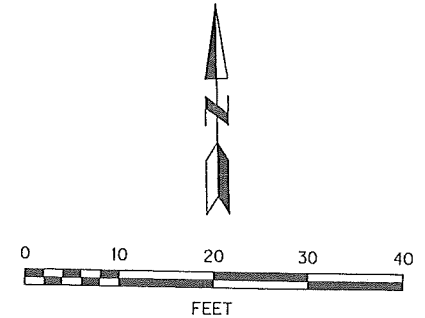

No.	DATE	REVISION

DESIGNED BY <b>L. Williams</b>	DATE APPROVED <b>April 2015</b>
CAD BY <b>C. Shearer</b>	DIV. ENGINEER <b>S. Townsen</b>
CHECKED BY <b>J. Joe</b>	



APPROVALS:

*Bolg Bailey*  
SUPERVISING ENGINEER

*Steve Townsen*  
REG. PROF. ENGR. NO. 14956PE




East Portland Rapid Flash Beacon Project

**Street Plan**

**S.E. Division St**

1/4 SECTION	3241, 3341
PROJECT NO.	700419
SHEET NO.	