



4311 UNIT 32 & UNIT 3 BATHROOMS; TYPICAL OF ALL 1-BEDROOM BATHROOMS


UNIT 32: SUPPLEMENTAL COMPOST COMMODE.

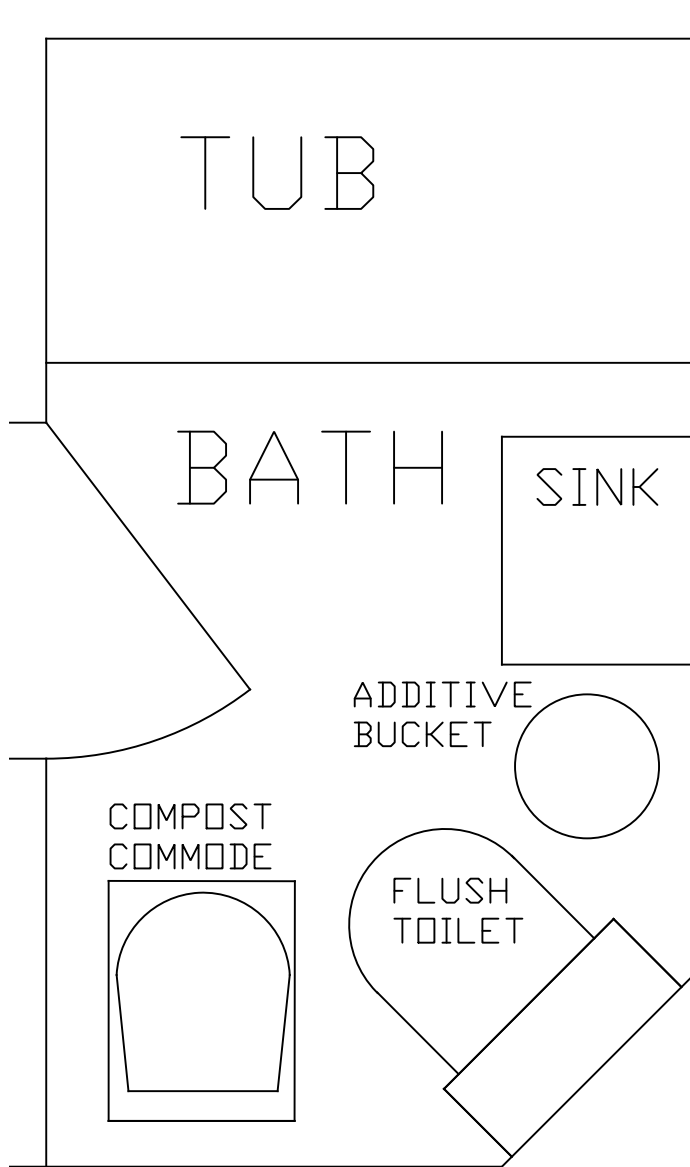

UNIT 3; MODIFIED TO REMOVE FLUSH TOILET TO MAKE SPACE FOR COMPOST COMMODE.

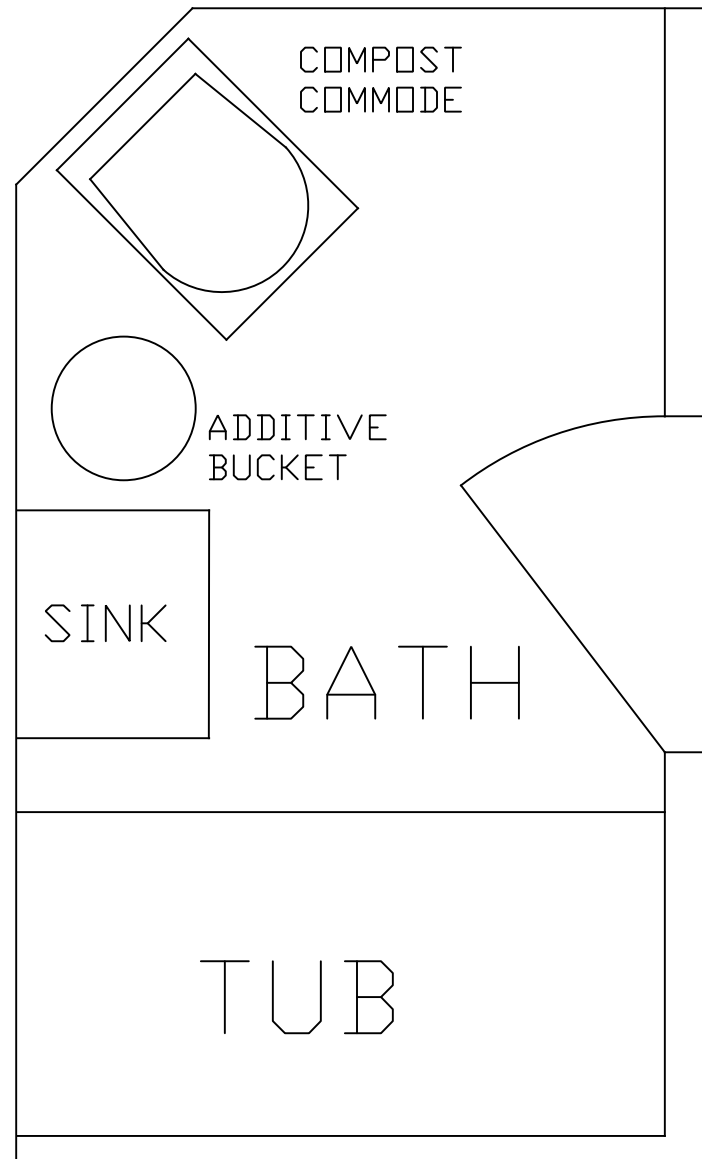

4237 UNIT A HALF BATH: SUPPLEMENTAL COMPOST COMMODE PLACED NEXT TO FLUSH TOILET; ADDITIVE BUCKET SITS ON TOP OF EXISTING FLUSH TOILET LID.

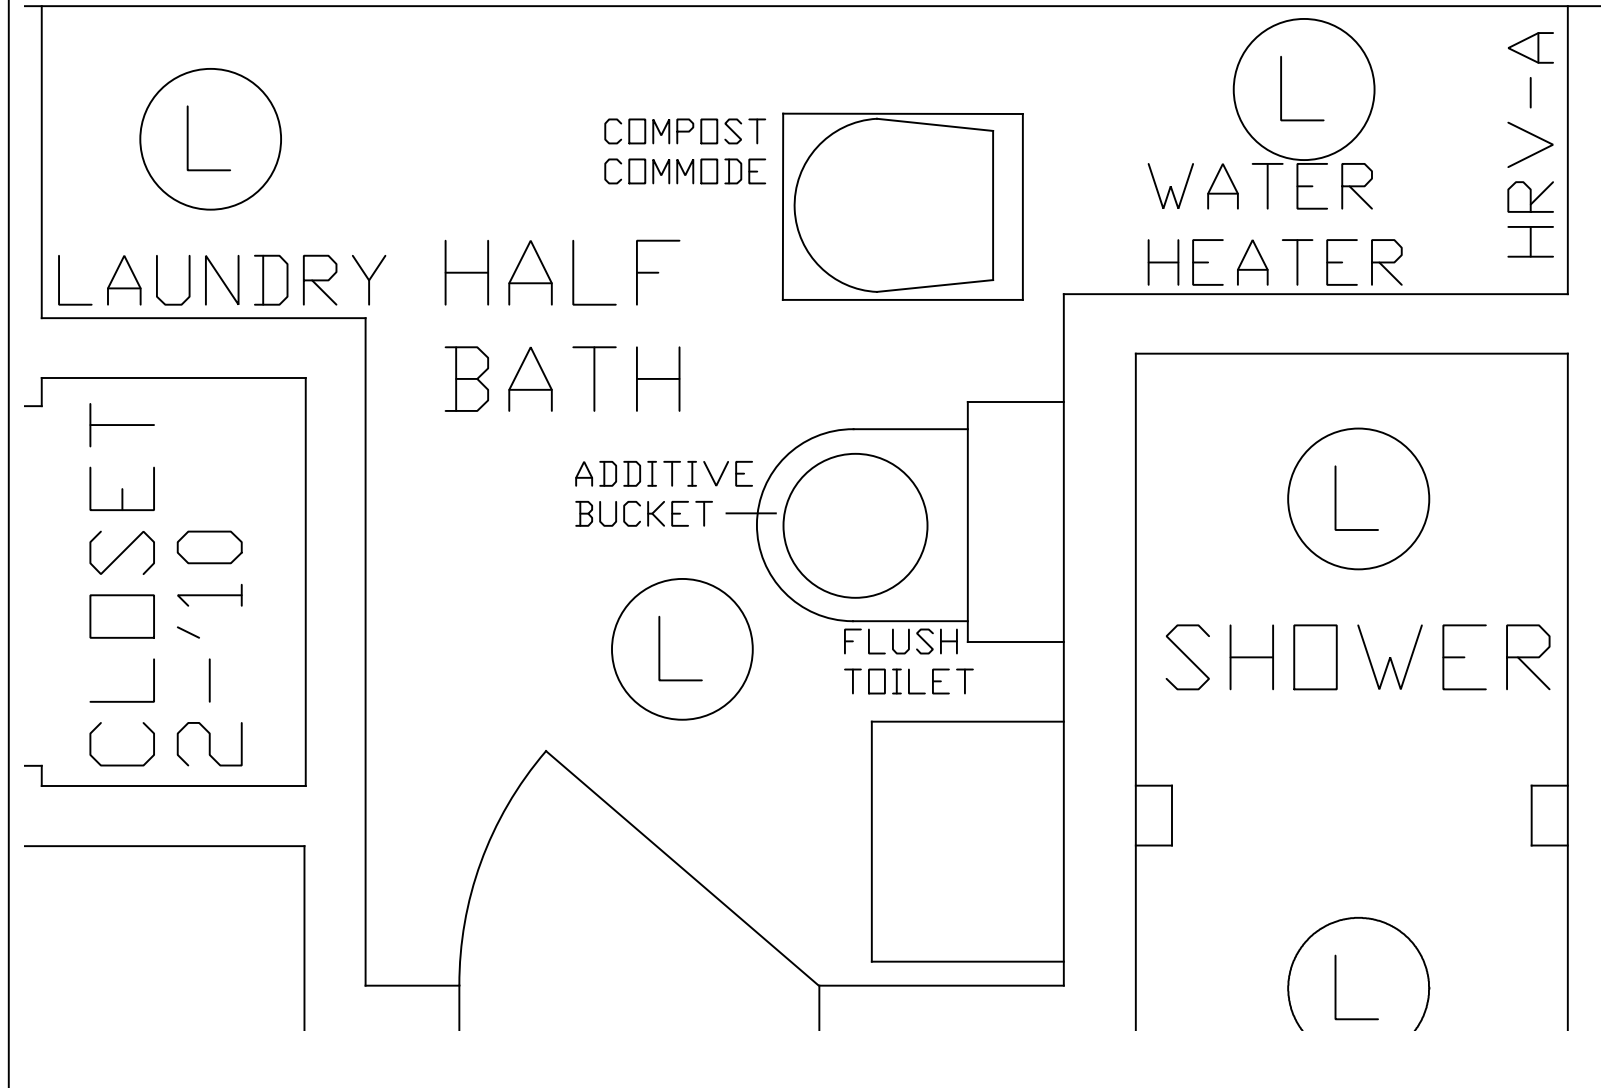

KAILASH ECOVILLAGE IAPMO WE-STAND COMMUNITY COMPOSTING TOILET & URINE DIVERSION SYSTEM

SCALE: 3/4" = 1'-0"

PROJECT: COMPOSTING TOILET & URINE DIVERSION SYSTEM
 ADDRESS: 4237, 4311 SE 37TH AVE, PORTLAND OR 97202
 OWNER & PROJECT MANAGER: OLE ERSSON

SHEET 3:
 DETAIL OF 4311 UNIT 32 BATH & 4237 UNIT A HALF BATH SHOWING PLACEMENT OF SUPPLEMENTAL COMPOST COMMODE AND ADDITIVE BUCKET NEXT TO EXISTING FLUSH TOILETS; 4311 UNIT 3 FLUSH TOILET REPLACED BY COMPOST COMMODE.

SHEET:
3 OF 3