



City of Portland, Oregon
Bureau of Development Services
Land Use Services

1900 SW 4th Avenue, Suite 5000
Portland, Oregon 97201
503-823-7300
Fax 503-823-5630
TTY 503-823-6868
www.portlandonline.com/bds

Date: April 29, 2011
To: Interested Person
From: Dave Skilton, Land Use Services 503-823-0660
dave.skilton@portlandoregon.gov

NOTICE OF A TYPE II DECISION ON A PROPOSAL IN YOUR NEIGHBORHOOD

The Bureau of Development Services has **approved** a proposal in your neighborhood. The reasons for the decision are included in this notice. If you disagree with the decision, you can appeal it and request a public hearing. Information on how to appeal this decision is listed at the end of this notice.

CASE FILE NUMBER: LU 11-117672 HDZ – WINDOW ALTERATIONS

GENERAL INFORMATION

Applicant: James Kaczmarowski
2237 NE 12th Ave
Portland, OR 97212

Owners: Mary Elliott & Mark Friedman
2938 NE 13th Ave
Portland, OR 97212

Site Address: 2938 NE 13th Avenue

Legal Description: BLOCK 73 N 1/2 OF LOT 13 LOT 14, IRVINGTON
Tax Account No.: R420415680
State ID No.: 1N1E26BD 00900
Quarter Section: 2731

Neighborhood: Irvington, contact Dean Gisvold at 503-284-3885.
Business District: North-Northeast Business Assoc, contact Joice Taylor at 503-445-1321.
District Coalition: Northeast Coalition of Neighborhoods, contact Shoshana Cohen at 503-823-4575.

Other Designations: Contributing Resource in the Irvington Historic District, which was listed in the National Register of Historic Places on October 22, 2010

Zoning: R5, Residential 5000 with Historic Resource Protection Overlay
Case Type: HDZ, Historic Design Review
Procedure: Type II, an administrative decision with appeal to the Historic Landmarks Commission.

Proposal:

The applicant seeks historic design review approval for exterior modifications to a contributing resource, built in 1922 in the bungalow style, in the Irvington Historic District to include the following:

- Removing one vinyl window on the second floor of the east elevation;
- Removing one vinyl window on the second floor at the rear of the north elevation;
- Moving one three-part original wood window on the second floor of the east elevation;
- Installing one new custom-built wood casement window on the second floor of the rear of the east elevation;
- New wood siding to match existing siding in profile to patch and repair removed window openings; and
- New wood trim around the new wood casement window to match existing window trim.

Exterior renovations, including window removal and replacement, within a historic district require historic design review.

Relevant Approval Criteria:

In order to be approved, this proposal must comply with the approval criteria of Title 33, Portland Zoning Code. The relevant criteria are:

- 33.846.060.G Approval Criteria

ANALYSIS

Site and Vicinity: The subject property is not identified as to original ownership in the National Register of Historic Places documentation for the Irvington Historic District. Its type is noted a Bungalow with Arts and Crafts stylistic overtones, and it has had a well-integrated gable dormer added on the roof.

Platted in the late Nineteenth Century, today's Irvington Historic District represents the first additions to Portland that employed restrictive covenants from the outset. These included the exclusion of most non-residential uses from the interior of the neighborhood, and where non-residential uses were allowed, such as the fire station and the telephone exchange, the buildings were purposely disguised to appear more residential in character. Other deed restrictions excluded minority groups, established uniform front setbacks, and required minimum expenditure on new buildings. The area developed generally from southwest to northeast and its growth was greatly influenced by the installation of streetcar lines that introduced an easy commuting option to downtown.

The contributing resources in Irvington range in design character from expressions of the late Victorian Era styles, especially Queen Anne, through the many Period Revival modes of the early decades of the Twentieth Century, to a few early modernist examples. There is also a wide diversity in the sizes of lots and houses. In terms of the streetscape, the numbered north-south avenues in Irvington vary dramatically in width, and they mostly form rather long block faces which the houses generally face. The named east-west street block faces are more consistent in length, almost all being traditional 200' Portland blocks. All are lined with mature street trees. Original development in many cases included garages or other accessory structures, typically facing side streets on corner lots and accessed by a variety of driveway types on mid-block sites. Garages that were added after original construction, but still within the historic period, were sometimes built at the sidewalk and/or out of architectural character with the house.

Zoning: The R5 single-dwelling zone is intended to preserve land for housing and to provide housing opportunities for individual households. The zone implements the comprehensive plan policies and designations for single-dwelling housing. Minimum lot size is 3,000 square feet, with minimum width and depth dimensions of 36 and 50 feet, respectively. Minimum densities are based on lot size and street configuration. Maximum densities are 1 lot per 5,000 square feet of site area.

The Historic Resource Protection overlay is comprised of Historic and Conservation Districts, as well as Historic and Conservation Landmarks and protects certain historic resources in the

region and preserves significant parts of the region's heritage. The regulations implement Portland's Comprehensive Plan policies that address historic preservation. These policies recognize the role historic resources have in promoting the education and enjoyment of those living in and visiting the region. The regulations foster pride among the region's citizens in their city and its heritage. Historic preservation beautifies the city, promotes the city's economic health, and helps to preserve and enhance the value of historic properties.

Land Use History: City records indicate there are no prior land use reviews for this site.

Public Notice: A Notice of Proposal in Your Neighborhood was mailed on March 25, 2011.

Agency Review: None of the notified Bureaus has responded with issues or concerns:

Neighborhood Review: One responses has been received from either the Neighborhood Association or notified property owners in response to the proposal.

- On April 18, 2011 Dean Gisvold, Chair of the Irvington Community Association Land Use Committee, wrote on behalf of the Committee with the following comment:

"The Committee has no objections to the proposal so long as the trim, siding, and sills match those on the existing house. We assume that wood windows would be replaced with wood windows."

Staff Response: All new trims siding and sills will match the existing materials, and the proposed new window is a wood casement. While moving an existing, three-part, wood window slightly is part of the proposal, no replacement of existing wood windows is included.

ZONING CODE APPROVAL CRITERIA

Chapter 33.846.060 - Historic Design Review

Purpose of Historic Design Review

Historic Design Review ensures the conservation and enhancement of the special characteristics of historic resources.

Historic Design Review Approval Criteria

Requests for historic design review will be approved if the review body finds the applicant has shown that all of the approval criteria have been met.

Findings: The site is within the Irvington Historic District and the proposal is for non-exempt treatment. Therefore Historic Design Review approval is required. The approval criteria are those listed in 33.846.060 G – *Other Approval Criteria*.

Staff has considered all guidelines and addressed only those applicable to this proposal.

33.846.060 G - Other Approval Criteria

1. Historic character. The historic character of the property will be retained and preserved. Removal of historic materials or alteration of features and spaces that contribute to the property's historic significance will be avoided.

Findings: The proposed minor alterations will be located at the rear of the house and out of public view, and will therefore not have an adverse effect on the character of the listed resource, which is the Irvington Historic District. No removal of historic materials is proposed. *This criterion is met.*

8. Architectural compatibility. New additions, exterior alterations, or related new construction will be compatible with the resource's massing, size, scale, and architectural

features. When retrofitting buildings or sites to improve accessibility for persons with disabilities, design solutions will not compromise the architectural integrity of the historic resource.

Findings: Proposed new materials will match the existing in form and type. Two existing vinyl windows will be eliminated and one small new wooden will be installed in an inconspicuous location. *This criterion is met.*

DEVELOPMENT STANDARDS

Unless specifically required in the approval criteria listed above, this proposal does not have to meet the development standards in order to be approved during this review process. The plans submitted for a building or zoning permit must demonstrate that all development standards of Title 33 can be met, or have received an Adjustment or Modification via a land use review prior to the approval of a building or zoning permit.

CONCLUSIONS

The proposal reverses several incompatible earlier alterations, and makes other minor changes with matching materials and in appropriately inconspicuous locations.

The purpose of the Historic Design Review process is to ensure that additions, new construction, and exterior alterations to historic resources do not compromise their ability to convey historic significance. This proposal meets the applicable Historic Design Review guidelines and therefore warrants approval.


ADMINISTRATIVE DECISION

Approval of exterior alterations to a contributing resource in the Irvington Historic District;

Approval per Exhibits C-1 through C-3 signed and dated April 22, 2011, subject to the following condition:

- A. As part of the building permit application submittal, each of the 4 required site plans and any additional drawings must reflect the information and design approved by this land use review as indicated in Exhibits C-1 through C-3. The sheets on which this information appears must be labeled, "Proposal and design as approved in Case File # LU 11-117672 HDZ. No field changes allowed."

Staff Planner: Dave Skilton

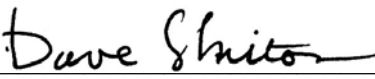Decision rendered by:  on April 22, 2011.
By authority of the Director of the Bureau of Development Services

Decision mailed: April 29, 2011

About this Decision. This land use decision is **not a permit** for development. Permits may be required prior to any work. Contact the Development Services Center at 503-823-7310 for information about permits.

Procedural Information. The application for this land use review was submitted on March 3, 2011, and was determined to be complete on **March 15, 2011**.

Zoning Code Section 33.700.080 states that Land Use Review applications are reviewed under the regulations in effect at the time the application was submitted, provided that the

application is complete at the time of submittal or complete within 180 days. Therefore this application was reviewed against the Zoning Code in effect on March 3, 2011.

ORS 227.178 states the City must issue a final decision on Land Use Review applications within 120-days of the application being deemed complete. The 120-day review period may be waived or extended at the request of the applicant. In this case, the applicant did not waive or extend the 120-day review period. Unless further extended by the applicant, **the 120 days will expire on: July 14, 2011.**

Some of the information contained in this report was provided by the applicant.

As required by Section 33.800.060 of the Portland Zoning Code, the burden of proof is on the applicant to show that the approval criteria are met. The Bureau of Development Services has independently reviewed the information submitted by the applicant and has included this information only where the Bureau of Development Services has determined the information satisfactorily demonstrates compliance with the applicable approval criteria. This report is the decision of the Bureau of Development Services with input from other City and public agencies.

Conditions of Approval. If approved, this project may be subject to a number of specific conditions, listed above. Compliance with the applicable conditions of approval must be documented in all related permit applications. Plans and drawings submitted during the permitting process must illustrate how applicable conditions of approval are met. Any project elements that are specifically required by conditions of approval must be shown on the plans, and labeled as such.

These conditions of approval run with the land, unless modified by future land use reviews. As used in the conditions, the term “applicant” includes the applicant for this land use review, any person undertaking development pursuant to this land use review, the proprietor of the use or development approved by this land use review, and the current owner and future owners of the property subject to this land use review.

Appealing this decision. This decision may be appealed to the Historic Landmarks Commission, which will hold a public hearing. Appeals must be filed **by 4:30 PM on May 13, 2011** at 1900 SW Fourth Ave. Appeals can be filed Tuesday through Friday on the first floor of the Development Services Center until 3 p.m. After 3 p.m. and Mondays, appeals must be submitted to the receptionist at the front desk on the fifth floor. **An appeal fee of \$250 will be charged.** The appeal fee will be refunded if the appellant prevails. There is no fee for ONI recognized organizations appealing a land use decision for property within the organization’s boundaries. The vote to appeal must be in accordance with the organization’s bylaws. Assistance in filing the appeal and information on fee waivers is available from BDS in the Development Services Center. Please see the appeal form for additional information.

The file and all evidence on this case are available for your review by appointment only. Please call the Request Line at our office, 1900 SW Fourth Avenue, Suite 5000, phone 503-823-7617, to schedule an appointment. I can provide some information over the phone. Copies of all information in the file can be obtained for a fee equal to the cost of services. Additional information about the City of Portland, city bureaus, and a digital copy of the Portland Zoning Code is available on the internet at www.portlandonline.com.

Attending the hearing. If this decision is appealed, a hearing will be scheduled, and you will be notified of the date and time of the hearing. The decision of the Historic Landmarks Commission is final; any further appeal must be made to the Oregon Land Use Board of Appeals (LUBA) within 21 days of the date of mailing the decision, pursuant to ORS 197.620 and 197.830. Contact LUBA at 550 Capitol St. NE, Suite 235, Salem, Oregon 97301, or phone 1-503-373-1265 for further information.

Failure to raise an issue by the close of the record at or following the final hearing on this case, in person or by letter, may preclude an appeal to the Land Use Board of Appeals (LUBA) on that

issue. Also, if you do not raise an issue with enough specificity to give the Historic Landmarks Commission an opportunity to respond to it, that also may preclude an appeal to LUBA on that issue.

Recording the final decision.

If this Land Use Review is approved the final decision must be recorded with the Multnomah County Recorder. A few days prior to the last day to appeal, the City will mail instructions to the applicant for recording the documents associated with their final land use decision.

- *Unless appealed*, The final decision may be recorded on or after **May 16, 2011**.
- A building or zoning permit will be issued only after the final decision is recorded.

The applicant, builder, or a representative may record the final decision as follows:

- **By Mail:** Send the two recording sheets (sent in separate mailing) and the final Land Use Review decision with a check made payable to the Multnomah County Recorder to: Multnomah County Recorder, P.O. Box 5007, Portland OR 97208. The recording fee is identified on the recording sheet. Please include a self-addressed, stamped envelope.
- **In Person:** Bring the two recording sheets (sent in separate mailing) and the final Land Use Review decision with a check made payable to the Multnomah County Recorder to the County Recorder's office located at 501 SE Hawthorne Boulevard, #158, Portland OR 97214. The recording fee is identified on the recording sheet.

For further information on recording, please call the County Recorder at 503-988-3034
For further information on your recording documents please call the Bureau of Development Services Land Use Services Division at 503-823-0625.

Expiration of this approval. An approval expires three years from the date the final decision is rendered unless a building permit has been issued, or the approved activity has begun.

Where a site has received approval for multiple developments, and a building permit is not issued for all of the approved development within three years of the date of the final decision, a new land use review will be required before a permit will be issued for the remaining development, subject to the Zoning Code in effect at that time.

Zone Change and Comprehensive Plan Map Amendment approvals do not expire.

Applying for your permits. A building permit, occupancy permit, or development permit may be required before carrying out an approved project. At the time they apply for a permit, permittees must demonstrate compliance with:

- All conditions imposed herein;
- All applicable development standards, unless specifically exempted as part of this land use review;
- All requirements of the building code; and
- All provisions of the Municipal Code of the City of Portland, and all other applicable ordinances, provisions and regulations of the City.


EXHIBITS

NOT ATTACHED UNLESS INDICATED

- A. Applicant's Statement
- B. Zoning Map (attached)
- C. Plans/Drawings:
 1. Site Plan (attached)
 2. Elevations (attached)
 3. Window Details
- D. Notification information:
 1. Mailing list

2. Mailed notice
- E. Agency Responses:
1. Water Bureau
 2. Life Safety Review Section of BDS
- F. Correspondence:
1. Dean Gisvold, Chair of the Irvington Community Association Land Use Committee, April 18, 2011, approving of the proposal with conditions.
- G. Other:
1. Original LU Application
 2. Site History Research
 3. Photo

The Bureau of Development Services is committed to providing equal access to information and hearings. Please notify us no less than five business days prior to the event if you need special accommodations. Call 503-823-7300 (TTY 503-823-6868).

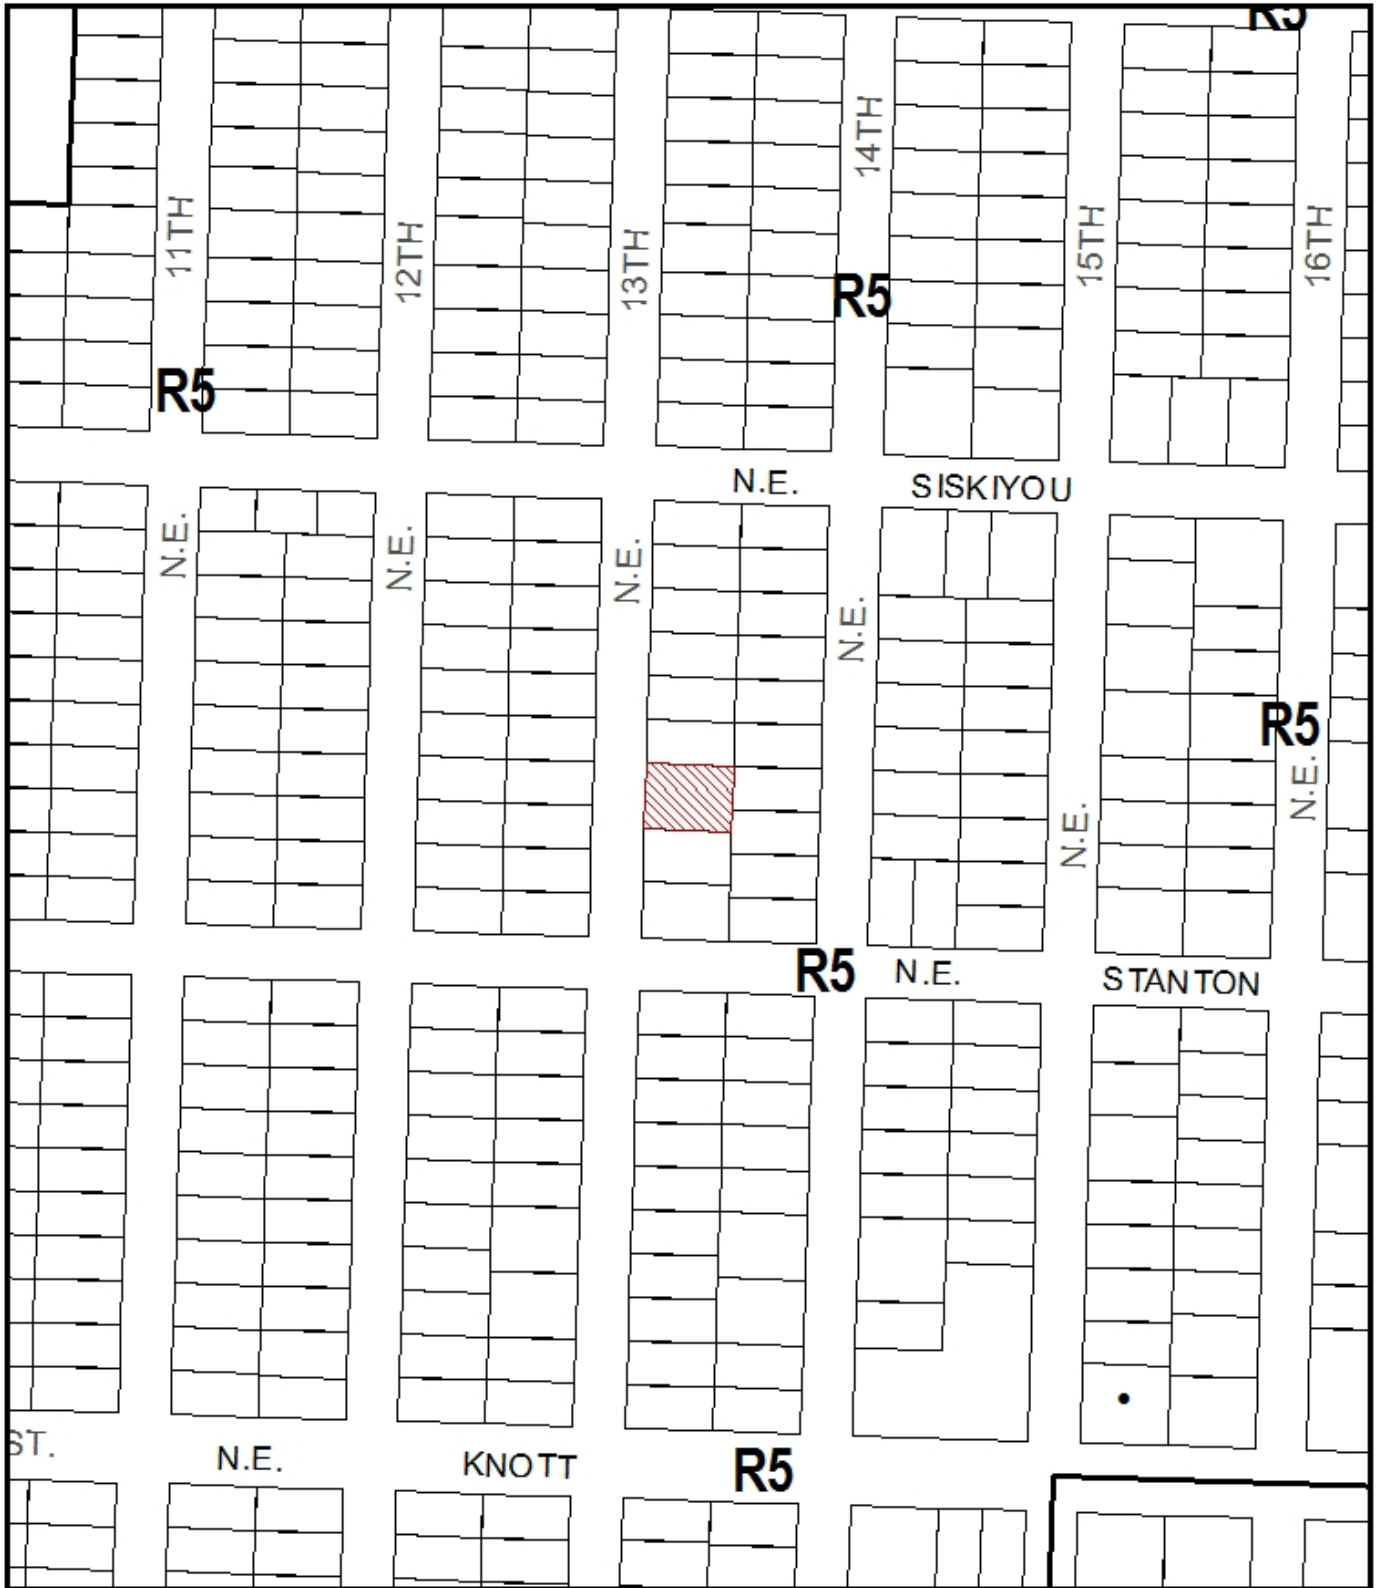


ZONING




This site lies within the:
IRVINGTON HISTORIC DISTRICT

File No.	LU 11-117672 HDZ
1/4 Section	2731
Scale	1 inch = 200 feet
State_Id	1N1E26BD 900
Exhibit	B (Mar 08,2011)

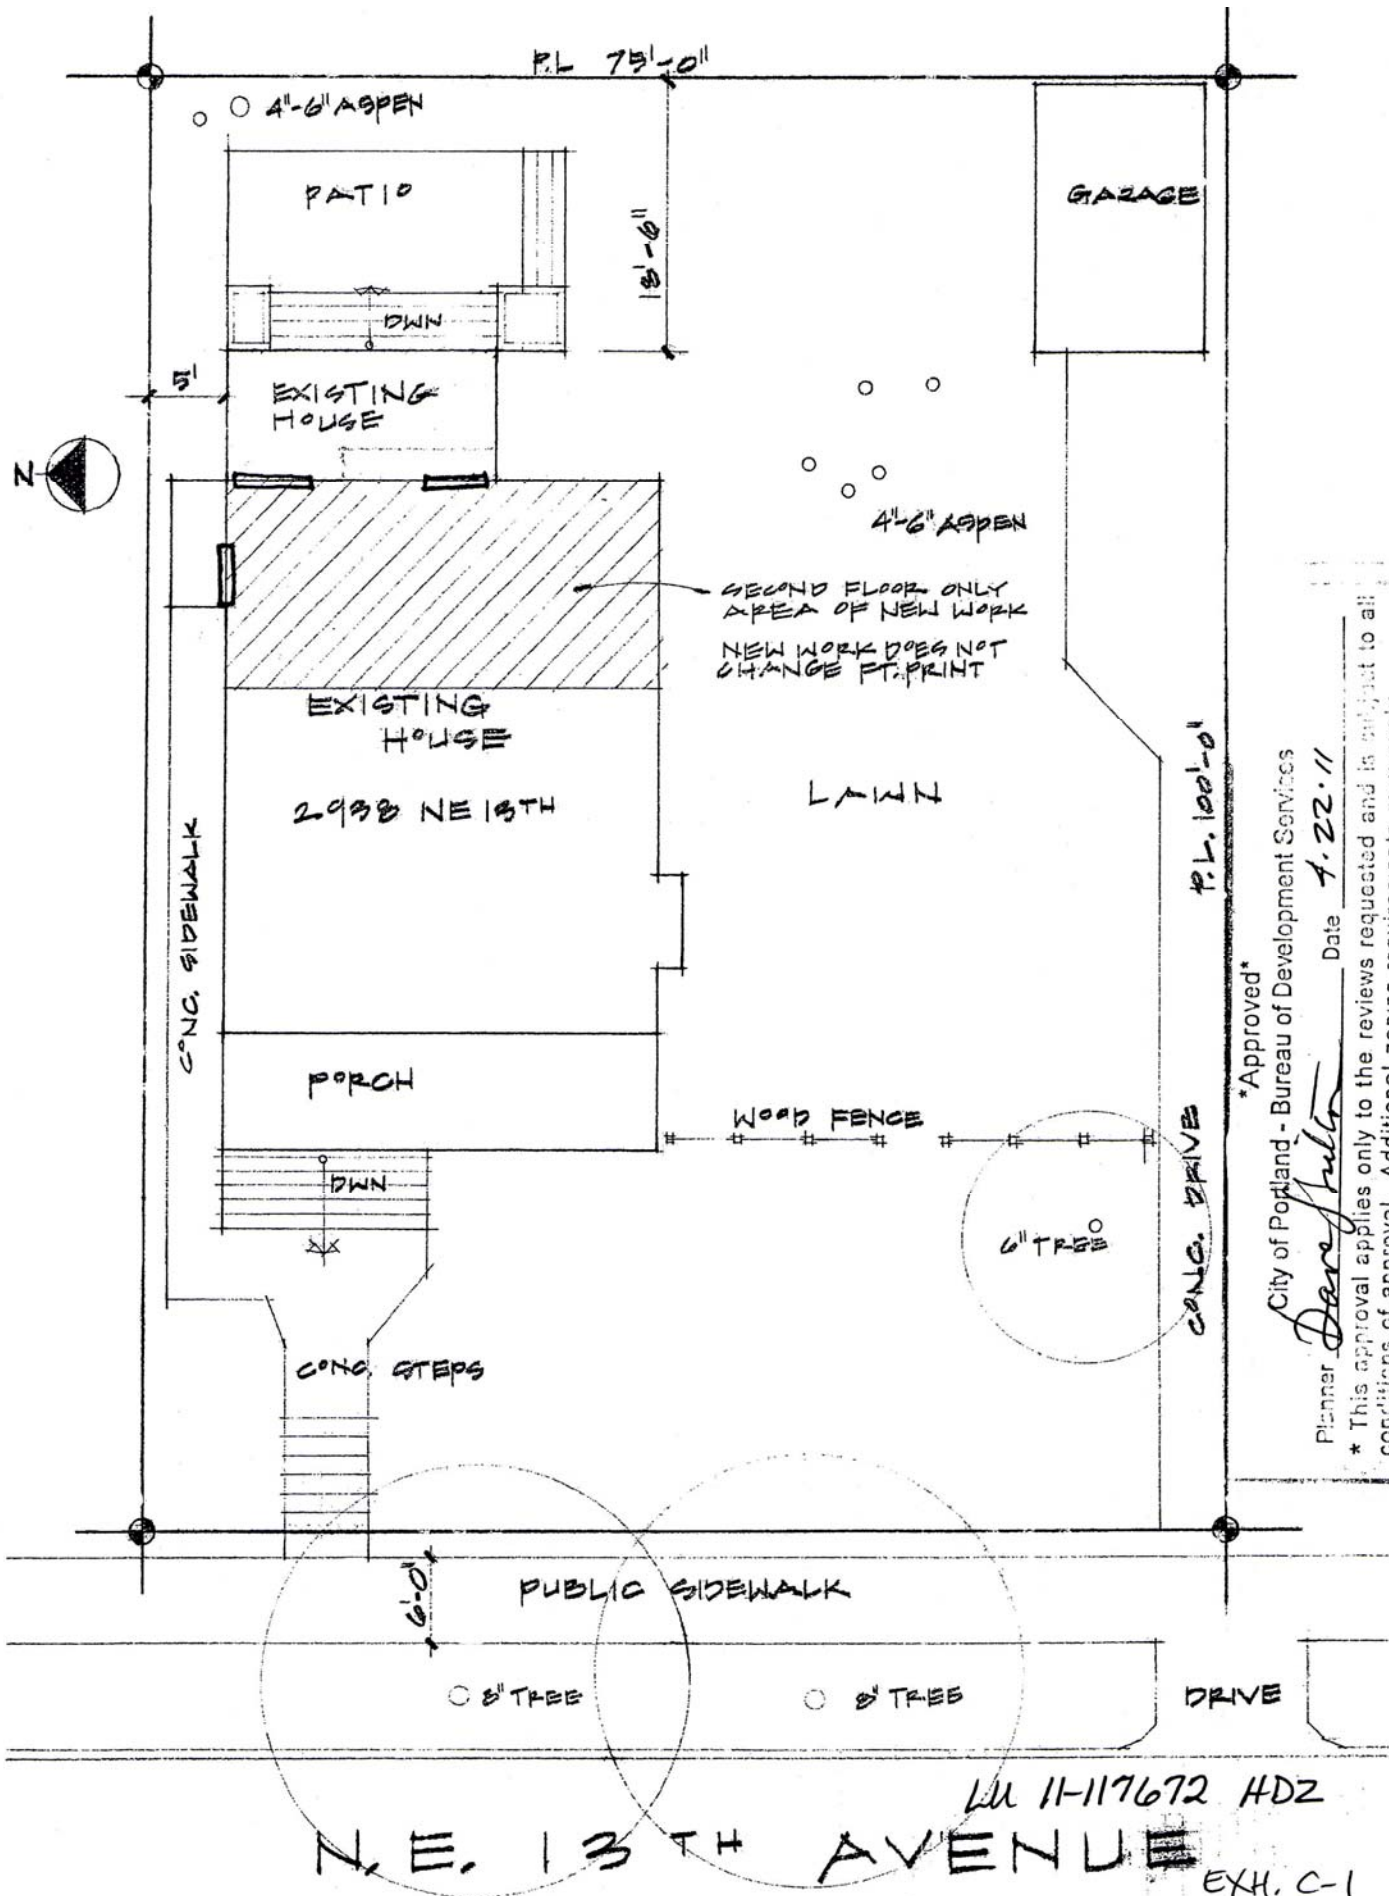

Approved
 City of Portland - Bureau of Development Services
 Planner *Dave J. Miller* Date 4.22.11
 * This approval applies only to the reviews requested and is subject to all conditions of approval. Additional zoning requirements may apply.

LU 11-117672 HDZ
 N.E. 13TH AVENUE EXH. C-1

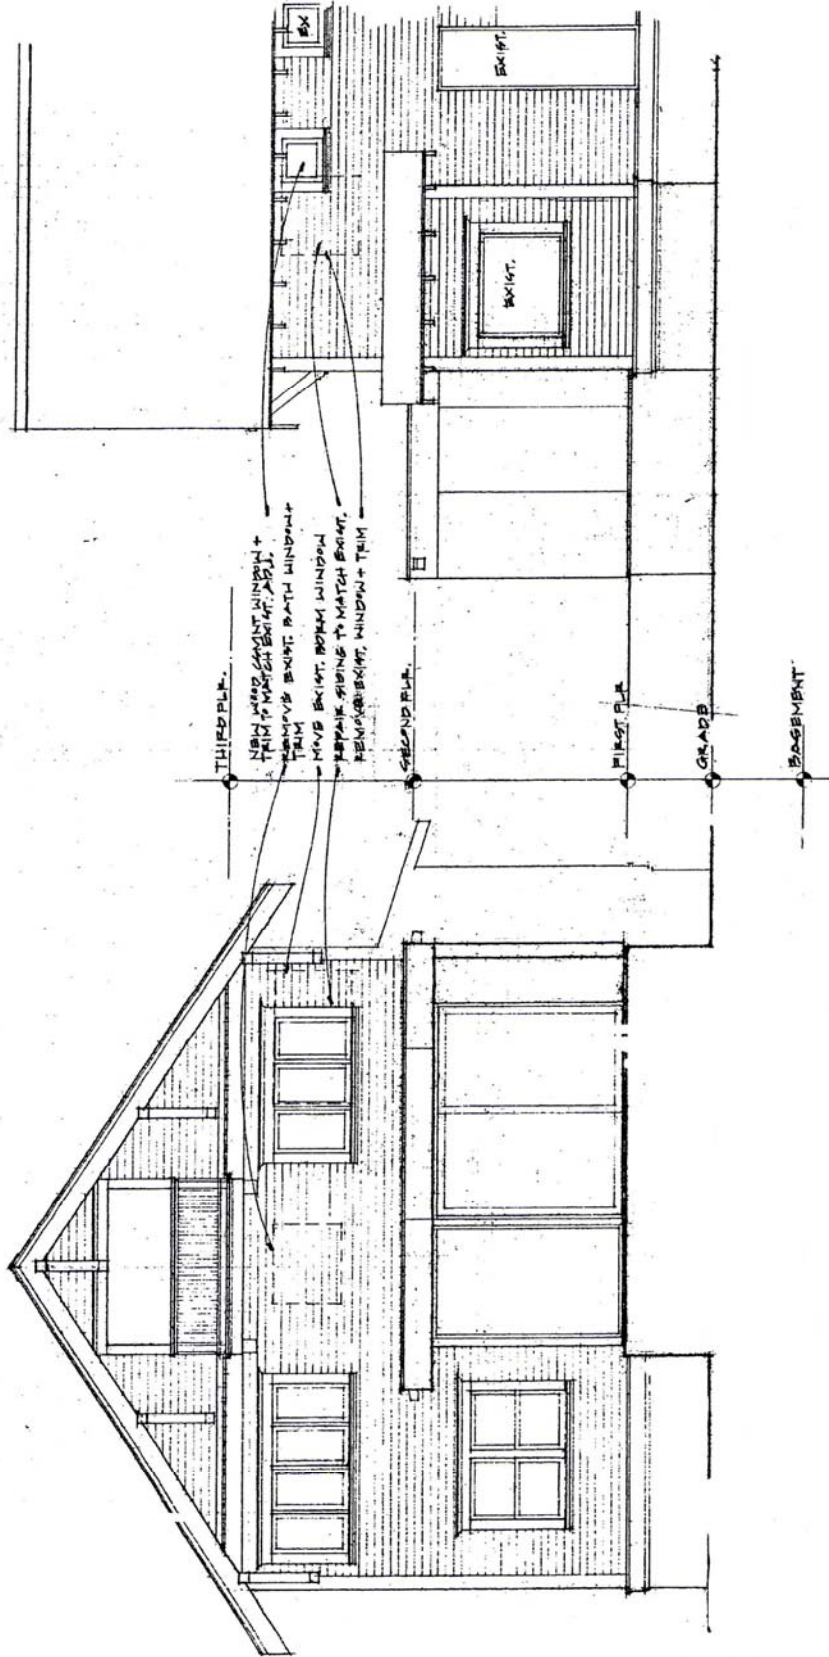

① EAST ELEVATION 1/4" = 1'-0"

② NORTH ELEVATION 1/4" = 1'-0"

* Approved*
 City of Portland - Bureau of Development Services
 Planner *Dave Fuller* Date *4.22.11*
 * This approval applies only to the reviews requested and in full subject to conditions of approval. Additional zoning requirements may apply.

LU 11-117672 HDZ

EXH. C-2