



City of Portland, Oregon
Bureau of Development Services
Land Use Services

FROM CONCEPT TO CONSTRUCTION

Amanda Fritz, Commissioner
Paul L. Scarlett, Director
Phone: (503) 823-7300
Fax: (503) 823-5630
TTY: (503) 823-6868
www.portlandoregon.gov/bds

Date: 05/28/2014
To: Interested Person
From: Brandon Rogers, Land Use Services
503-823-7597 / Brandon.Rogers@portlandoregon.gov

NOTICE OF A TYPE IIx PROPOSAL IN YOUR NEIGHBORHOOD

Development has been proposed in your neighborhood. The proposed development requires a land use review. The proposal, review process, and information on how to respond to this notice are described below. A copy of the site plan and zoning map is attached. I am the staff person handling the case. Please call me if you have questions regarding this proposal. Please contact the applicant if you have questions regarding any future development on the site.

Because we must publish our decision within 42 days, **we need to receive your written comments by 5 p.m. on July 3, 2014**. Please mail or deliver your comments to the address at the bottom of the page, and include the Case File Number, LU 14-135325 LDP, in your letter. It also is helpful to address your letter to me, Brandon Rogers. You can also e-mail your comments to me at my e-mail address identified above.

CASE FILE NUMBER: LU 14-135325 LDP

Applicant: Ed Christensen / Welkin Engineering PC
25260 SW Parkway Ave Suite G / Wilsonville OR 97070

Owner: Brian Mcmillen LLC
15151 SE Frye St. / Happy Valley, OR 97086-2841

Site Address: 681 SW Maplecrest Dr.

Legal Description: LOT 2 EXC PT IN ST, PARTITION PLAT 2008-78
Tax Account No.: R649883100
State ID No.: 1S1E28DA 02702
Quarter Section: 4028
Neighborhood: Collins View, contact Dave and Dixie Johnston at 503-636-0959.
Business District: None
District Coalition: Southwest Neighborhoods Inc., contact Leonard Gard at 503-823-4592.
Plan District: None
Zoning: R10, Residential 10,000.
Case Type: LDP, Land Division Partition
Procedure: Type IIx, an administrative decision with appeal to the Hearings Officer.

Proposal:

The applicant is requesting to partition the subject property into two parcels of approximately 11,069 and 9,404 square feet. Parcel 2 is a flag lot and Parcel 1 is a standard parcel. The parcels will share one driveway. Water and sanitary sewer service are proposed from SW Maplecrest Drive. Eight trees will be retained at the site in compliance with tree preservation standards. Stormwater will be treated within on-site stormwater facilities and directed into the existing off-site stormwater collection facilities.

This partition proposal is reviewed through a Type IIX procedure because: (1) the site is in a residential zone; (2) two or three lots are proposed; and (3) the site is located within a Potential Landslide Hazard or Flood Hazard Area (see 33.660.110).

For purposes of State Law, this land division is considered a partition. To partition land is to divide an area or tract of land into two or three parcels within a calendar year (See ORS 92.010). ORS 92.010 defines "parcel" as a single unit of land created by a partition of land. The applicant's proposal is to create 3 units of land. Therefore this land division is considered a partition.

Relevant Approval Criteria:

In order to be approved, this proposal must comply with the approval criteria of *Title 33*. The relevant criteria are found in **Section 33.660.120, Approval Criteria for Land Divisions in Open Space and Residential Zones**.

Zoning Code Section 33.700.080 states that Land Use Review applications are reviewed under the regulations in effect at the time the application was submitted, provided that the application is complete at the time of submittal, or complete within 180 days. This application was submitted on April 3, 2014 and determined to be complete on **May 22, 2014**.

DECISION MAKING PROCESS

The Bureau of Development Services will make a decision on this proposal. We will consider your comments, and

- Approve the proposal.
- Approve the proposal with conditions.
- Deny the proposal.

The neighborhood association listed on the first page of this notice may take a position on this application. They may also schedule an open meeting prior to making their recommendation to the Bureau of Development Services. Please contact the person listed as the neighborhood contact to determine the time and date of this meeting.

ORS 227.178 states the City must issue a final decision on Land Use Review applications within 120-days of the application being deemed complete. The 120-day review period may be extended at the request of the applicant.

The file and all evidence on this case are available for your review by appointment only. Please call the Request Line at our office, 1900 SW Fourth Avenue, Suite 5000, phone 503-823-7617, to schedule an appointment. I can provide some information over the phone. Copies of all information in the file can be obtained for a fee equal to the cost of services. Additional information about the City of Portland, city bureaus, and a digital copy of the Portland Zoning Code is available on the internet at www.ci.portland.or.us.

APPEAL PROCESS

If you disagree with the Bureau of Development Services administrative decision, you can appeal the decision to the Hearings Officer. This review body will hold a public hearing for the appeal. When the decision is mailed, the criteria used to make the decision and information on how to file an appeal will be included. If you do not send any comments, you can still appeal the decision. There is a 14-day deadline to file an appeal beginning on the day the decision is mailed. The reason for the appeal must be specifically defined in order for the review body to respond to the appeal. If an appeal is filed, you will be notified of the time and location of the appeal hearing.

There is a fee charged for appeals. Recognized neighborhood associations may qualify for an appeal fee waiver.

Appeal fee waivers. Multnomah County may cover the appeal fees for their recognized associations. An appeal filed by a recognized association must be submitted to the City with either the appropriate fee or the attached form signed by the County. Contact Multnomah County at 503-988-3043, 1600 SE 190th, Portland, OR 97233.

APPEAL OF THE FINAL CITY DECISION


After an appeal hearing, the review body decision may be appealed to the Oregon Land Use Board of Appeals (LUBA) at 775 Summer St NE, Suite 330, Salem, OR 97301-1283. The phone number for LUBA is 1-503-373-1265. Issues that may provide the basis for an appeal to LUBA must be raised prior to the comment deadline or prior to the conclusion of the hearing if a local appeal is requested. If you do not raise an issue with enough specificity to give the Bureau of Development Services an opportunity to respond to it, that may also preclude an appeal to LUBA on that issue.

The Bureau of Development Services is committed to providing equal access to information and hearings. Please notify us no less than five business days prior to the event if you need special accommodations. Call 503-823-7300 (TTY 503-823-6868).

Enclosures:

Zoning Map

Site Plan

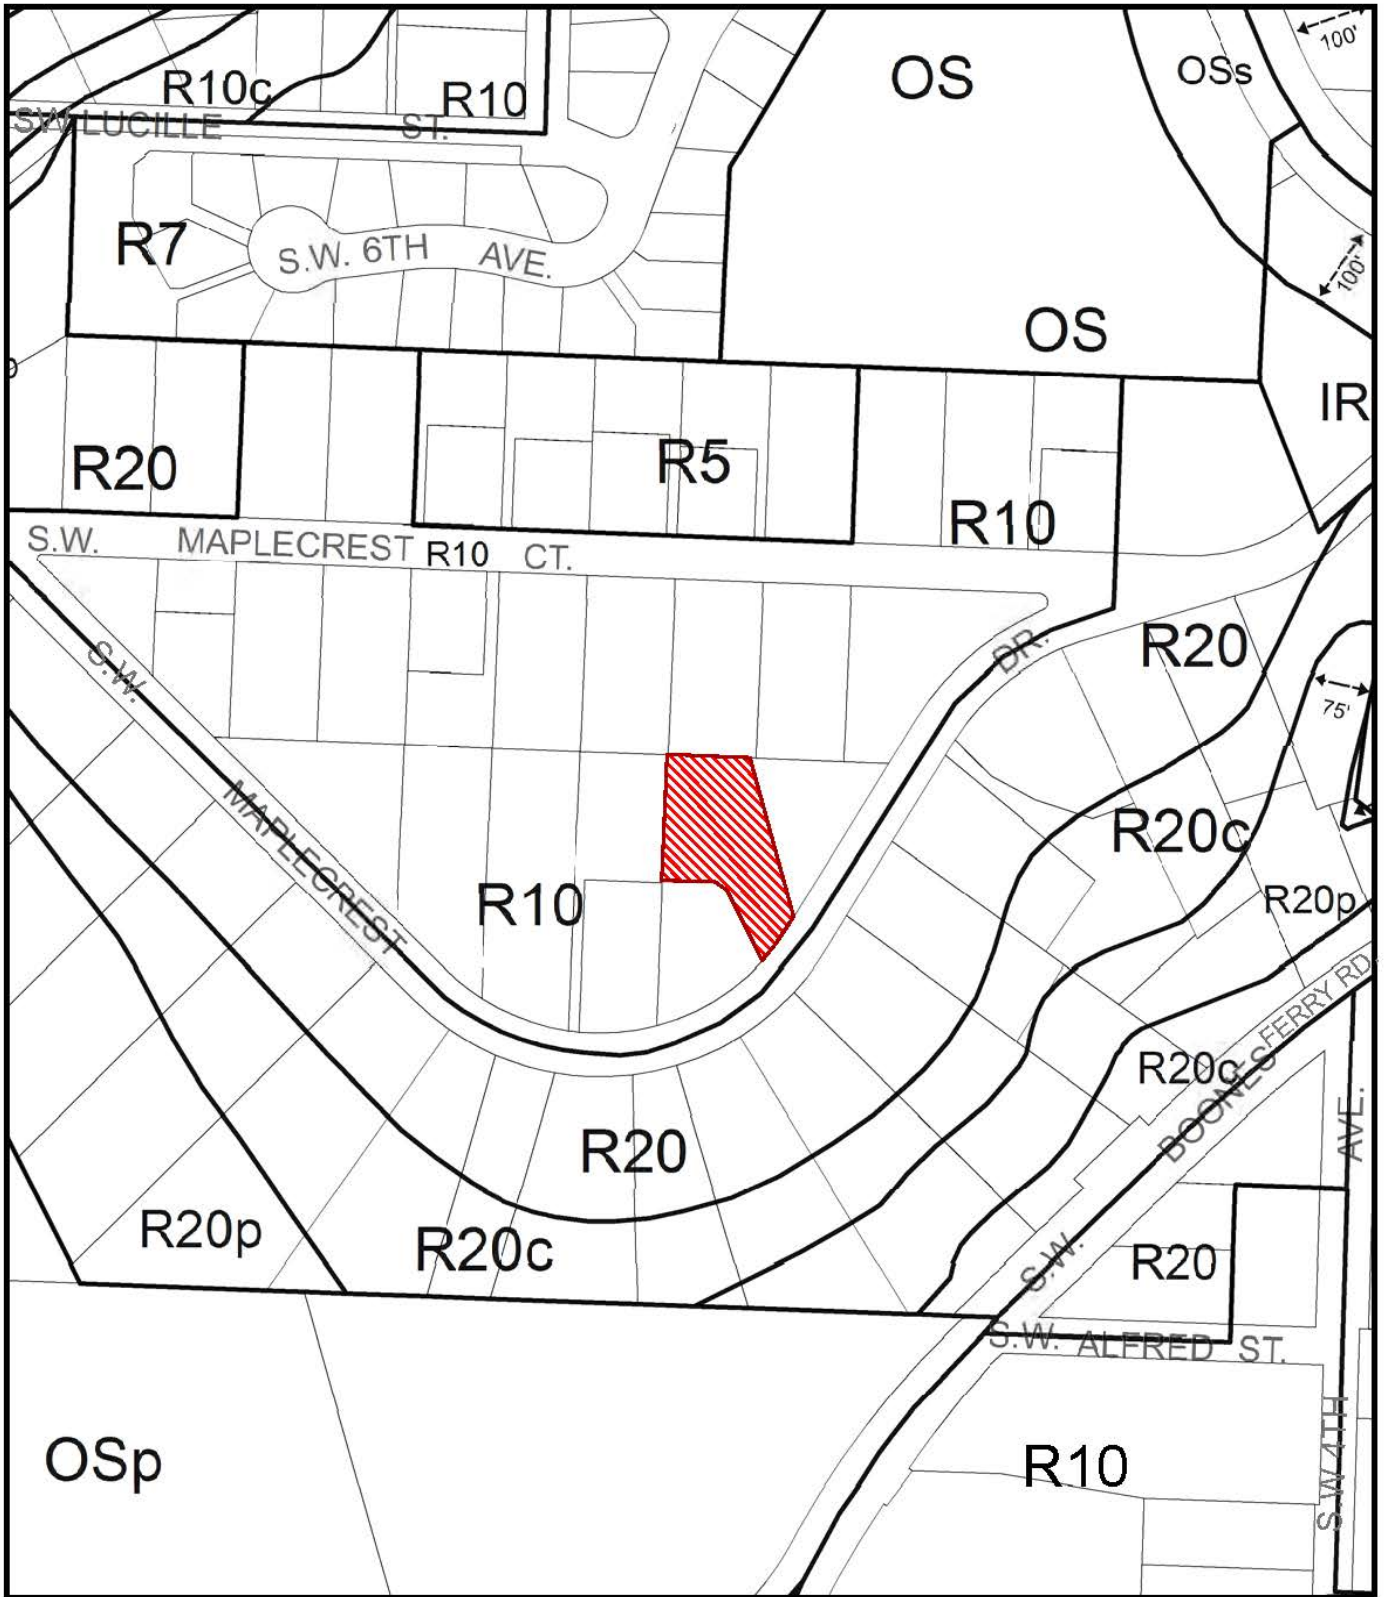

ZONING



Site



File No. LU 14-135325 LDP
 1/4 Section 4028
 Scale 1 inch = 200 feet
 State_Id 1S1E28DA 2702
 Exhibit B (Apr 07,2014)

