


HEIGHT ²
TITLE 32 SIGN CODE


③ 18' LENGTH

SIGN ATTACHMENT DETAILS
 SCALE: NTS

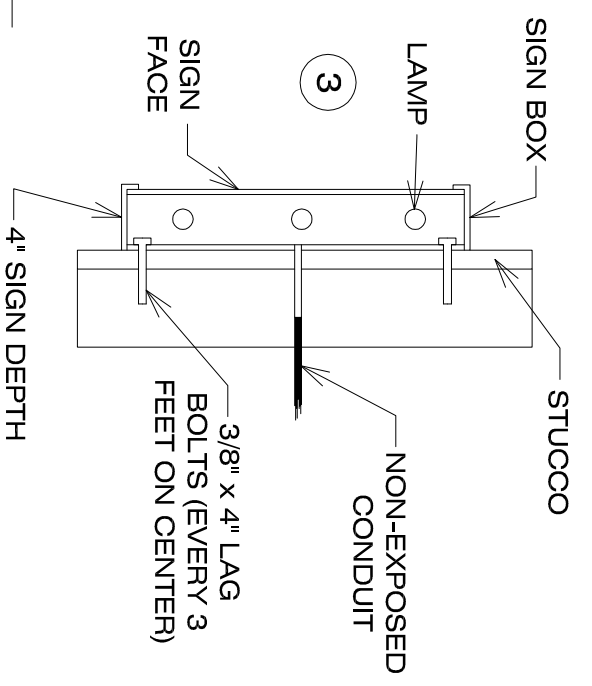

CHECKLIST

1. IDENTIFY LENGTHS OF TENANT BUILDING WALL(S)
2. SHOW THE DIMENSIONS FROM THE SIGN TO WALL OPENINGS, INCLUDING WINDOWS AND DOORS
3. SHOW SIGN ATTACHMENT DETAILS
4. SHOW PUBLIC RIGHT OF WAY DISTANCES AND SIGN EXTENSION AWAY FROM BUILDING (FOR PROJECTING AND FREESTANDING SIGNS)
5. SHOW PROPOSED SIGN LOCATION
6. SHOW EXISTING SIGNS AND THEIR DIMENSIONS (IF PRESENT)
7. SHOW HEIGHT OF SIGN FROM GRADE LEVEL TO TOP OF SIGN

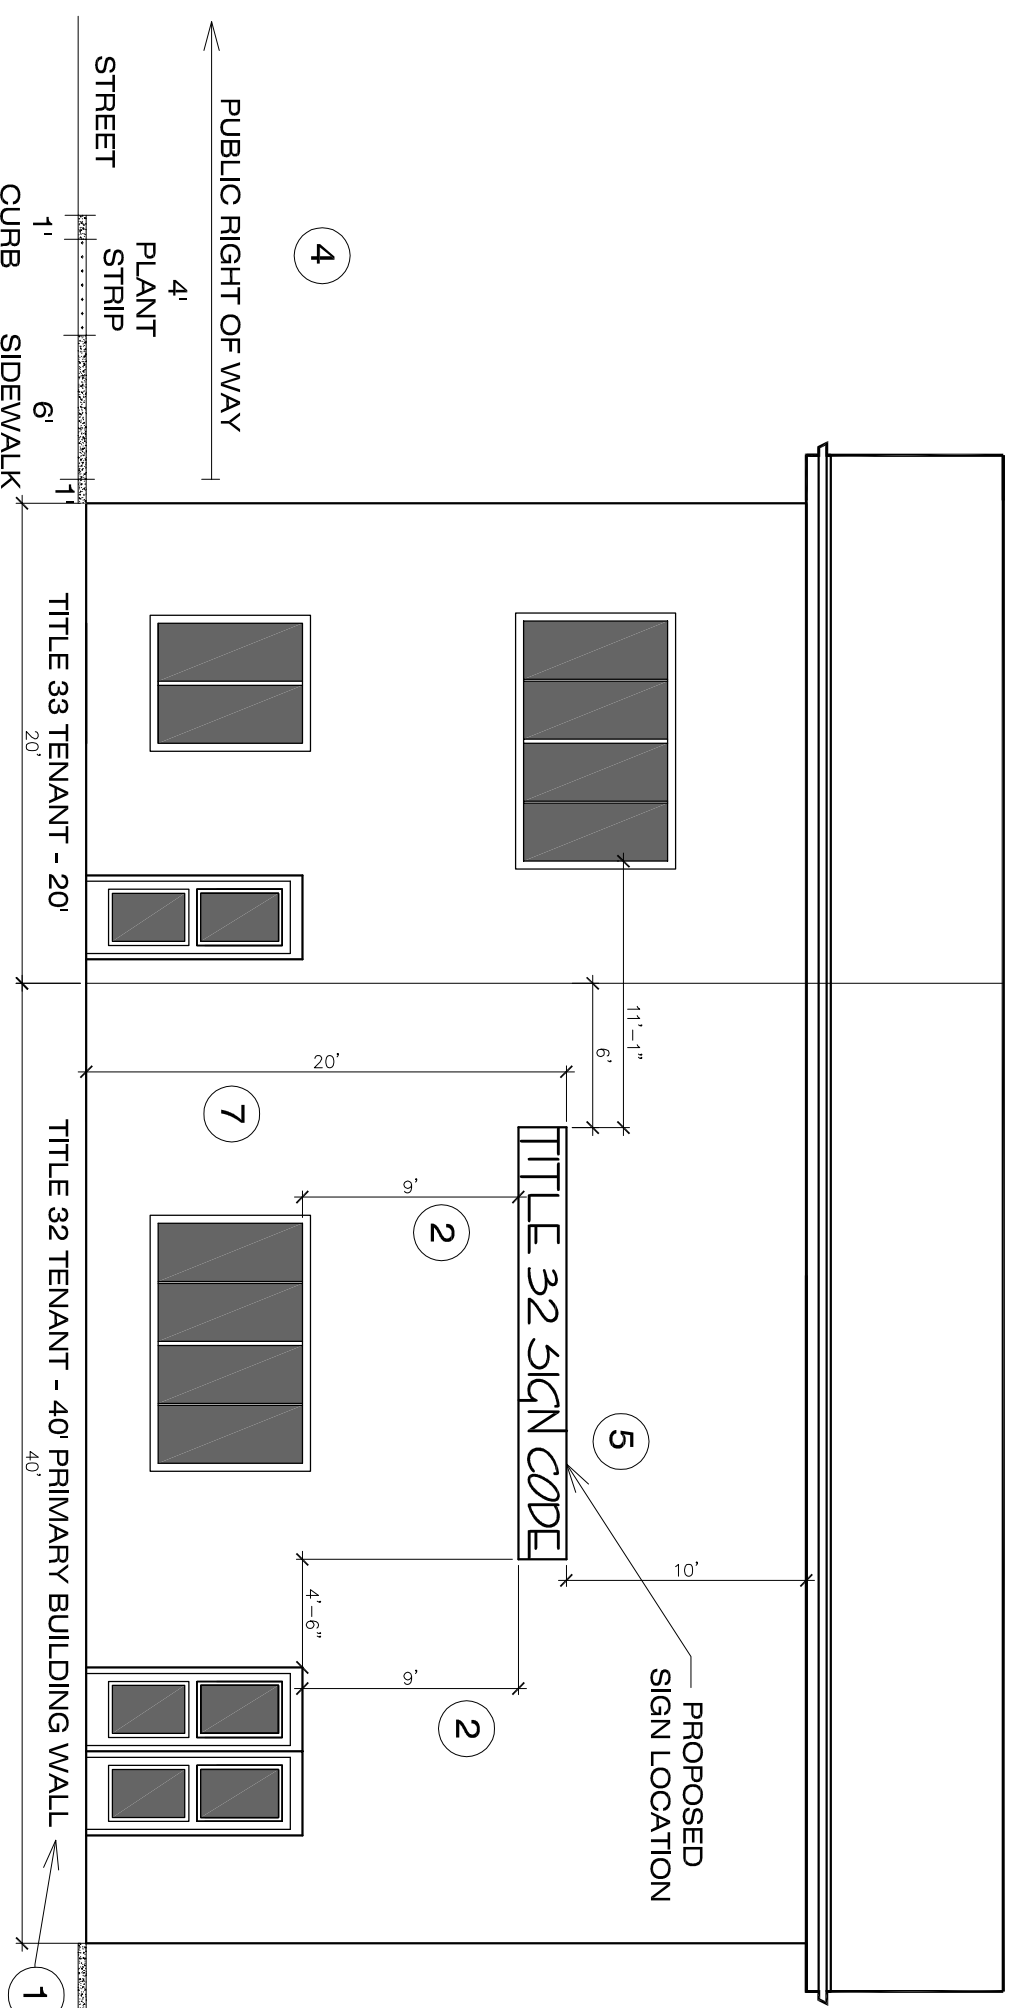

ELEVATION FOR TITLE 32 SIGN CODE
 SCALE 1/8" = 1'