


D:\CAD_PROJECTS\EOXXXX_SE POWELL_BLDV\DWG\EOXXXX_SF-5.DWG 2/26/2015 1:50:16 PM RICKS

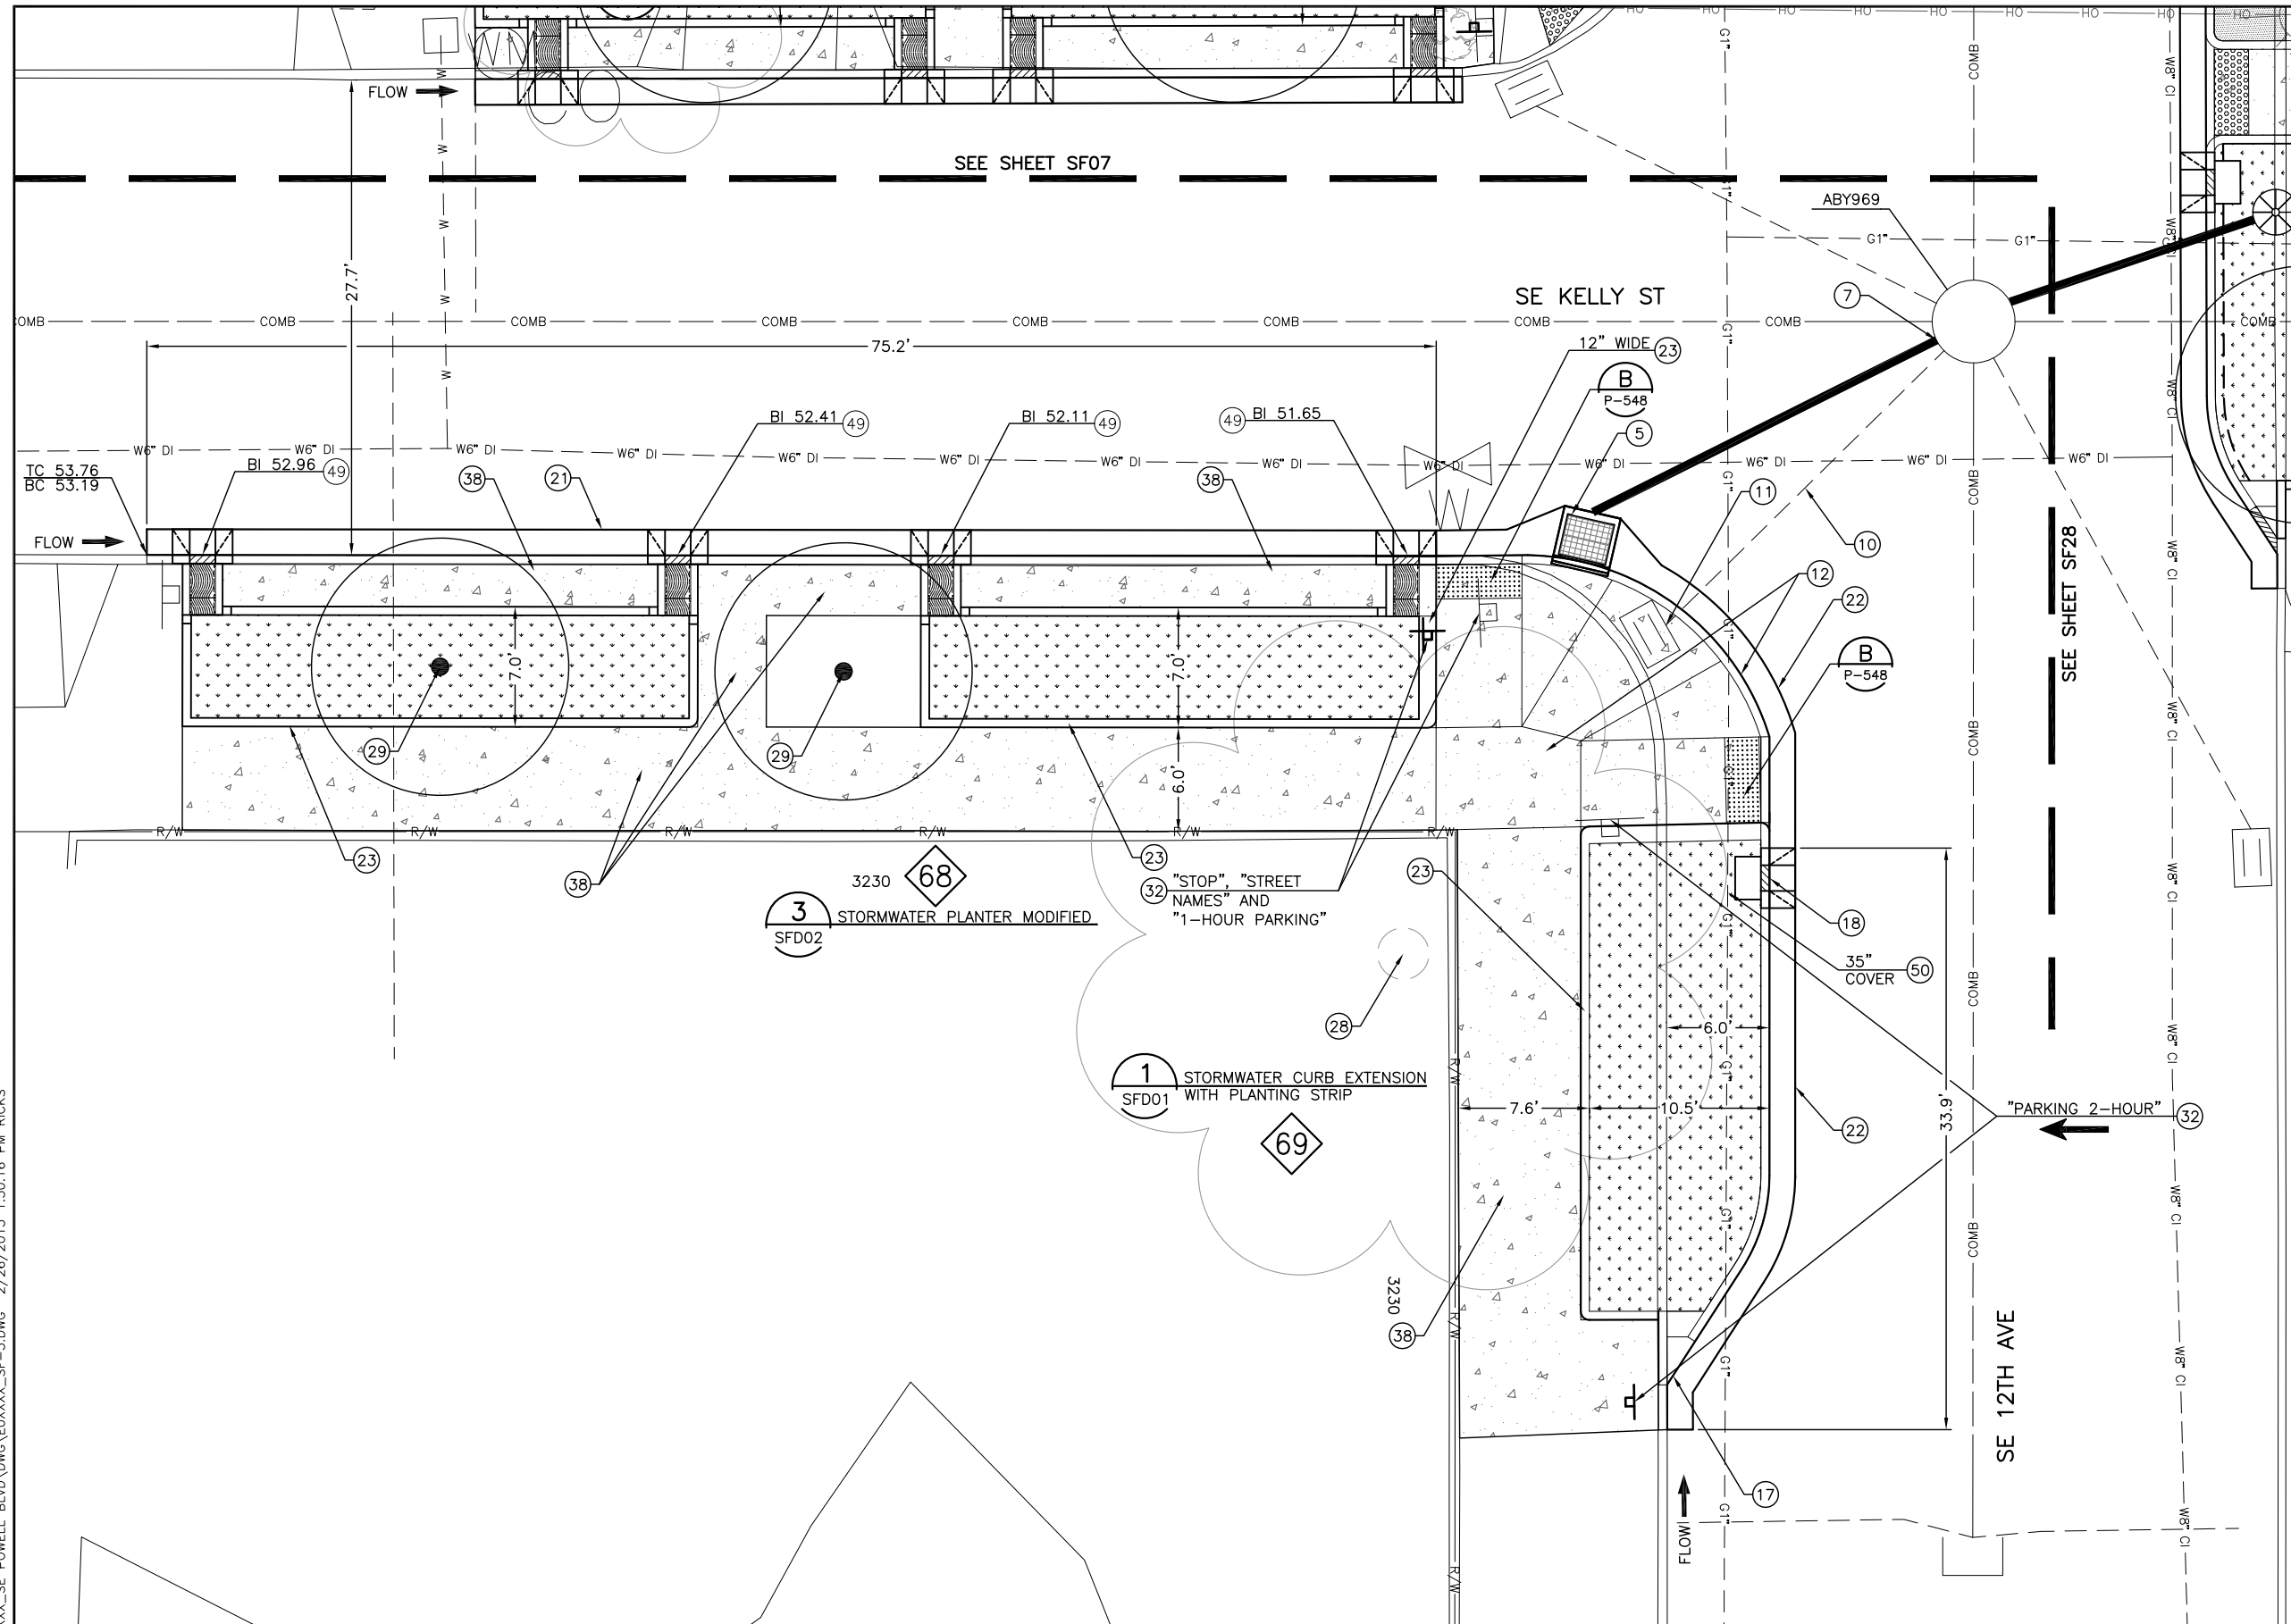

- CONSTRUCTION NOTES:**
- 5 CONSTRUCT G-2 INLET PER ODOT STD. DWG. RD364 AND PIPING.
 - 7 CONNECT TO EXISTING STRUCTURE.
 - 10 ABANDON EXISTING PIPE.
 - 11 ABANDON EXISTING STRUCTURE.
 - 12 CONSTRUCT MONOLITHIC CURB AND SIDEWALK PER CITY STD. DWG. P-551. MEASUREMENT AND PAYMENT BASED ON SHEET SFD07.
 - 17 CONCRETE INLET, TYPE METAL (MODIFIED).
 - 18 CONCRETE INLET, TYPE METAL.
 - 21 12 INCH PLAIN CONCRETE PAVEMENT REPAIR PER DETAIL 3 ON SHEET SFD04.
 - 22 13 INCH ASPHALT CONCRETE PAVEMENT REPAIR PER CITY STD. DWG. P-506.
 - 23 24" PLANTER WALL ADJACENT TO SIDEWALK.
 - 28 PRESERVE AND PROTECT EXISTING TREE(S) IN ACCORDANCE WITH SECTION 00320 OF THE PROJECT SPECIAL PROVISIONS.
 - 29 NEW STREET TREE (TO BE INSTALLED BY OTHERS).
 - 32 REMOVE AND REINSTALL EXISTING SIGN AS SHOWN WITH NEW POST AND BREAKAWAY BASE PER STD. DWGS. P-400, P-405, P-406 AND P-410. DOME OR ANCHOR IS ACCEPTABLE.
 - 38 CONSTRUCT CONCRETE WALK PER CITY STD. DWG. P-551.
 - 49 CONCRETE INLET, TYPE METAL WITH CHANNEL AND GRATE.

SHEET NOTE:

- 1. SEE SHEET SF08a FOR INTERSECTION DETAIL PLAN.

NO.	DATE	DESCRIPTION	APPD.

XREF(S) USED: EOXXXX_XDSN_SF EOXXXX_XPBT
EOXXXX_XBAS,EOXXXX_XDSN_Civil,EOXXXX_XSUR
ROTATION ANGLE: 2.32"

DESIGNED BY: _____ DATE APPD.: _____
DRAWN BY: _____ PROGRAM MGR.: _____
PROJECT COMPLETED: _____
MAP CORRECTED BY: _____ CHECKED BY: _____
DESIGN MGR.: _____

DRAWING NAME: FINAL MAP DATA
EOXXXX_SF-5.DWG

APPROVAL:

NICK FISH
WILLIAM F. RYAN, P.E.
COMMISSIONER
CHIEF ENGINEER

STEVE NOVICK
STEVE TOWNSEN, P.E.
COMMISSIONER
CITY ENGINEER


REG. PROF. ENGR. NO. 16301PE
REG. PROF. ENGR. NO. 51538PE

CITY OF PORTLAND
ENVIRONMENTAL SERVICES

NICK FISH
WILLIAM F. RYAN, P.E.
COMMISSIONER
CHIEF ENGINEER

CITY OF PORTLAND
BUREAU OF TRANSPORTATION

STEVE NOVICK
STEVE TOWNSEN, P.E.
COMMISSIONER
CITY ENGINEER

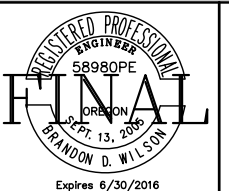

SE POWELL RECONSTRUCTION AND GREEN STREETS (TGD-01, TGD-02, TGA-06)

STORMWATER FACILITY PLAN
STORMWATER FACILITIES 68 & 69
SE KELLY ST AND SE 12TH AVE

1/4 SECTION
3331
JOB NO.
EOXXXX
SHEET NO.
SF08
34 OF 72

6_SAMPLE_PLAN_STORM_FACILITY.PDF