


CLINTON STREET

BIKE BOULEVARD ENHANCEMENT PROJECT

West End - 12th to 26th

 CLINTON ST Topper on street signs	 Bike Swarm pavement markings	 Bike Mandala in intersection	 Bike Rack on-street corral
 Badge Plaque on pole	 Bike Flag on pole		

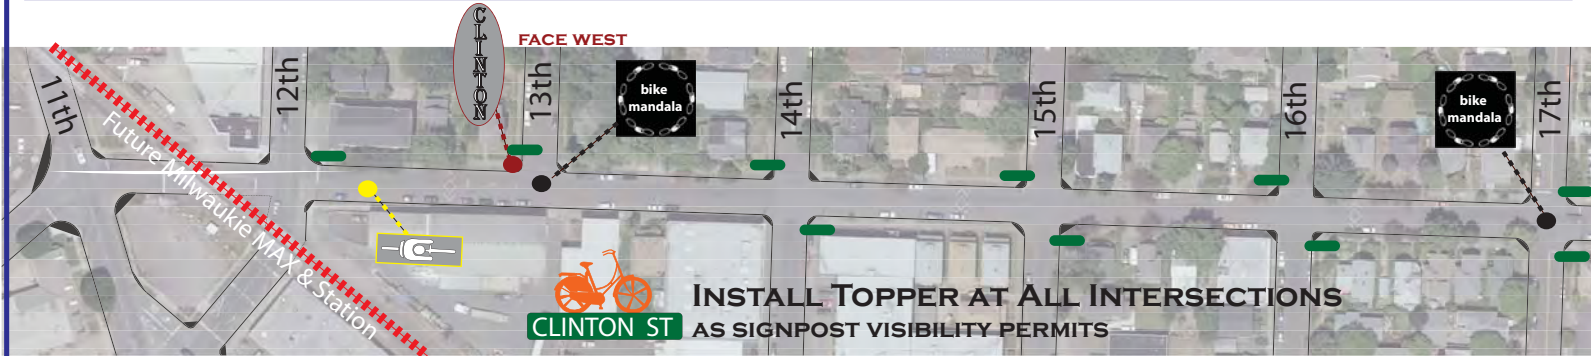

12th - 17th



17th - 23rd



23rd - 26th

