


NOT TO SCALE

\* Parking removal by separate permit.  
Contact Permit Center (503) 823-7365.

If lane closure impacts a bike lane,  
additional signs are required that  
read 'Bike Lane Closed' and 'Bikes  
in Roadway'

- Channelizing device, 20' typical spacing
- Type III Barricade
- ◆ Traffic signs with orange flag high level warning devices
- ▨ Work zone
- ⊥ Parking tees

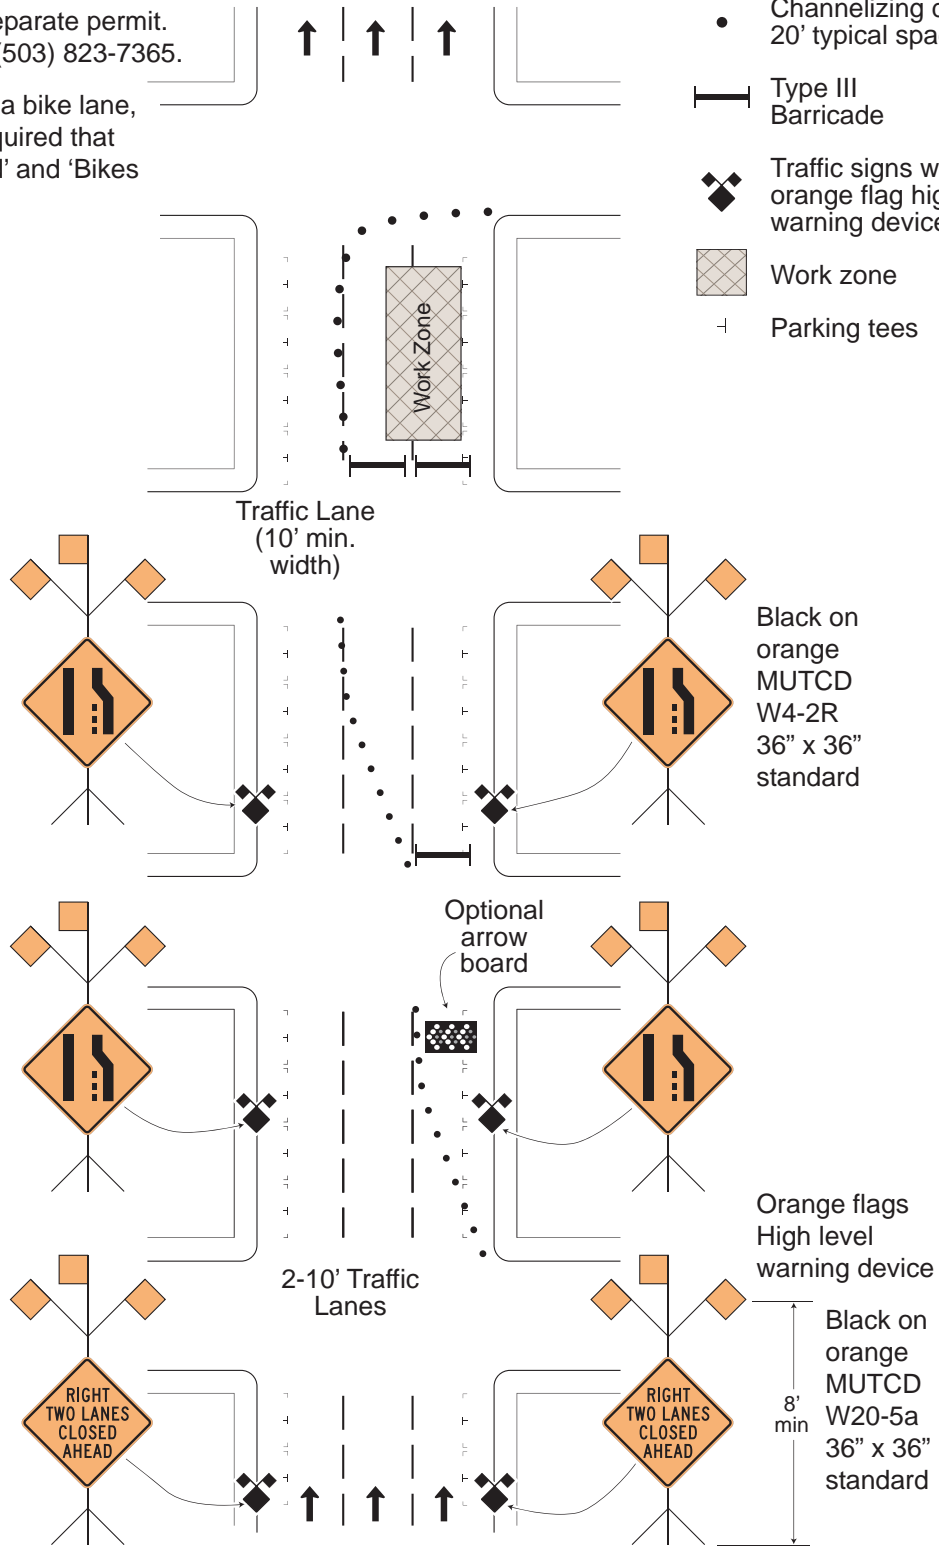

Actual placement of cones and signs shall be adjusted according to specific work site and shall not impede pedestrian passage on sidewalk.

TRANSPORTATION SYSTEM MANAGEMENT

CITY OF PORTLAND, OREGON

TITLE OF STANDARD PLAN

**STANDARD LANE CLOSURE TRAFFIC CONTROLS CBD ONLY**

STANDARD PLAN NO.

APPROVED

NO.

REVISIONS

DATE

BY

**2j**

CITY TRAFFIC ENGINEER

DATE

**Three Lane to One Lane (R)**