

NOT TO SCALE




* Parking removal by separate permit.
Contact Permit Center (503) 823-7365.


Affix these signs to
the center barricade:

Black on white
MUTCD R11-2
48" x 30" standard

Black on white
City of Portland R3740
RIGHT ONLY/
RIGHT ONLY symbol
30" x 30"

Type III barricades
3 required (minimum)
w/ flashers if street
closed at night

 -  Traffic signs
-  Traffic signs with orange flag
high level warning devices
-  Parking tees

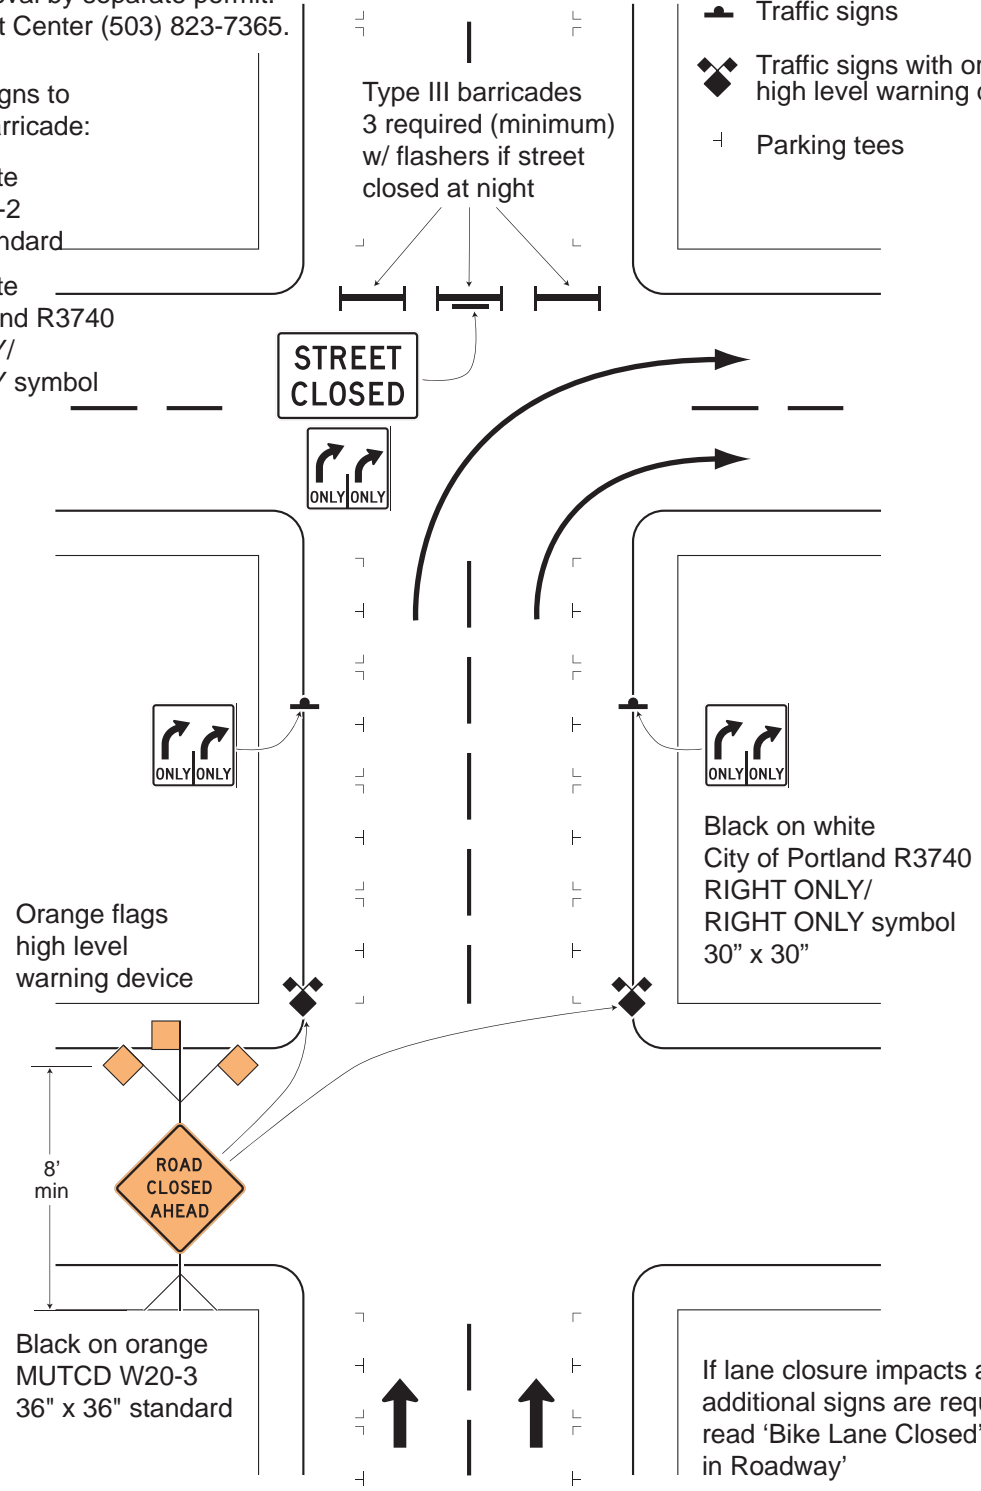

Orange flags
high level
warning device

8'
min

Black on orange
MUTCD W20-3
36" x 36" standard

Black on white
City of Portland R3740
RIGHT ONLY/
RIGHT ONLY symbol
30" x 30"

If lane closure impacts a bike lane,
additional signs are required that
read 'Bike Lane Closed' and 'Bikes
in Roadway'

Actual placement of cones and signs shall be adjusted according to
specific work site and shall not impede pedestrian passage on sidewalk.

TRANSPORTATION SYSTEM MANAGEMENT

CITY OF PORTLAND, OREGON

TITLE OF STANDARD PLAN

STANDARD STREET CLOSURE TRAFFIC CONTROLS CBD ONLY

STANDARD PLAN NO.

3a

APPROVED

NO.

REVISIONS

DATE

BY

CITY TRAFFIC ENGINEER

DATE

**Two Lane One Way
Street Closure /
Detour Right**