


Plot Date: 4/21/2015 2:48 PM Filename: S:\JL\Design\T00419 - East Portland REB Project\CAD\PLAN\SHEETS\SHIT 06 STREET PLAN - SE STARK ST AT SE 142ND AVE.PLOT_SHT_06.dgn

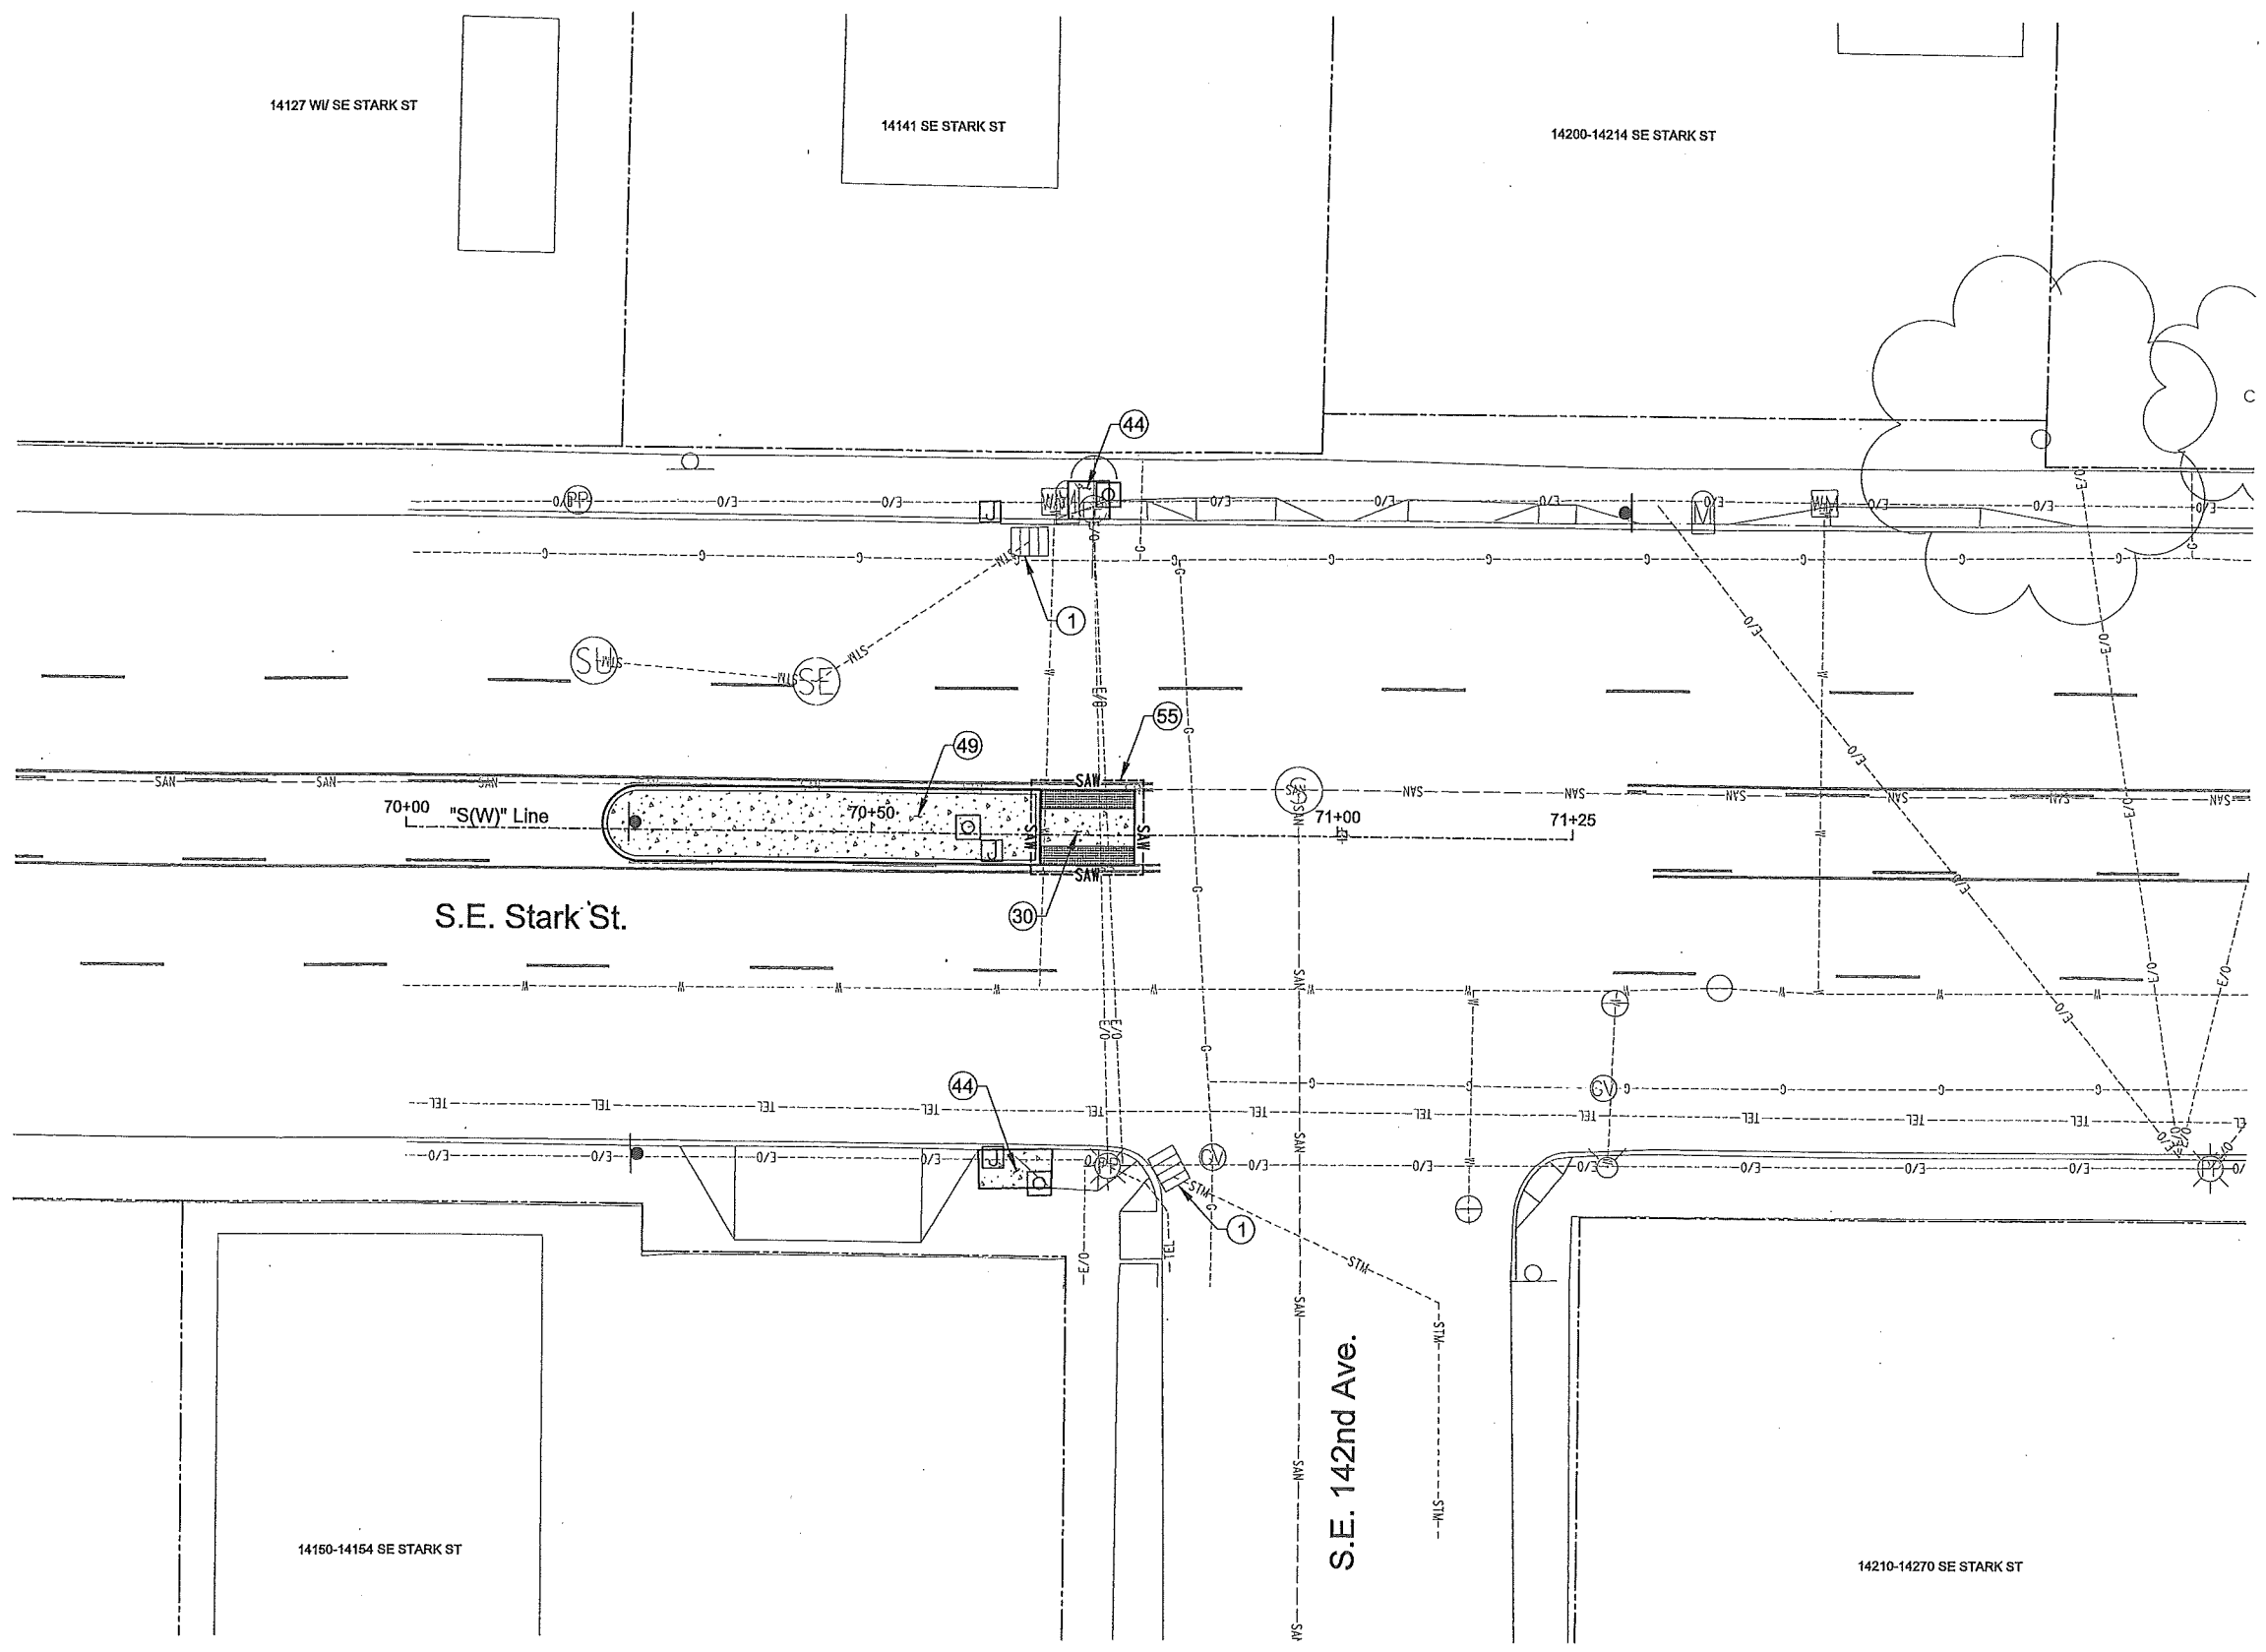

- Construction Notes**
- 1 Install inlet protection - 2. See Std. Drg. No. RD1010.
 - 30 Construct concrete surfacing, 6" thick.
 - 44 Construct concrete sidewalk. See Std. Drg. No. P-551.
 - 49 Construct Type C mountable island, 6" exposure. See Detail "C" on Sht. 2B and Std. Drg. No. RD705.
 - 55 Construct 10" AC pavement repair. See Std. Drg. No. P-506.

NO.	DATE	DESCRIPTION	APPD.
		REVISION	

DESIGNED BY L. Williams	DATE APPROVED April 2015
CAD BY C. Shearer	DIV. ENGINEER S. Townsen
CHECKED BY J. Joe	



APPROVALS:

Bob Gailer
SUPERVISING ENGINEER
REG. PROF. ENGR. NO. 14958PE

Steve Townsen
CITY ENGINEER
REG. PROF. ENGR. NO. 51638PE

CITY OF PORTLAND
BUREAU OF TRANSPORTATION

STIEVE NOVICK
STEVE TOWNSEN, P.E.
COMMISSIONER
CITY ENGINEER



East Portland Rapid Flash Beacon Project

Street Plan
S.E. Stark St.
at S.E. 142nd Ave.

1/4 SECTION 3044, 3144
PROJECT NO. 700419
SHEET NO. 6