


SEWER CONNECTION LOCATION MAP - PLEASE RETURN

PROPERTY OWNER

JOHN DOE
123 MAIN ST
PORTLAN, OR
97001


SITE ADDRESS

STATE ID: 1N1E33CD 3500
2167 SW YAMHILL ST
PORTLAND, OR
97001

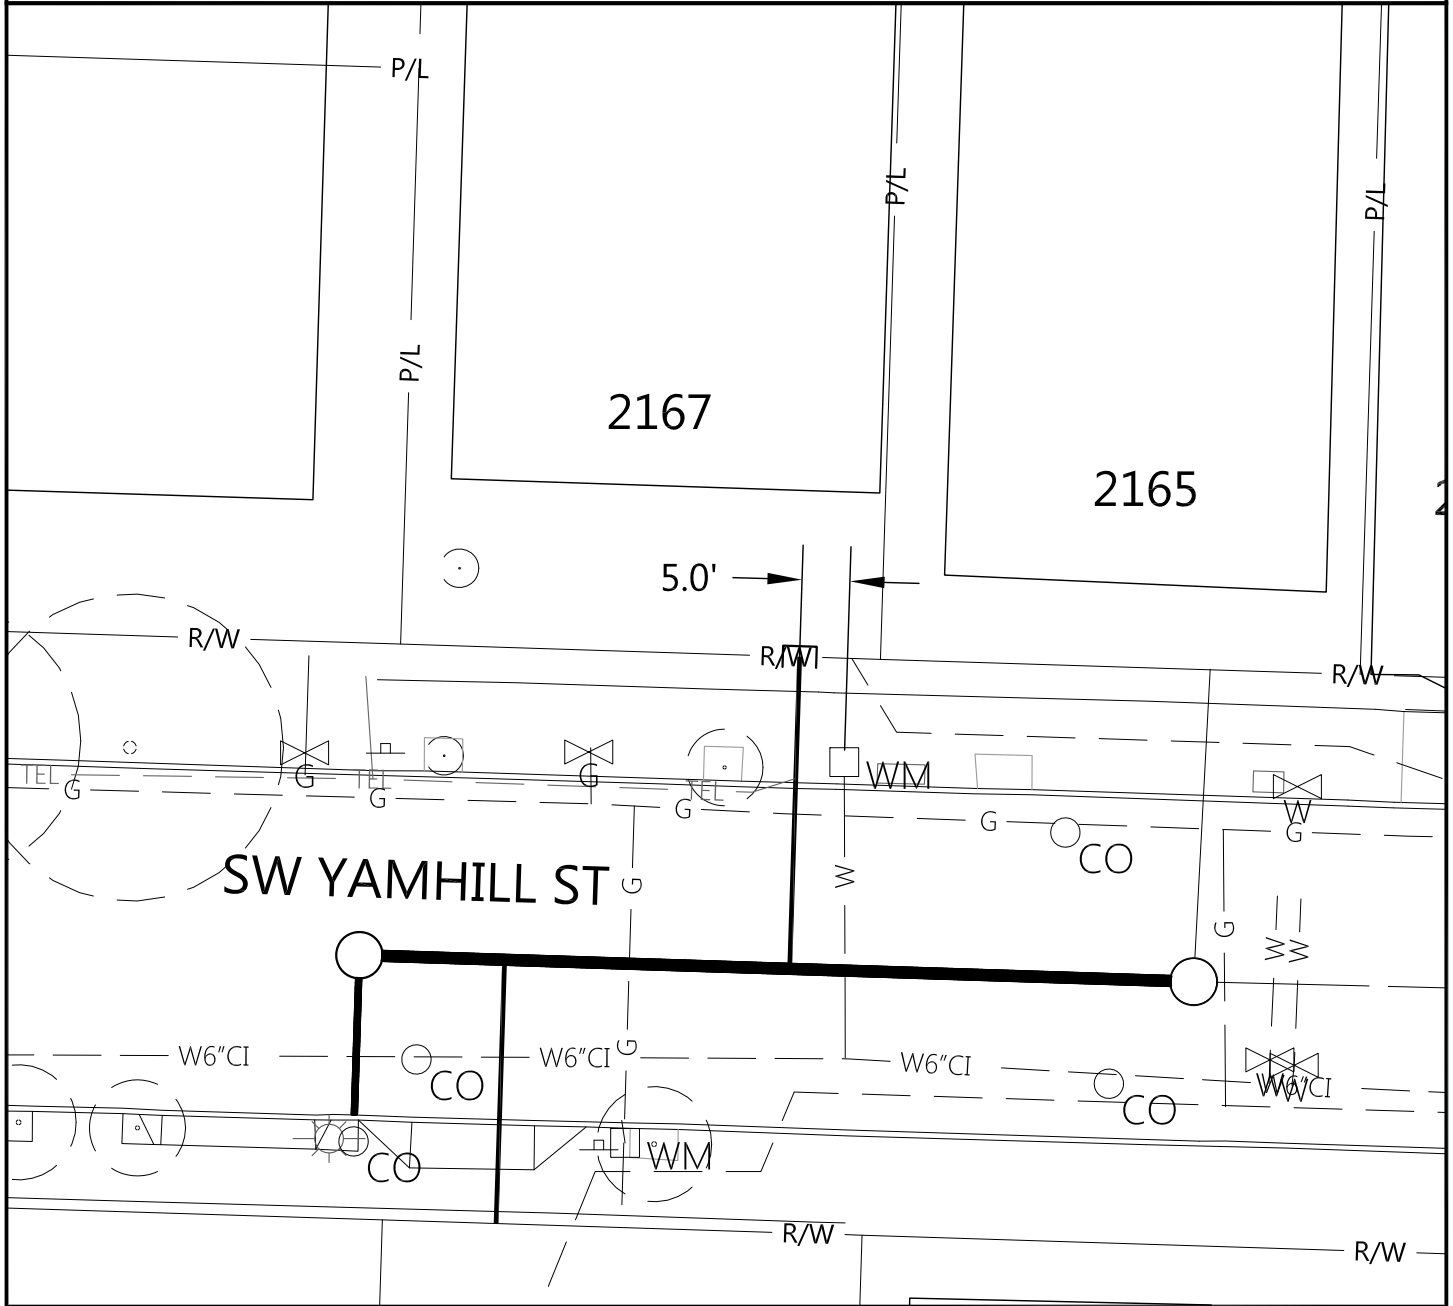

LEGEND

- | | | | |
|--------------------|--|--------------|--|
| PROPOSED BRANCH | | WATER METER | |
| SEWER MAIN | | UTILITY POLE | |
| EXISTING BRANCH | | MANHOLE | |
| PROPERTY LINE | | TREE | |
| GAS SERVICE LINE | | | |
| WATER SERVICE LINE | | | |

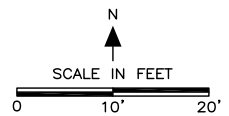

DISTANCE BETWEEN WATER METER AND PROPOSED SEWER CONNECTION IS 5.0 FEET.
DEPTH OF SEWER SERVICE AT CONNECTION POINT IS 7.7 FEET.

file: E11058_OUTREACH.dwg | site name: 2167 SW YAMHILL ST | May 30, 2018 - 12:41pm | dperde