

THE SPROCKET APARTMENTS
 121 NORTH BEECH ST
 APPEAL DRAWINGS


07-18-16

DRAWING 1

FIRST FLOOR PLAN



- PROPERTY LINE
- 2-HOUR WALL
- - - - - PATH OF EGRESS
- x ADDED SPRINKLER HEAD

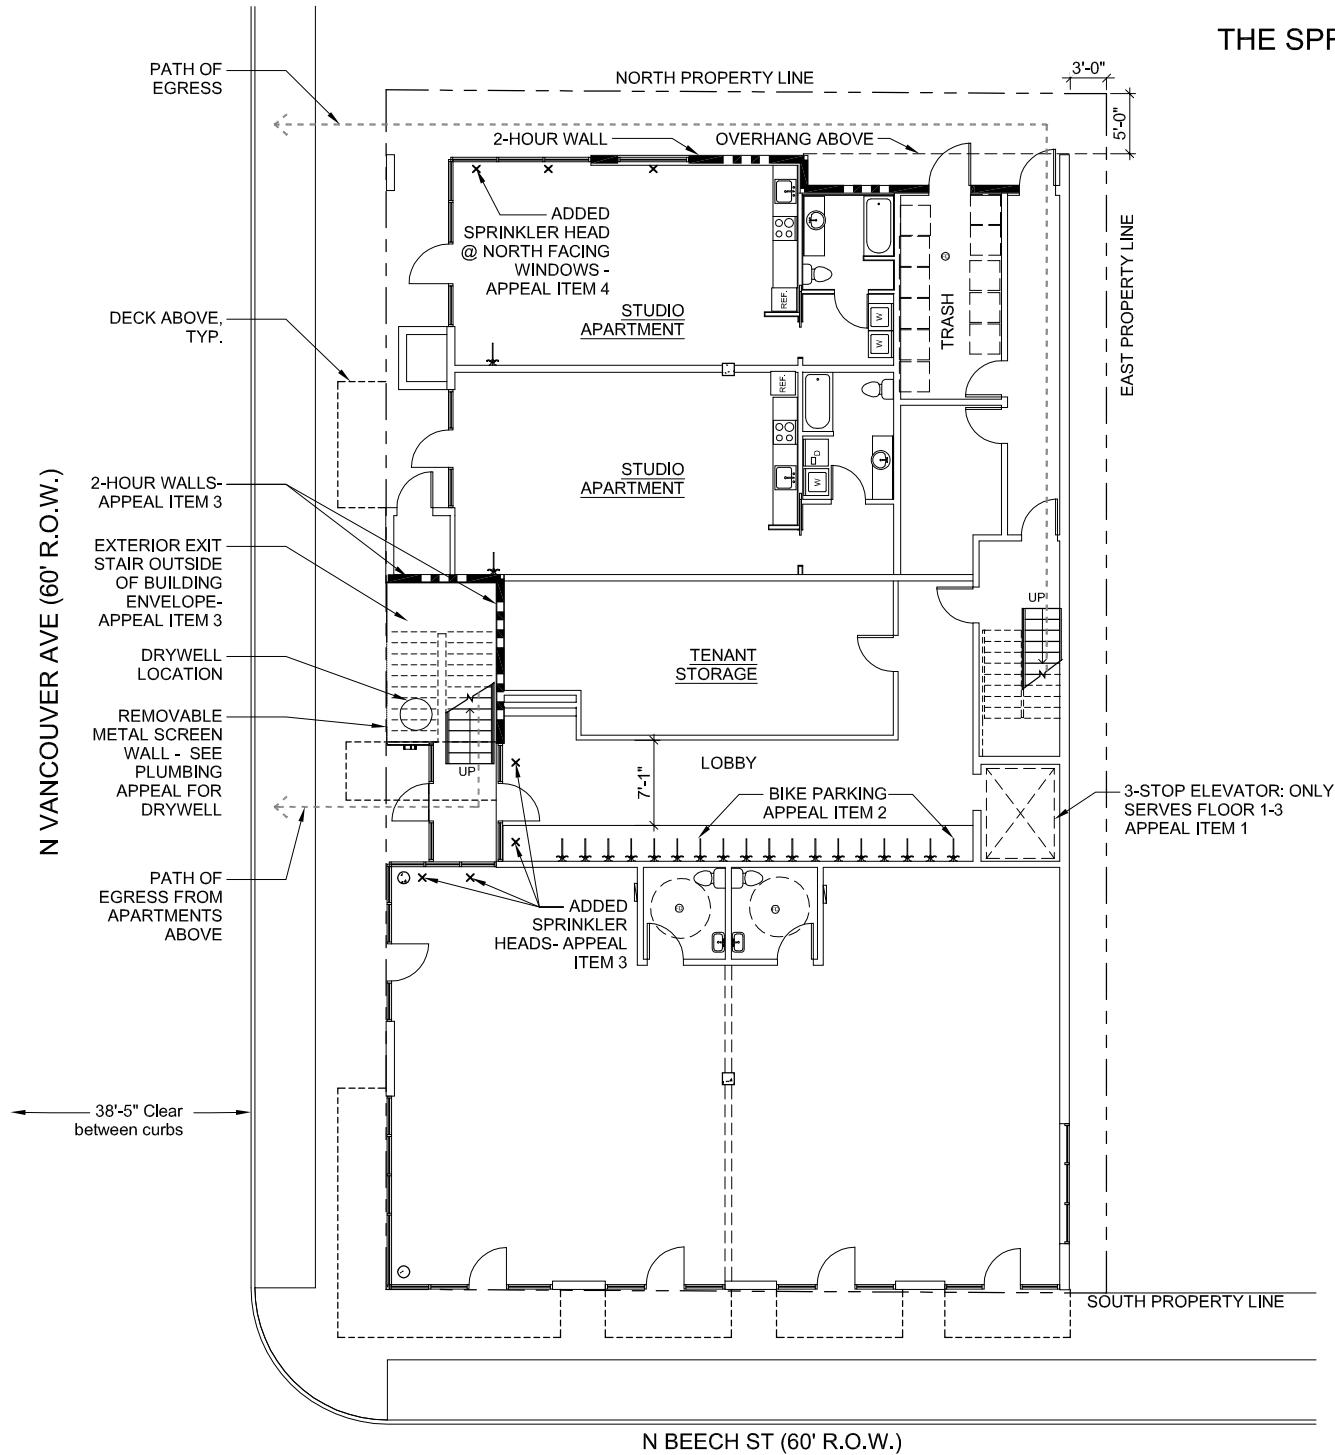

N VANCOUVER AVE (60' R.O.W.)

N BEECH ST (60' R.O.W.)