




PERMIT

issue:	date:
100% SD	05.13.2016
50% DD	07.22.2016
100% DD	10.07.2016
PERMIT	12.07.2016
60% CD	01.06.2017
SHORING & EXCAVATION PERMIT	03.17.2017
90% CD / PERMIT REV	05.05.2017
revision:	date:
2 PERMIT REVISION	05.05.2017

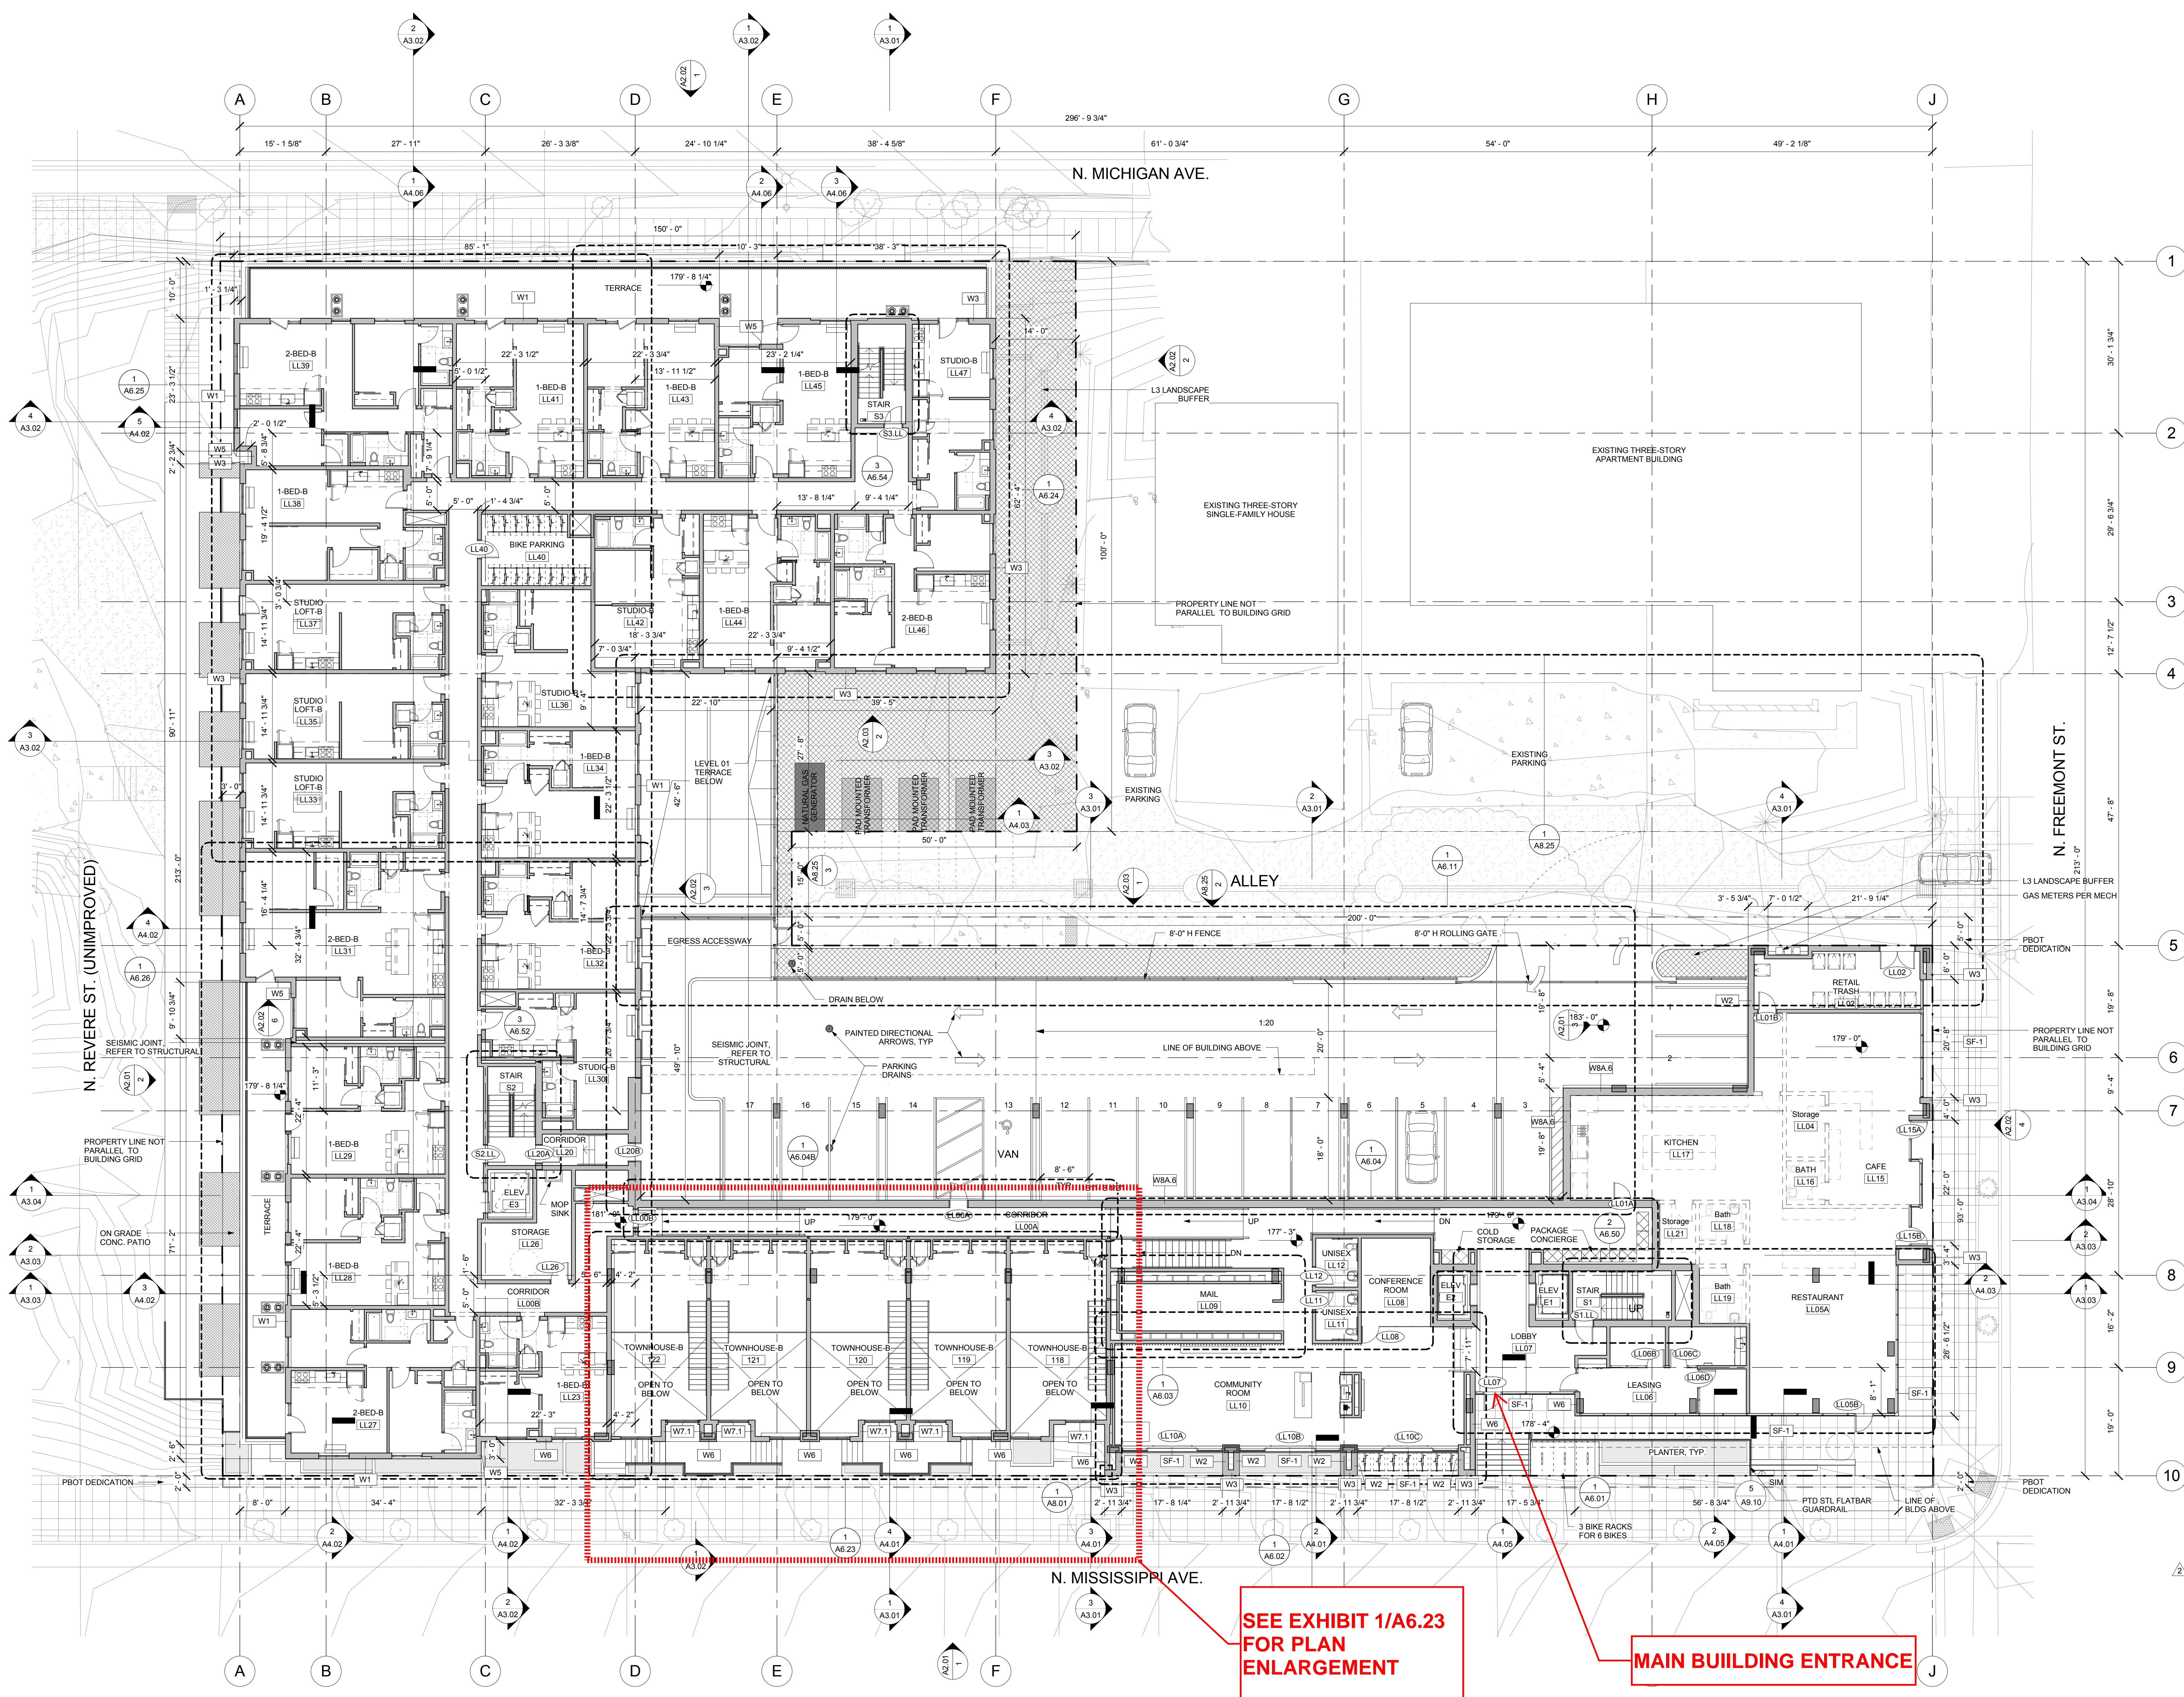

**SEE EXHIBIT 1/A6.23
FOR PLAN
ENLARGEMENT**

MAIN BUILDING ENTRANCE

LOBBY LEVEL /
LEVEL 1.5
FLOOR PLAN

A1.01.5

1 LOBBY LEVEL / LEVEL 1.5 FLOOR PLAN
A1.01.5 3/32" = 1'-0"

