


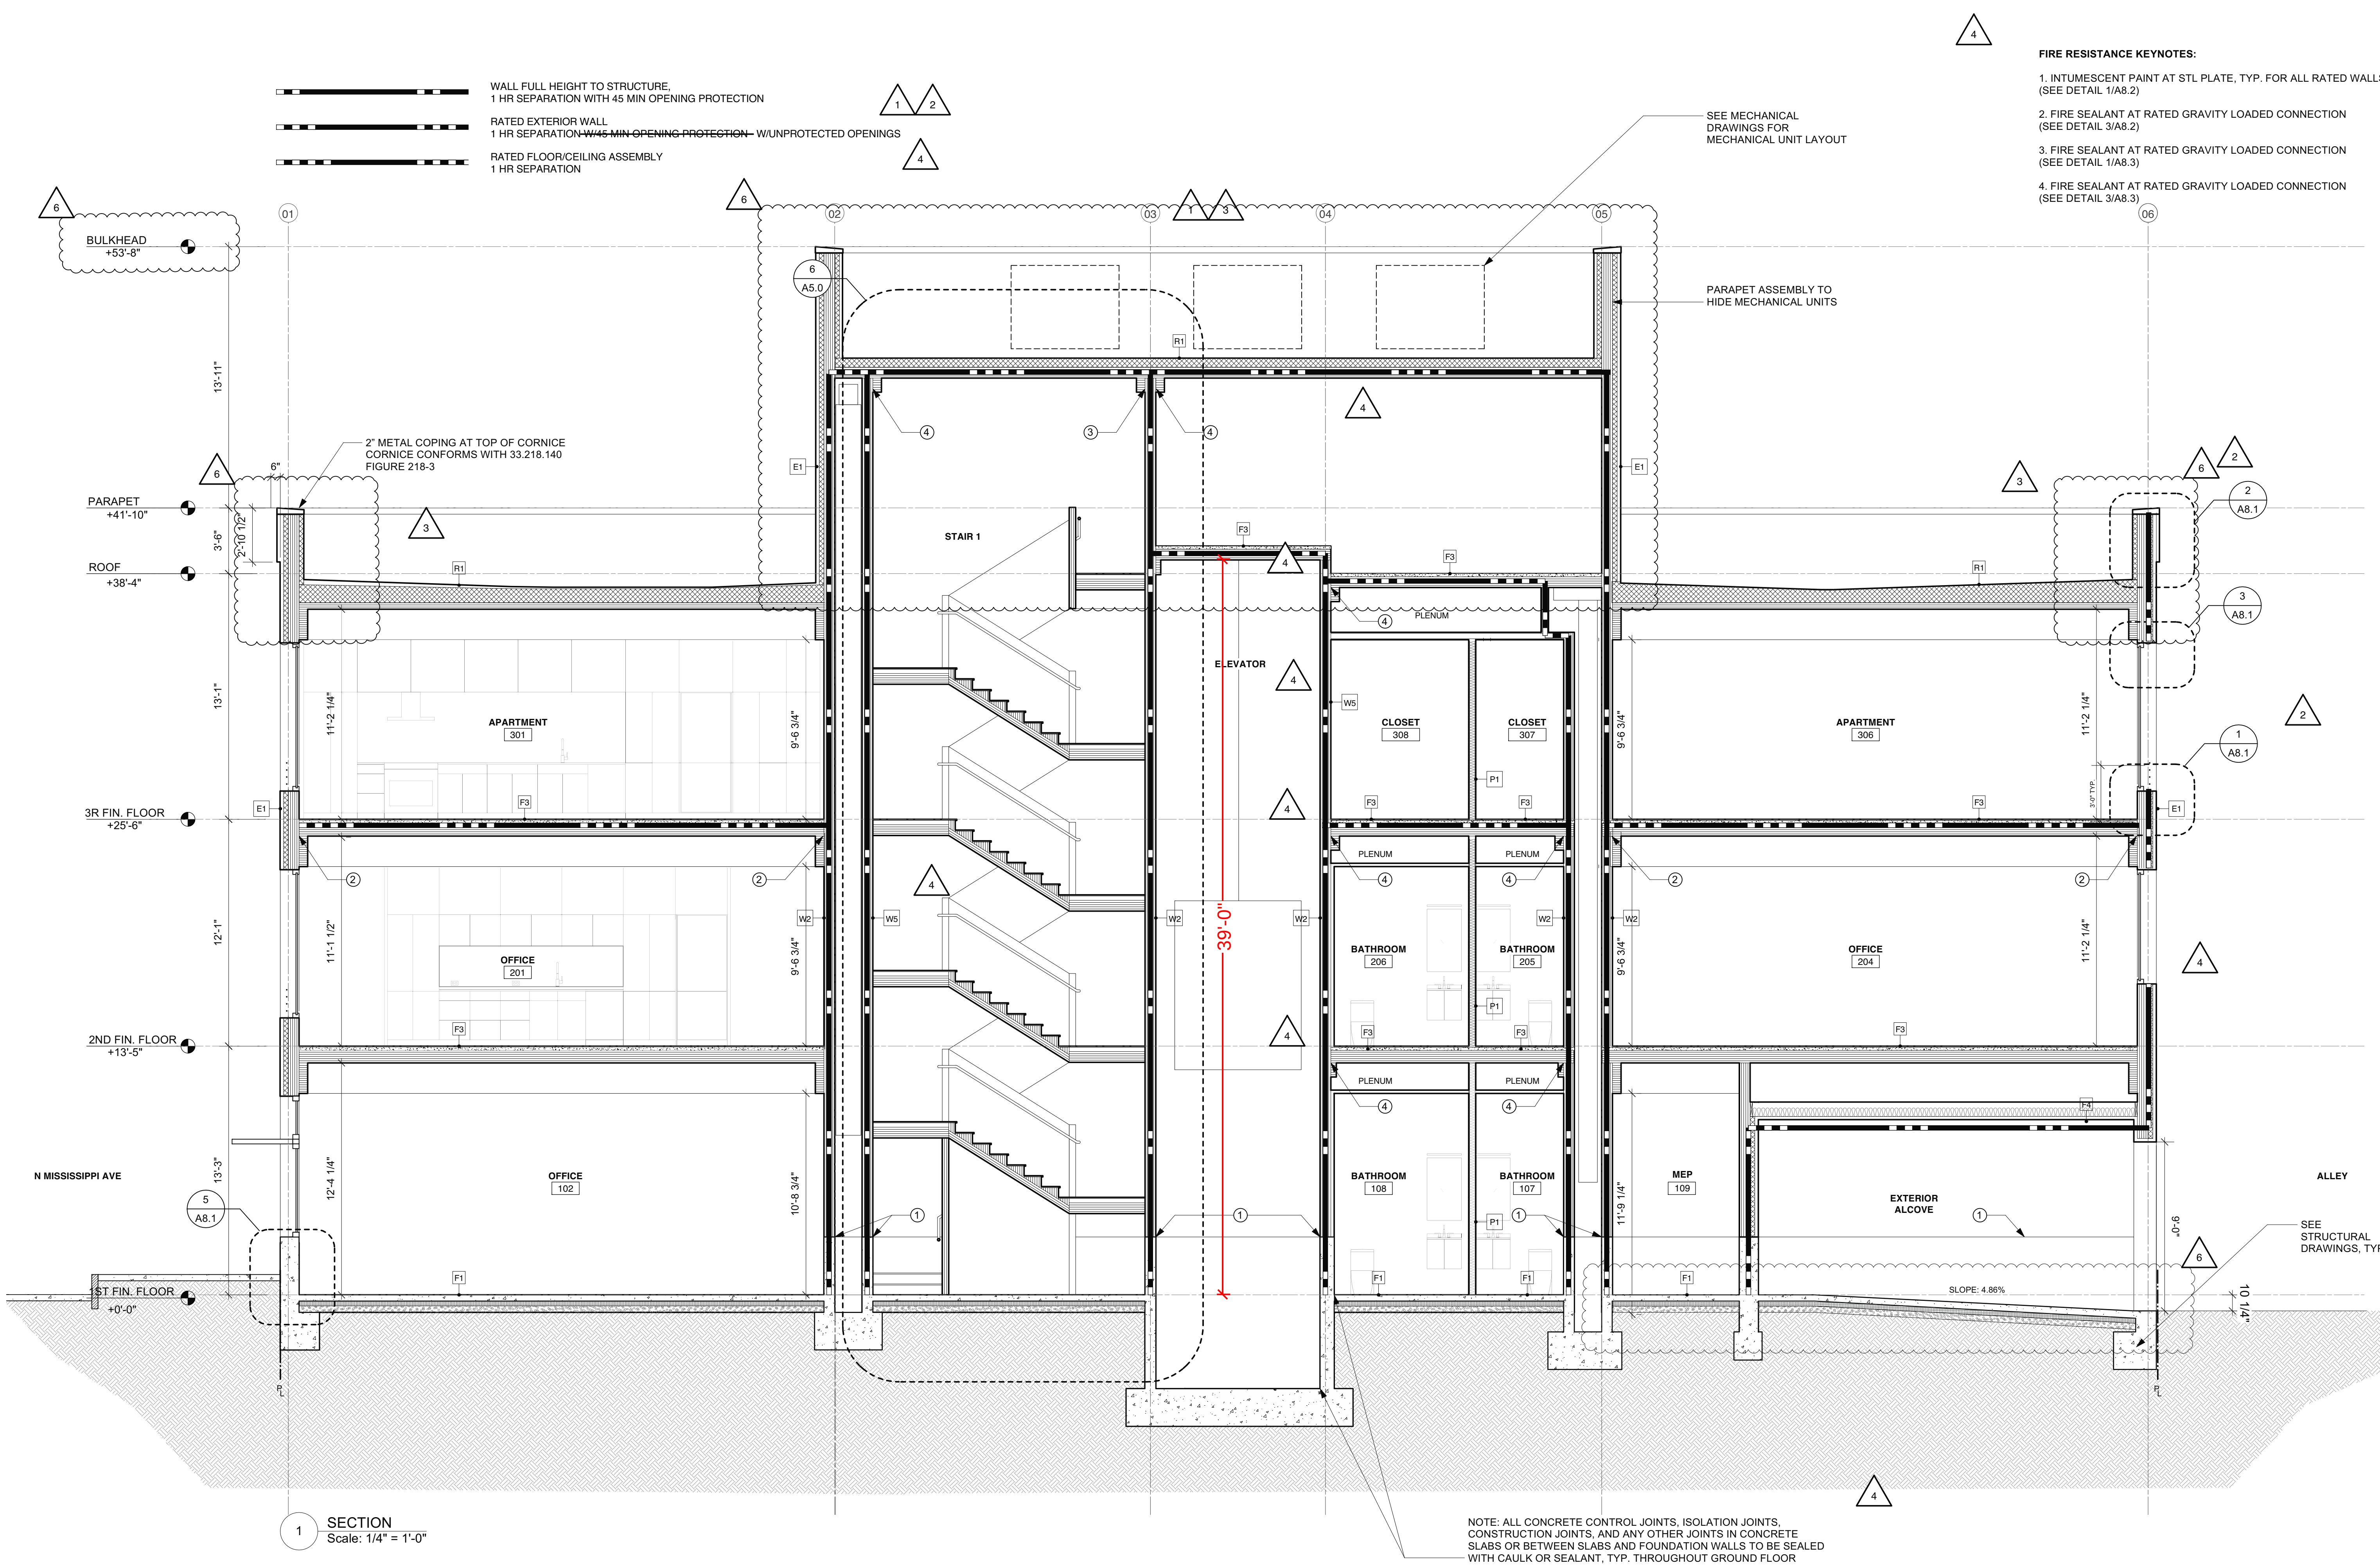

- FIRE RESISTANCE KEYNOTES:**
- 1. INTUMESCENT PAINT AT STL PLATE, TYP. FOR ALL RATED WALLS (SEE DETAIL 1/A8.2)
 - 2. FIRE SEALANT AT RATED GRAVITY LOADED CONNECTION (SEE DETAIL 3/A8.2)
 - 3. FIRE SEALANT AT RATED GRAVITY LOADED CONNECTION (SEE DETAIL 1/A8.3)
 - 4. FIRE SEALANT AT RATED GRAVITY LOADED CONNECTION (SEE DETAIL 3/A8.3)

City Of Portland
REVIEWED FOR
CODE COMPLIANCE
Date: 08/10/20
Permit #:
18-175475-REV-01-CO



WAECHTER ARCHITECTURE
3928 N. Williams Ave.
Portland, OR 97227
503.894.9480
Contact: Ben Waechter
ben@waechterarchitecture.com

MISSISSIPPI
MIXED-USE
4224 N MISSISSIPPI AVE
PORTLAND, OR
97217

REVISIONS NUMBER:	DATE:
01 PERMIT REVISION	2018.11.08
02 PERMIT REVISION	2019.03.14
03 PERMIT REVISION	2019.07.19
04 PERMIT REVISION	2019.09.20
06 PERMIT REVISION	2020.07.15

PERMIT SET
DATE: 05.22.2018

BUILDING
SECTION

A4.0

RECEIVED 7.22.20