


**1** BASEMENT LEVEL SHORING PLAN  
3/16" = 1'-0"

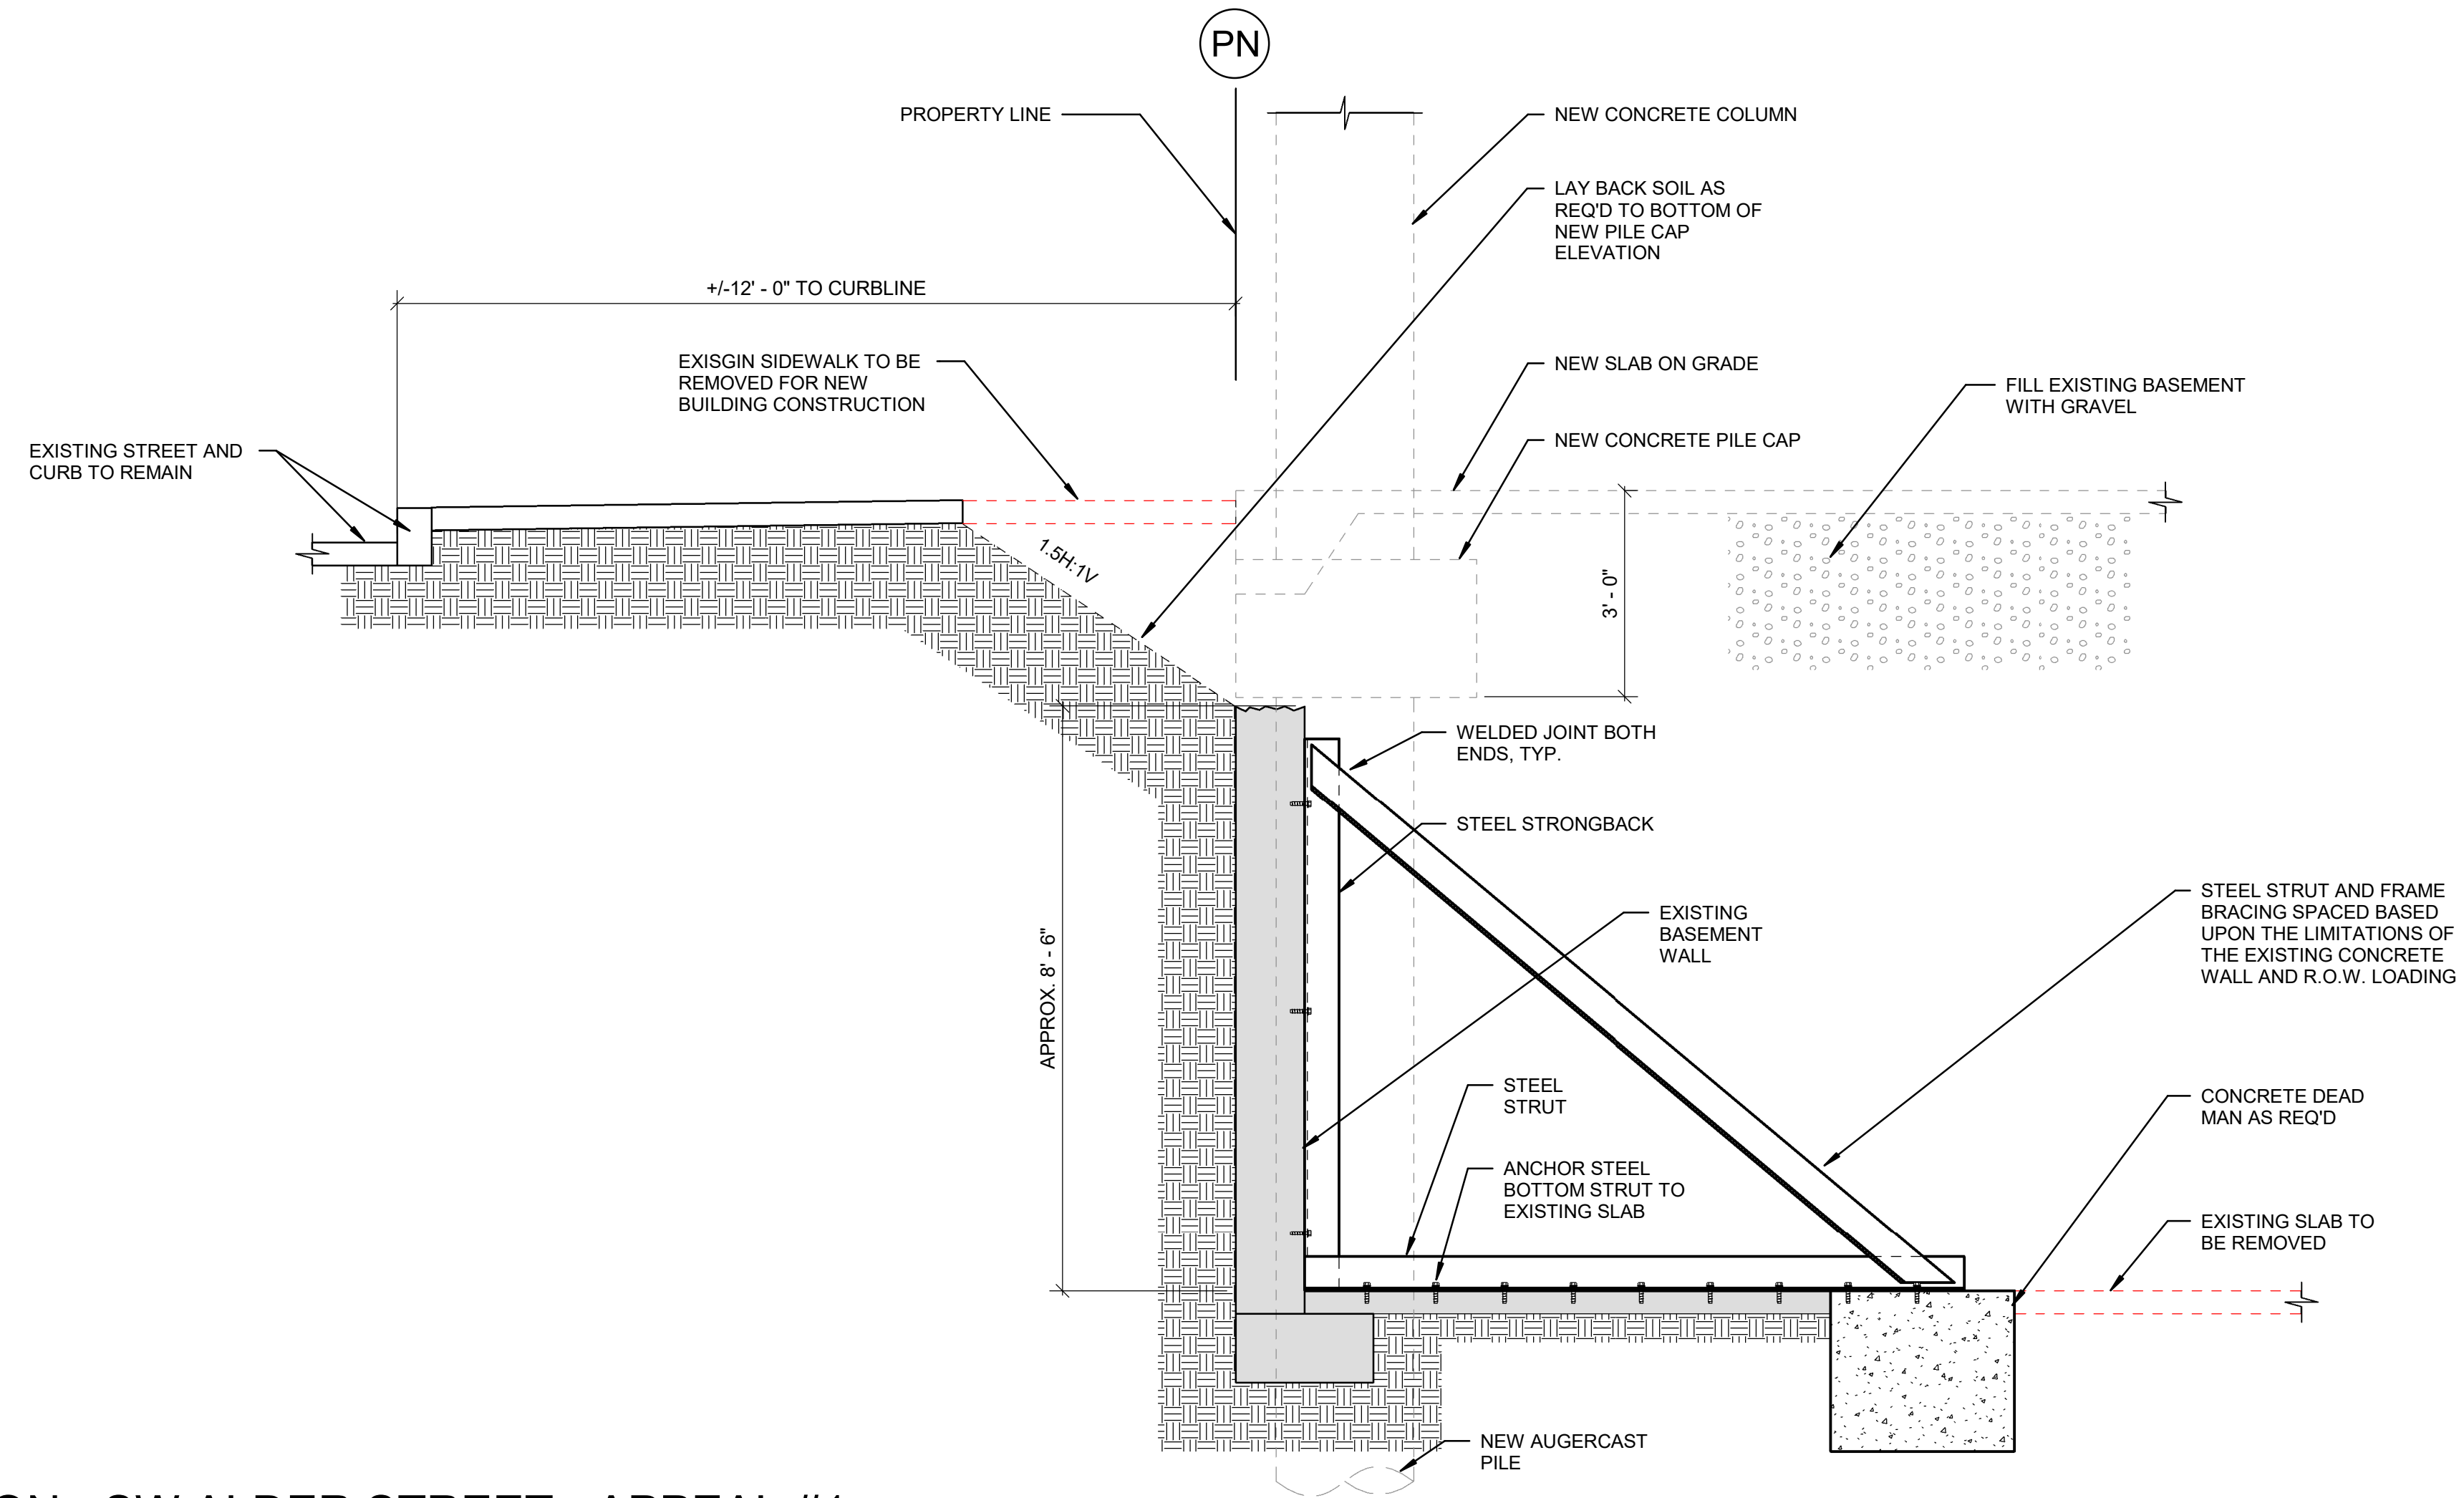

**2** BASEMENT NORTH SECTION - SW ALDER STREET - APPEAL #1  
1/2" = 1'-0"

**ALTA CENTRIC**

1670 SW Alder  
Portland, OR 97205

**Shoring Exhibits**

Drawn By:	AJB
Designed By:	AJB
Project No:	10021801011
Date:	10/28/21
Scale:	As indicated
Drawing No:	

**TS1**