



RECONTOUR HABITATS OPTIONS

- 1A) RECONTOUR RESERVOIR/WETLANDS
- 1B) RECONTOUR WETLANDS/UPLANDS

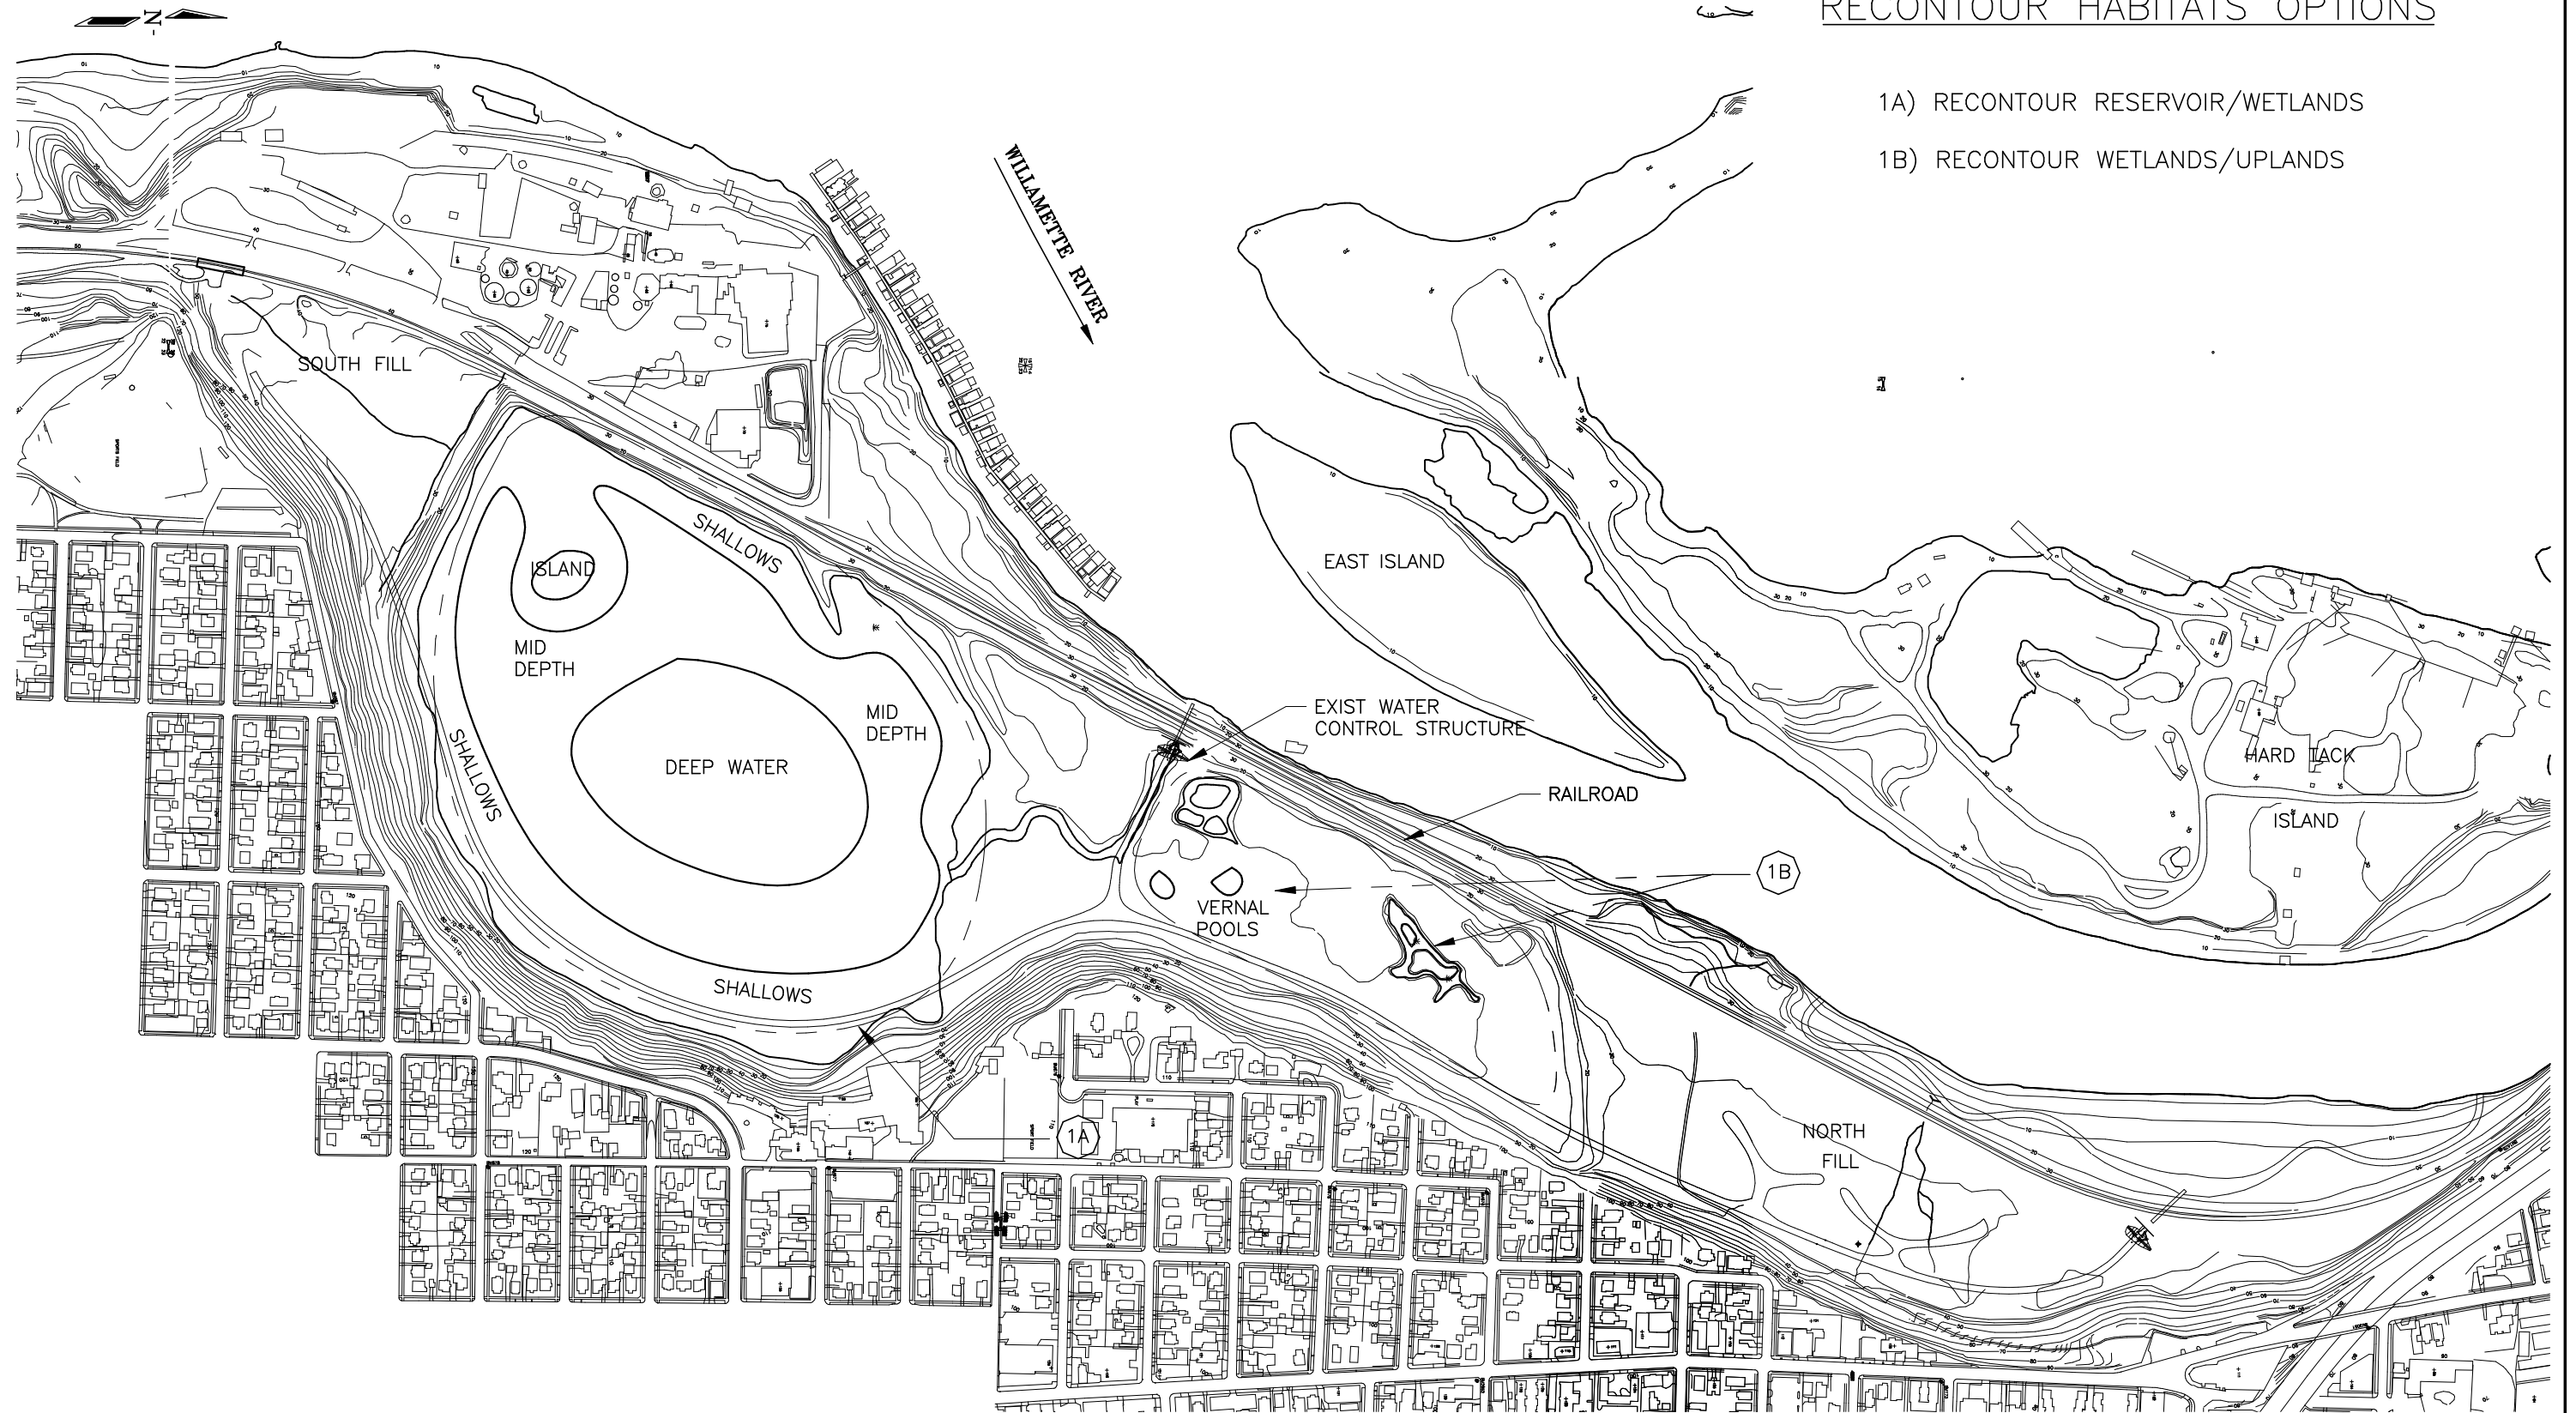

PLAN

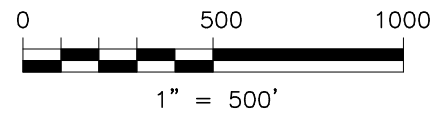

CITY OF PORTLAND
PARKS AND RECREATION/BES

OAKS BOTTOM
WILDLIFE REFUGE

POTENTIAL PROJECTS RECONTOUR HABITATS

Scale: 1"=500'
Date: AUGUST, 2001
File: 0:\17833

Drawing

1

HARZA Engineering Co.

BELLEVUE, WASHINGTON
(425) 602-4000