


BES 8300 OAK BASIN FENCE DIAGRAMS BES 8576 OAKS BOTTOM.GPJ DATMPL COP MAR 2004 GEOTECHNICAL.GDT 6/16/08

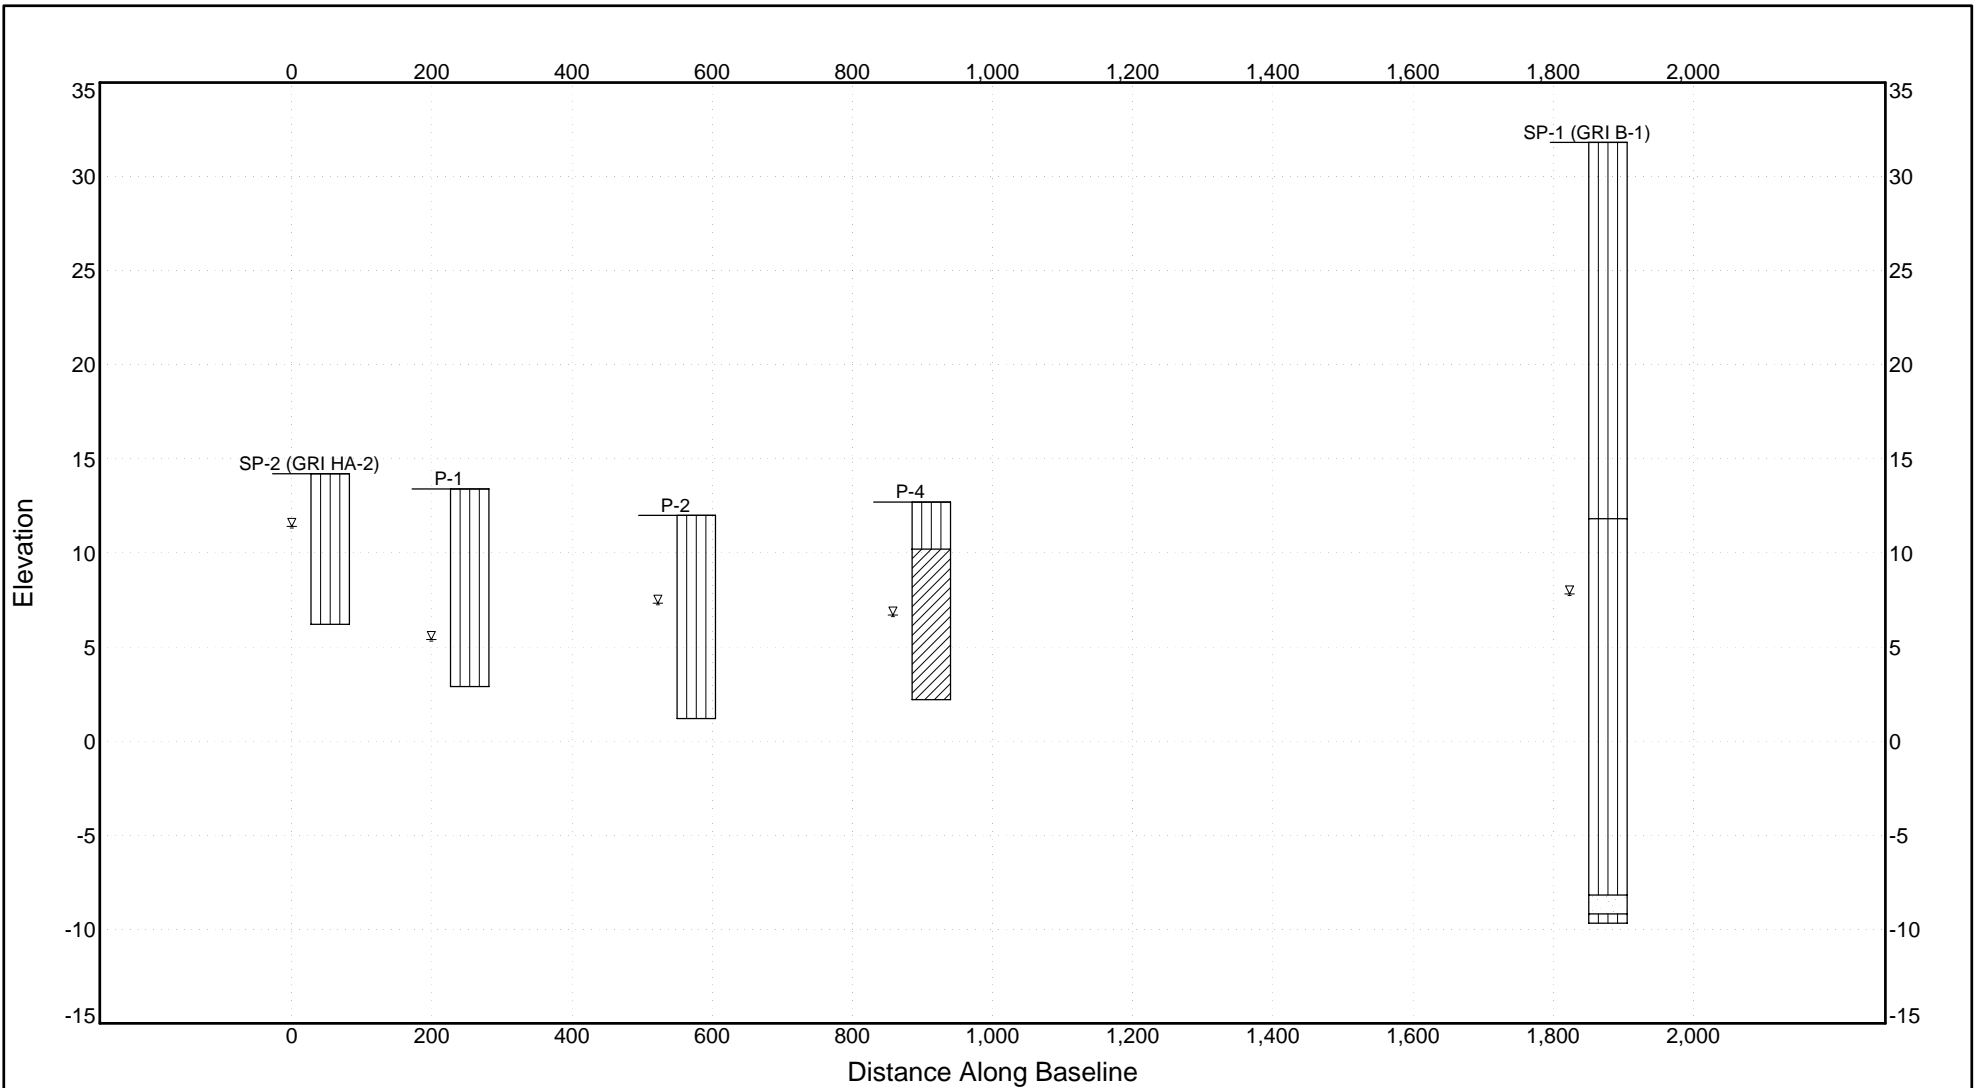

| Borehole        | North  | East    | Elev. | Depth |
|-----------------|--------|---------|-------|-------|
| P-1             | 667587 | 7649330 | 13.4  | 10.5  |
| P-2             | 667791 | 7649591 | 12.0  | 10.8  |
| P-4             | 668112 | 7649729 | 12.7  | 10.5  |
| SP-1 (GRI B-1)  | 669010 | 7650160 | 31.8  | 43.0  |
| SP-2 (GRI HA-2) | 667620 | 7648980 | 14.2  | 8.0   |
|                 |        |         |       |       |
|                 |        |         |       |       |
DISTANCES:

Beginning 0

Ending 2000

VIEWING ANGLES (degrees):

Horizontal 0.0

Vertical 0.0

| Position     | North  | East    |
|--------------|--------|---------|
| Left, Front  | 667501 | 7649122 |
| Right, Front | 669037 | 7650403 |
| Left, Back   | 667501 | 7649122 |
| Right, Back  | 669037 | 7650403 |

|  |                  |              |
|--|------------------|--------------|
| <b>SUBSURFACE FENCE DIAGRAM</b>                                      |                  |              |
| <b>Line A - A'</b><br><b>Oaks Bottom</b><br><b>Springwater Trail</b> |                  |              |
| <b>PROJECT #</b>   | <b>DATE</b>      | <b>PLATE</b> |
| <b>BES 8576</b>  | <b>June 2008</b> |              |