
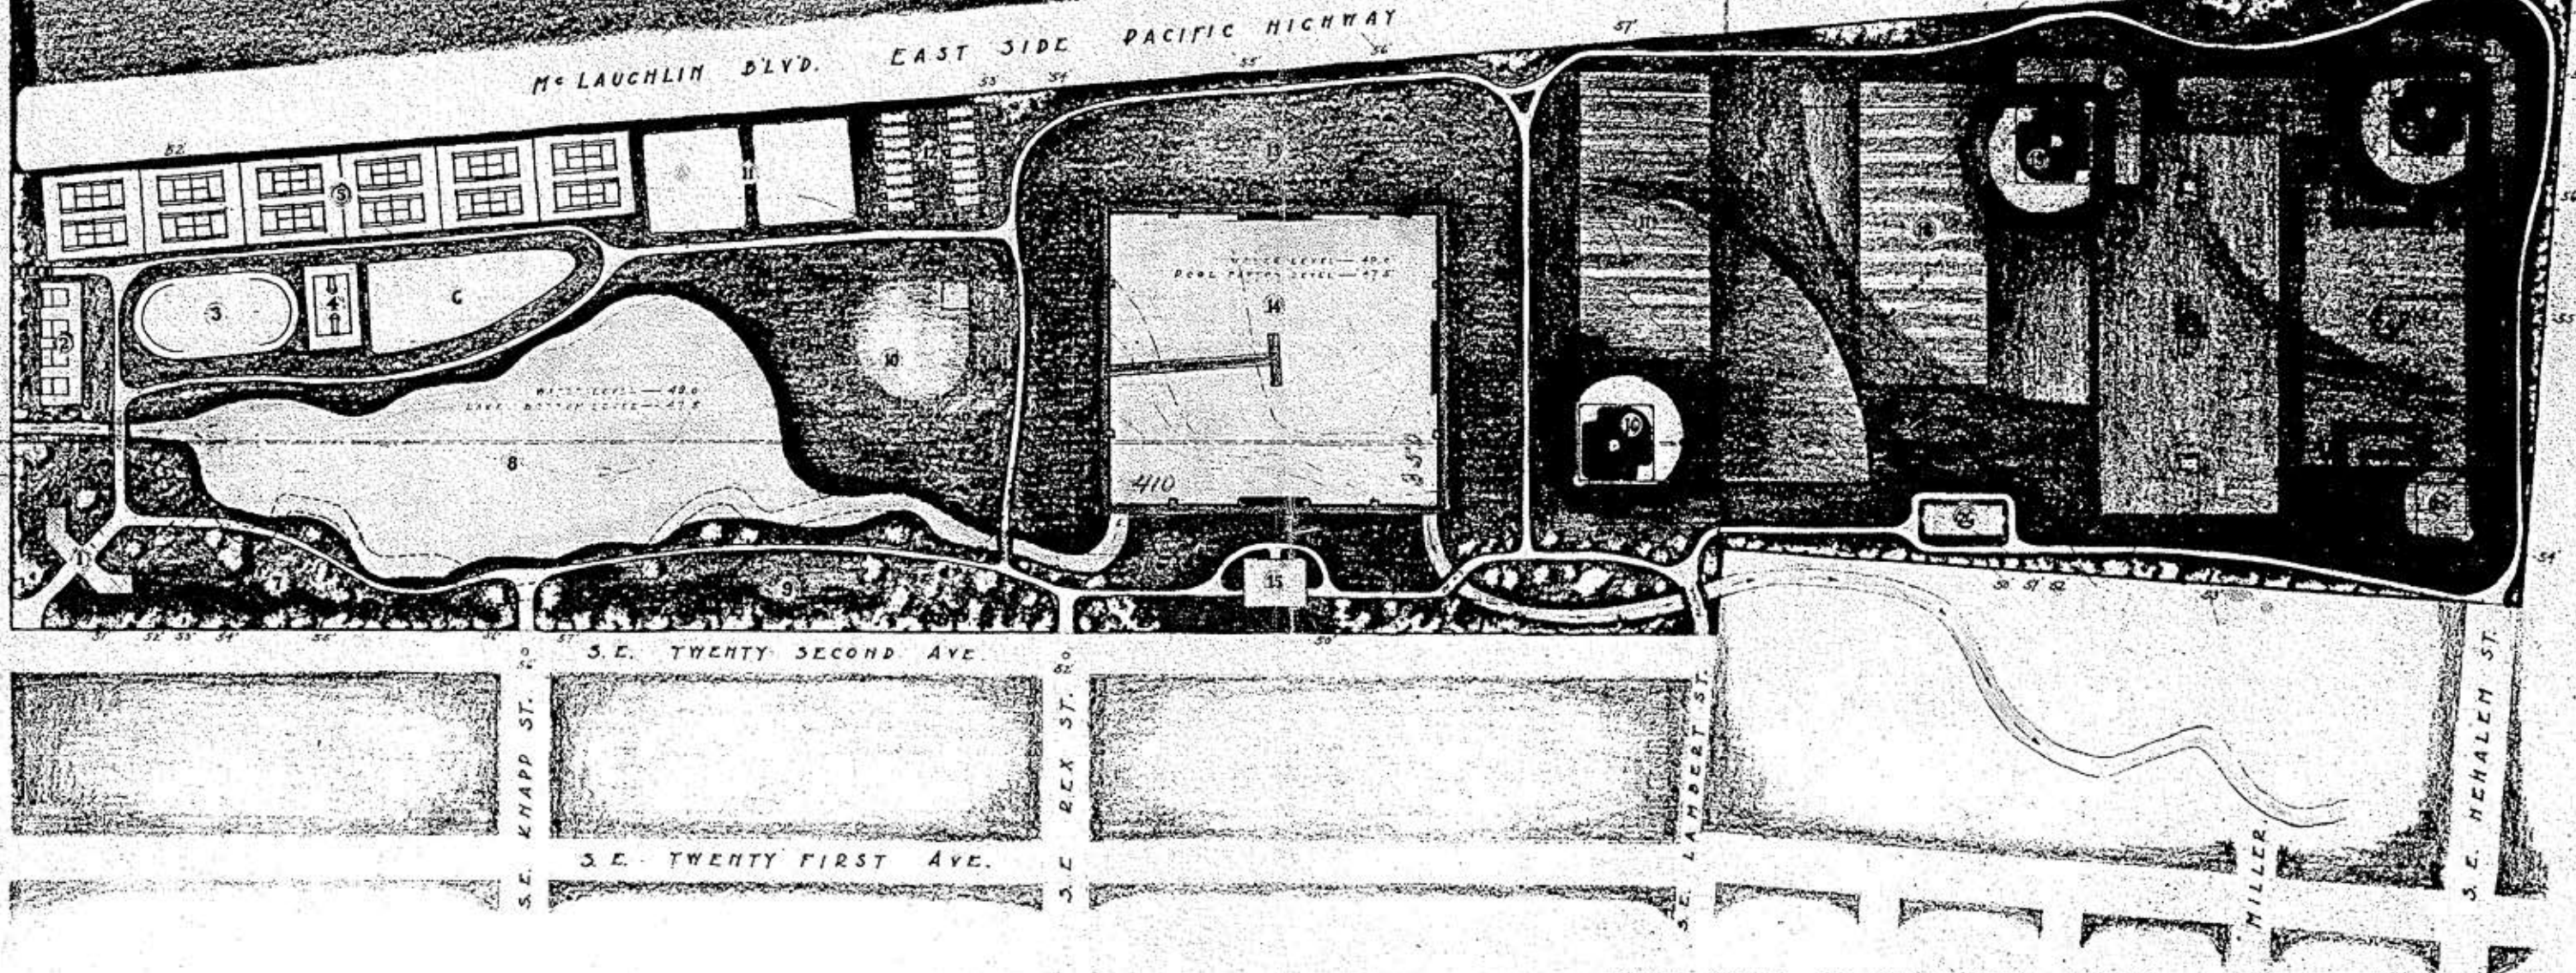


# INDEX

SCALE OF DRAWING — 1 INCH — 100'

- |                                   |   |                         |
|-----------------------------------|---|-------------------------|
| 1 - PARK OFFICE-REST ROOM         | 10 - CHILDRENS PLAY AREA                | 19 - BASE BALL DIAMOND  |
| 2 - OUT DOOR HANDBALL COURTS      | 11 - BOWLING GREENS                     | 20 - PORTABLE BLEACHERS |
| 3 - ROLLER SKATING RINK           | 12 - HORSE SHOE PITCHING                | 21 - PORTABLE BLEACHERS |
| 4 - OUT DOOR BASKET BALL          | 13 - DRY CASTING AREA                   | 22 - BASE BALL DIAMOND  |
| 5 - TENNIS COURTS                 | 14 - FLY CASTING POOL-SEE SKETCH        | 23 - LACROSSE FIELD     |
| 6 - CHILDRENS APPARATUS           | 15 - FLY CASTER'S CLUB HOUSE-SEE SKETCH | 24 - SOCCER FIELD       |
| 7 - PICNIC PARK AREA              | 16 - BASE BALL DIAMOND                  | 25 - DIAMOND BALL FIELD |
| 8 - MODEL YACHT LAGOON-SEE SKETCH | 17 - FOOT BALL FIELD                    | 26 - DRESSING ROOMS     |
| 9 - PICNIC PARK AREA              | 18 - FOOT BALL FIELD                    |                         |

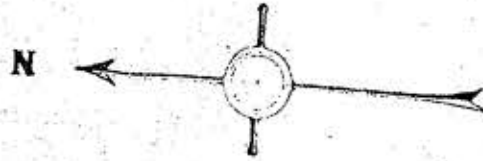

STUDY SKETCH OF PRELIMINARY LAYOUT  
**WEST MORELAND, RECREATION PARK**  
 BUREAU OF PARKS PORTLAND OREGON

J. E. DEHNERT COMM. OF PUBLIC AFFAIRS C. R. KEYSER SEPT. OF PARKS

JANUARY 1934

FRANCIS B. JACOBBERGER — RECREATION PARK ARCHITECT  
 505 MCKAY BLDG PORTLAND OREGON

