
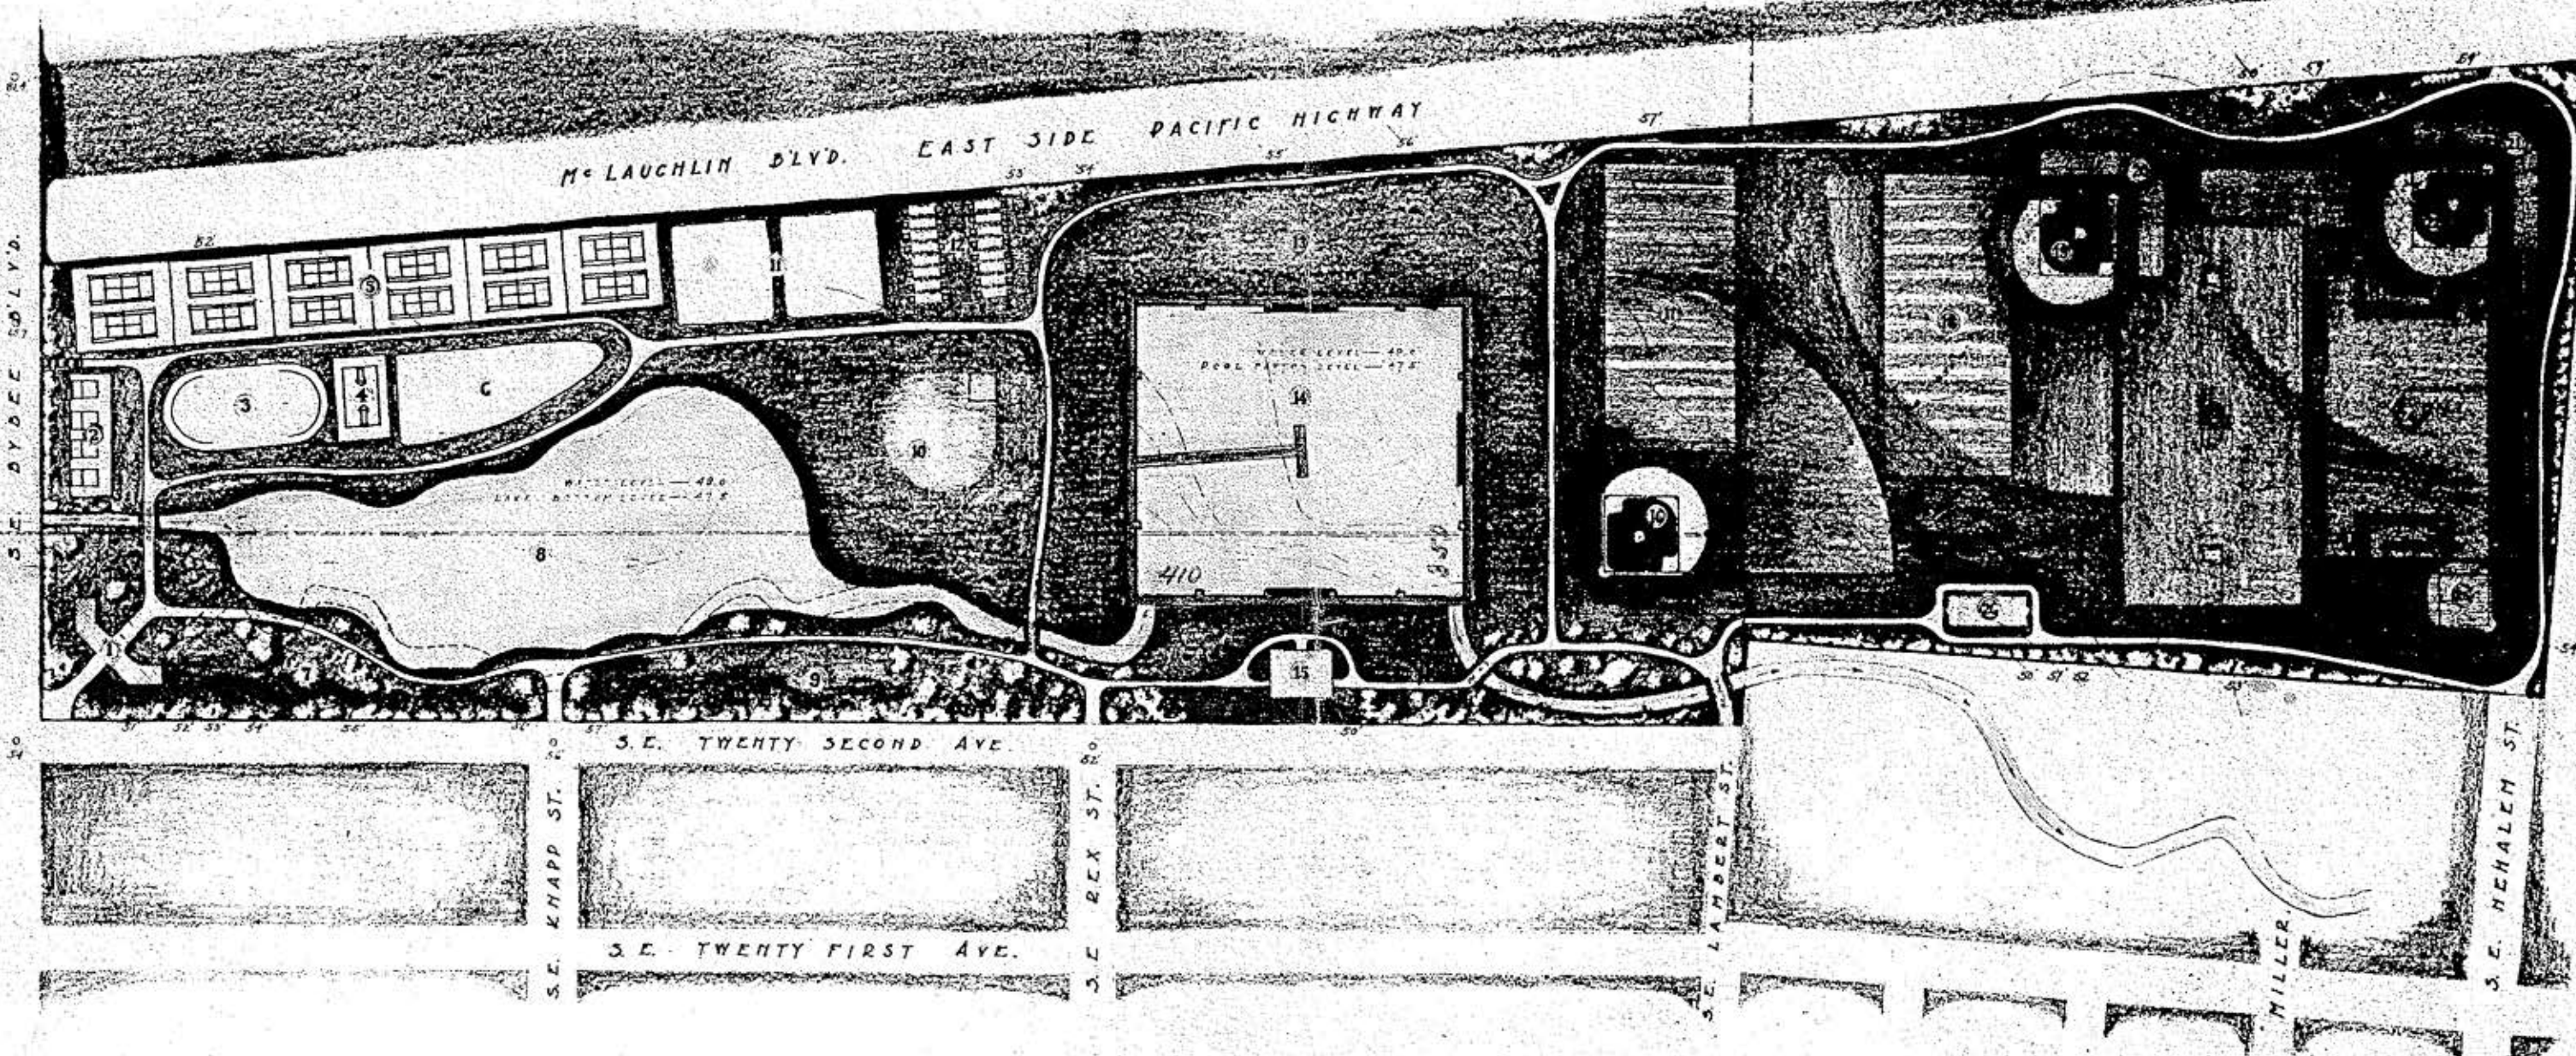


INDEX

SCALE OF DRAWING — 1 INCH — 100'

- | | | |
|-----------------------------------|---|-------------------------|
| 1 - PARK OFFICE-REST ROOM | 10 - CHILDRENS PLAY AREA | 19 - BASE BALL DIAMOND |
| 2 - OUT DOOR HANDBALL COURTS | 11 - BOWLING GREENS | 20 - PORTABLE BLEACHERS |
| 3 - ROLLER SKATING RINK | 12 - HORSE SHOE PITCHING | 21 - PORTABLE BLEACHERS |
| 4 - OUT DOOR BASKET BALL | 13 - DRY CASTING AREA | 22 - BASE BALL DIAMOND |
| 5 - TENNIS COURTS | 14 - FLY CASTING POOL-SEE SKETCH | 23 - LACROSSE FIELD |
| 6 - CHILDRENS APPARATUS | 15 - FLY CASTER'S CLUB HOUSE-BEST ROOMS | 24 - SOCCER FIELD |
| 7 - PICNIC PARK AREA | 16 - BASE BALL DIAMOND | 25 - DIAMOND BALL FIELD |
| 8 - MODEL YACHT LAGOON-SEE SKETCH | 17 - FOOT BALL FIELD | 26 - DRESSING ROOMS |
| 9 - PICNIC PARK AREA | 18 - FOOT BALL FIELD | |

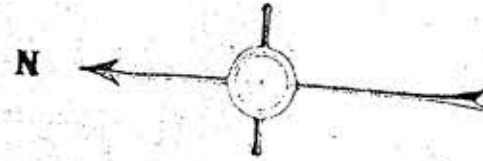

STUDY SKETCH OF PRELIMINARY LAYOUT
WEST MORELAND, RECREATION PARK
 BUREAU OF PARKS PORTLAND OREGON

J. E. DEHNERT COMM. OF PUBLIC AFFAIRS C. R. KEYSER SEPT. OF PARKS

JANUARY 1934

FRANCIS B. JACOBBERGER — RECREATION PARK ARCHITECT
 505 MCKAY BLDG PORTLAND OREGON

