


South Waterfront Greenway Central District Phase 2

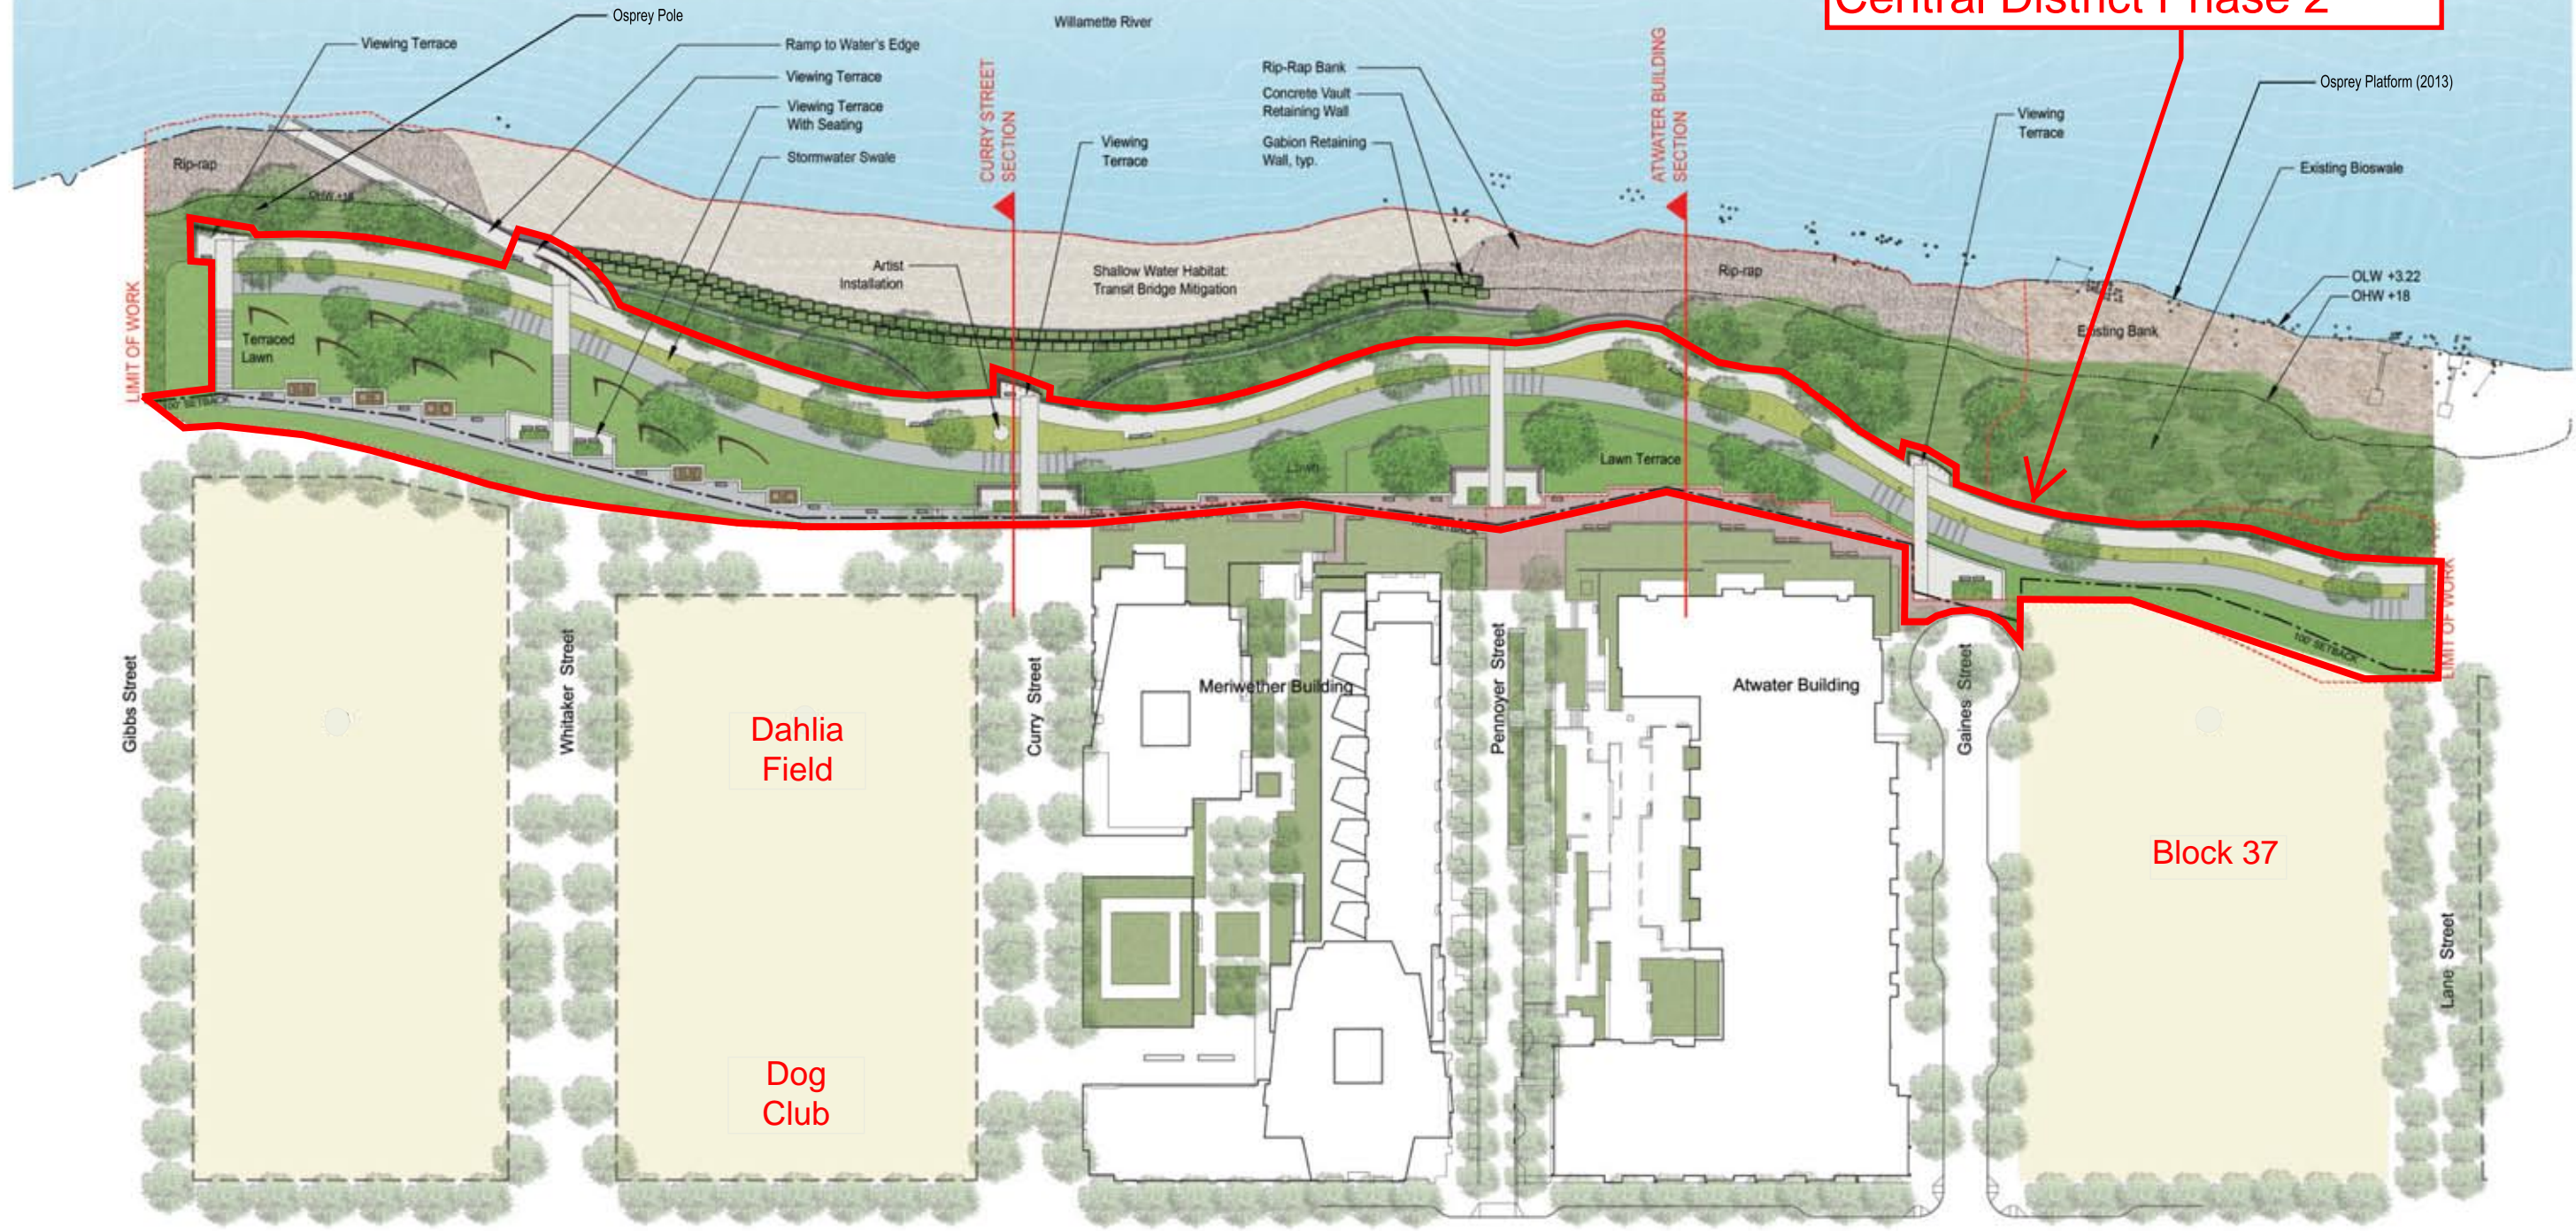

LEGEND

Pedestrian Trail	Upland Paving	Riverbank Planting	Lawn	Shrubs	Rip-rap
Bike Trail	Timber Paving	Swale Planting	Shallow Water Habitat	Existing Bank	