

PLOTTED FROM: WS15272

PLOTTED BY: pkmichaelv

PLOTTED ON: 08 FEB 2013


DRAWING: k:\park\site\simon_&_helen_director\engineering\loc1-hardscape.dgn

S.W. TAYLOR STREET


S.W. 9TH AVENUE

S.W. PARK AVENUE

S.W. YAMHILL STREET

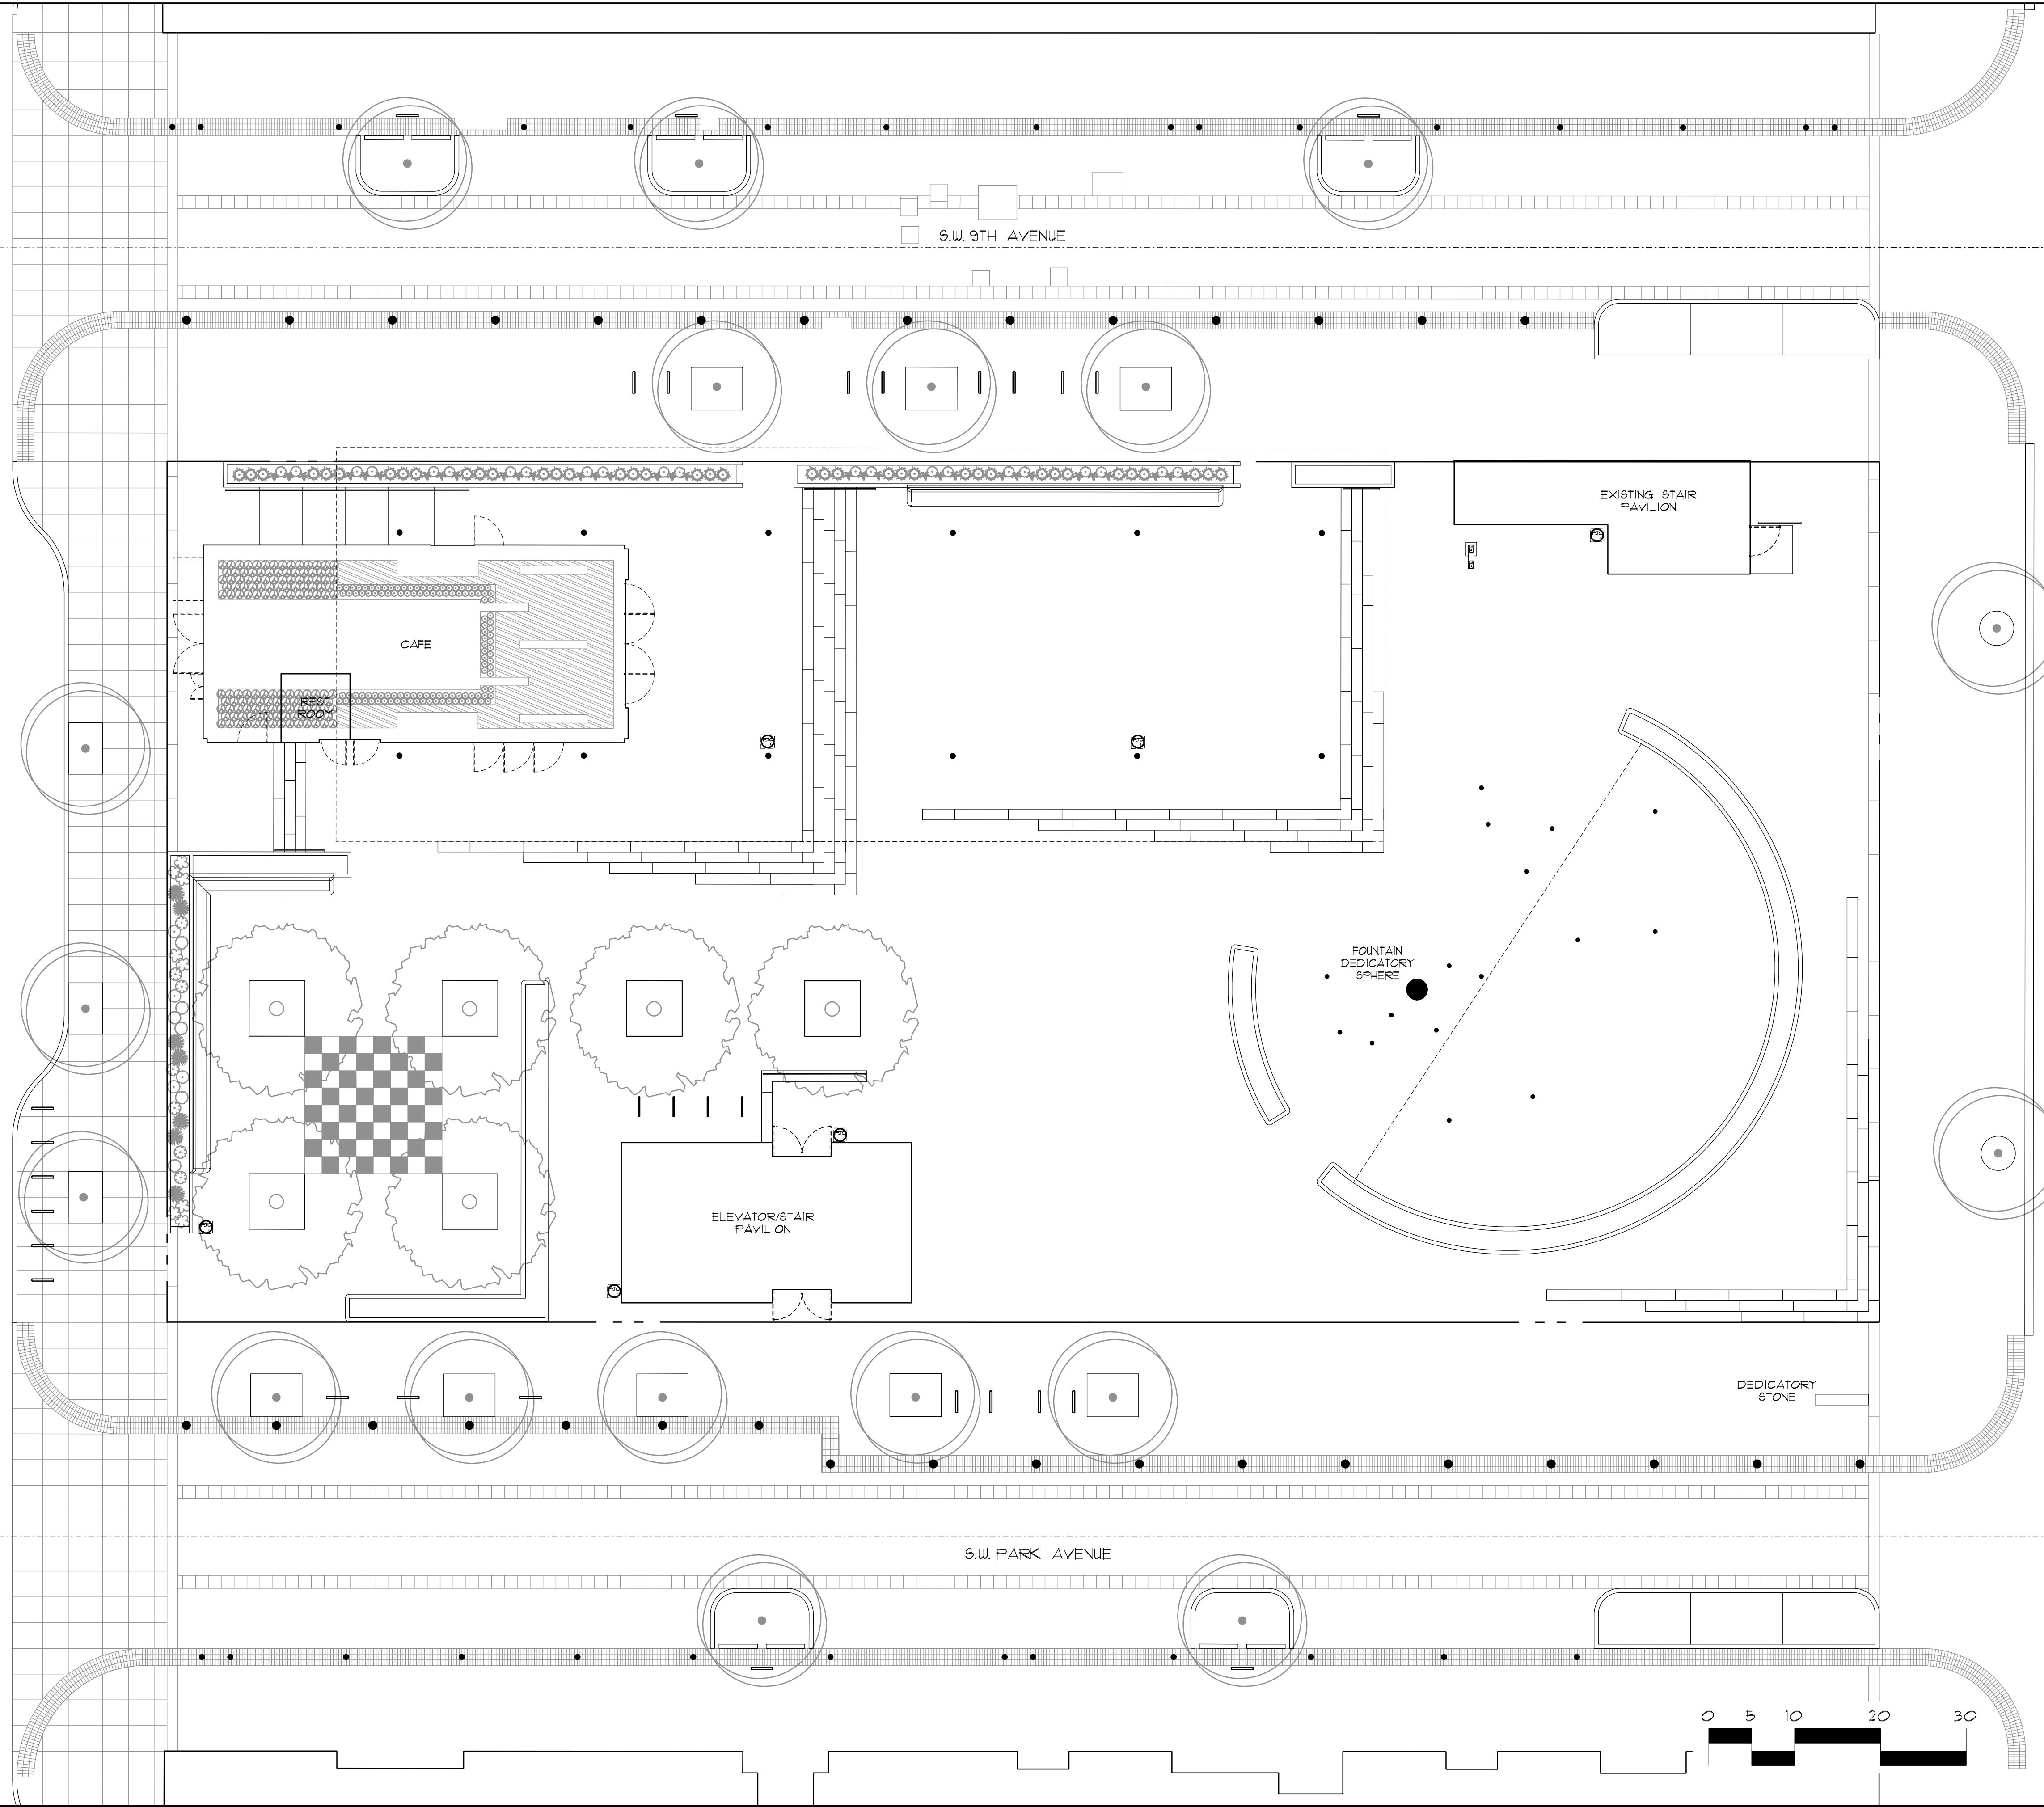

REVISIONS		
DATE	DESCRIPTION	BY

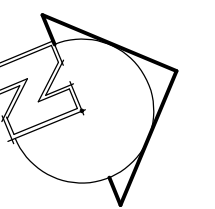

NOTE:
SCALE INDICATED ON DRAWING
IS CORRECT IF DRAWING
BORDER IS 22" X 34".