

50% CONSTRUCTION DOCUMENTS


REVISIONS		
DATE	DESCRIPTION	BY



LAYOUT PLAN

**L06**

NOTE:  
SCALE INDICATED ON DRAWING  
IS CORRECT IF DRAWING  
BORDER IS 24" X 36".

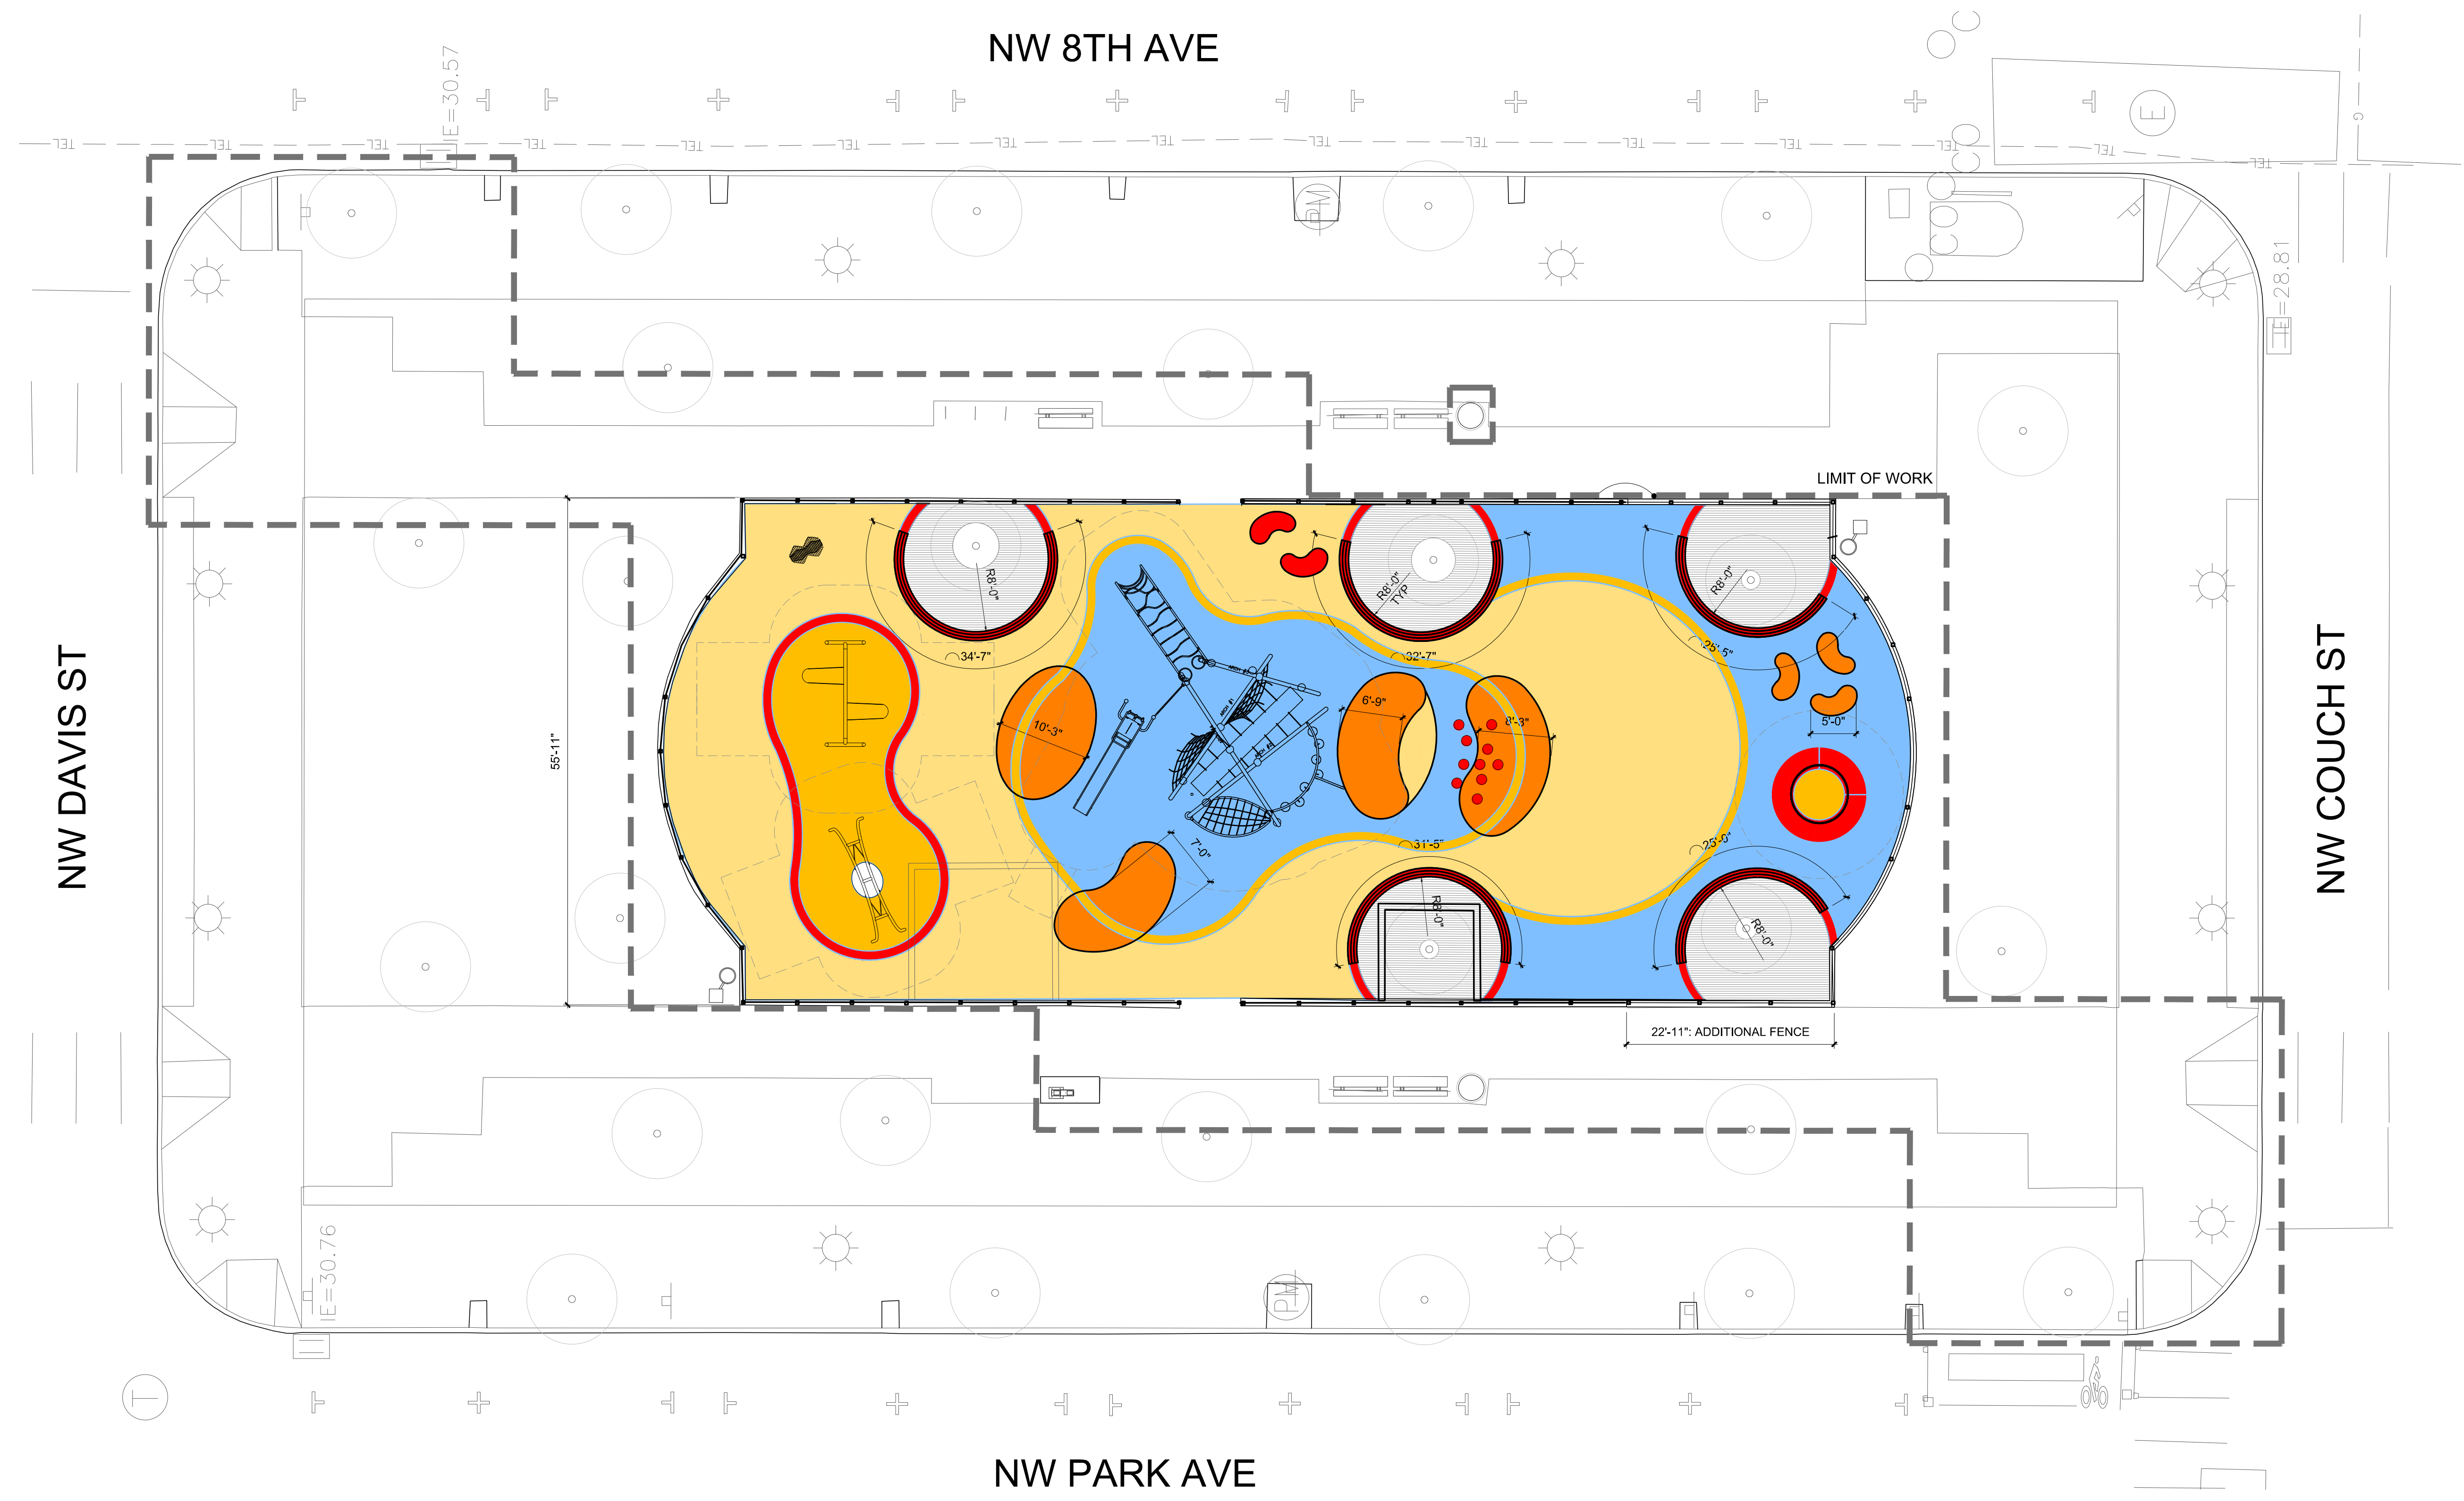

LAYOUT LEGEND

- ALIGN
- USE ZONE
- CEJ CONCRETE EXPANSION JOINT - CONCEALED
- CP CENTER POINT
- CENTERLINE
- EQ EQUAL
- FOC FACE OF CONCRETE
- IJ ISOLATION JOINT
- PC POINT OF CURVATURE
- PCC POINT OF COMPOUND CURVATURE
- PI POINT OF INTERSECTION
- POB POINT OF BEGINNING
- PRC POINT OF REVERSE CURVATURE
- PT POINT OF TANGENCY
- R RADIUS
- SJ SCOREJOINT

NOTES

1. ALL DIMS AND LAYOUT INFORMATION IS TO FACE OF CURB, UNLESS NOTED OTHERWISE
2. VERIFY SURVEY DATA. LAYOUT AND INFORMATION IS BASED ON SURVEY INFORMATION.
3. ENSURE PLAY EQUIPMENT IS INSTALLED SO THAT THE SURFACES WITHIN USE ZONES PROVIDE FALL PROTECTION.

