
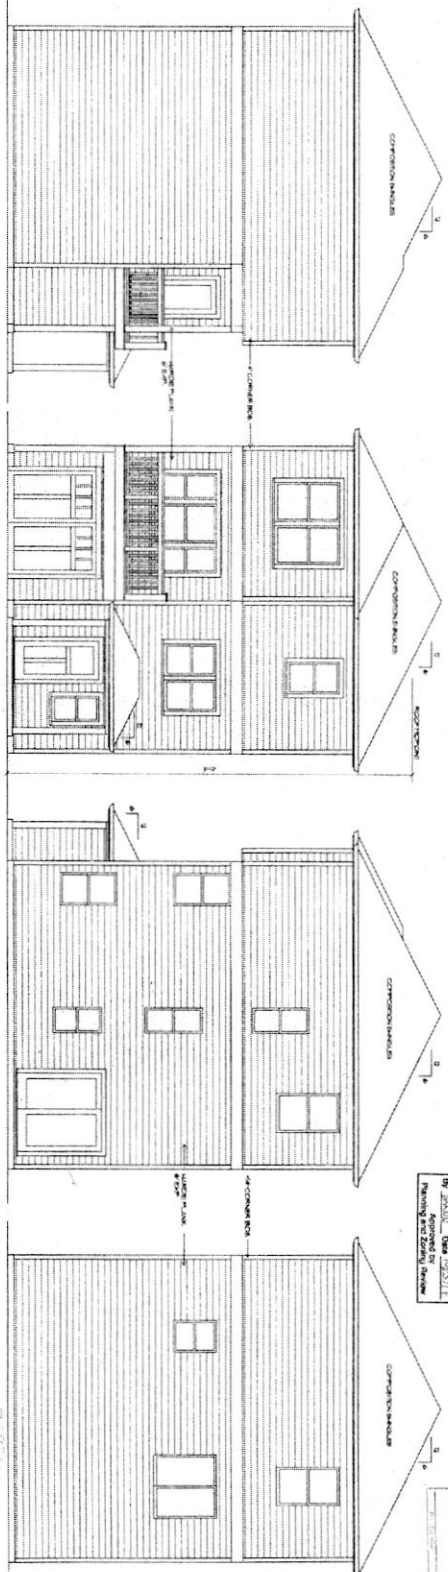



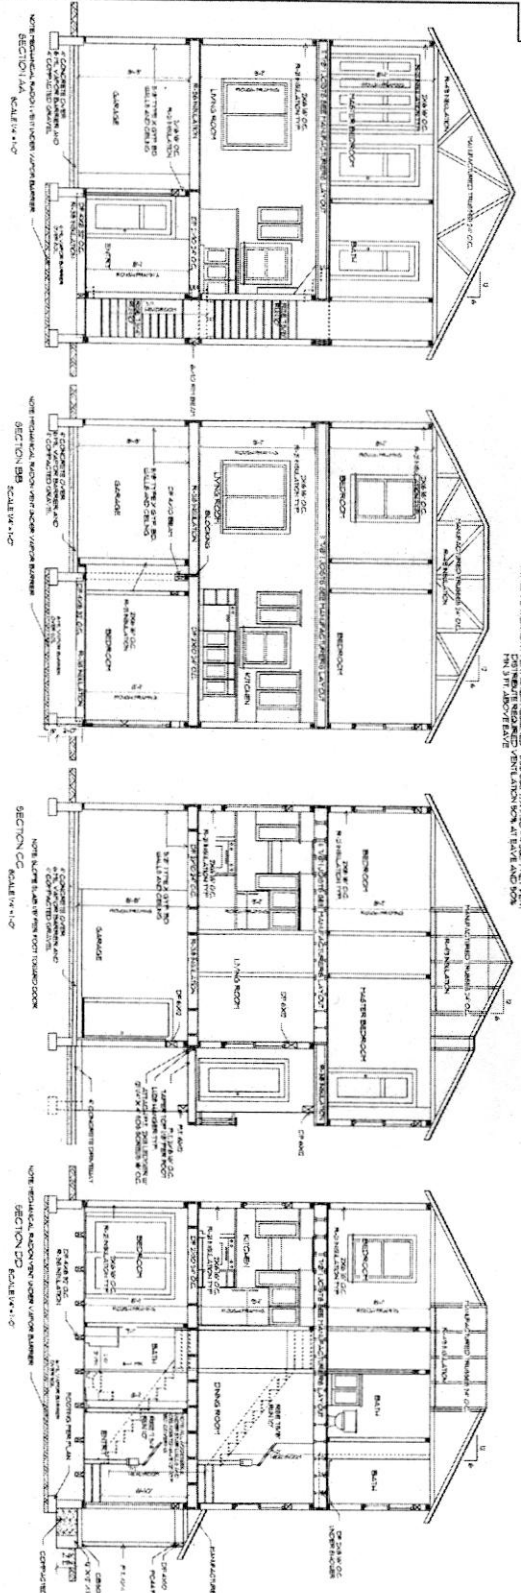

City of Portland  
 Department of Planning  
 By: [Signature]  
 Approved for  
 Planning and Zoning Review


CROSSCREEK MEADOWS  
 24 X 24 VERSION I

SHEET 3





ELEVATIONS AND SECTIONS  
 GARAGE LEFT REVISED 14 OCT. 2011

FLASHBACK DESIGN  
 PORTLAND, OR 503 286 6286








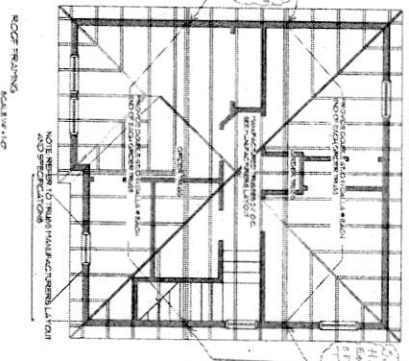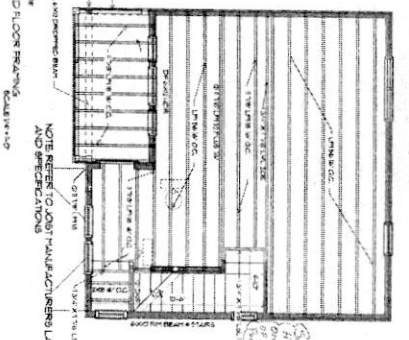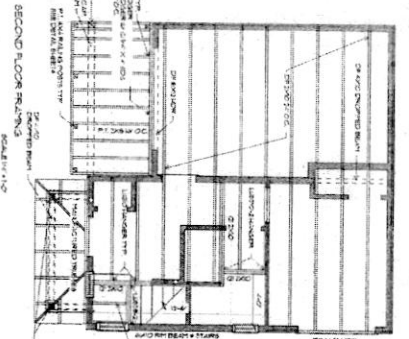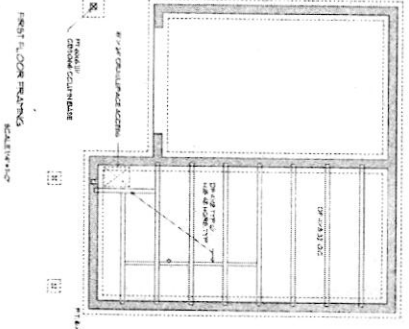




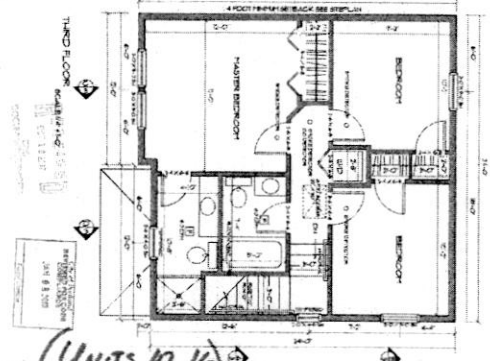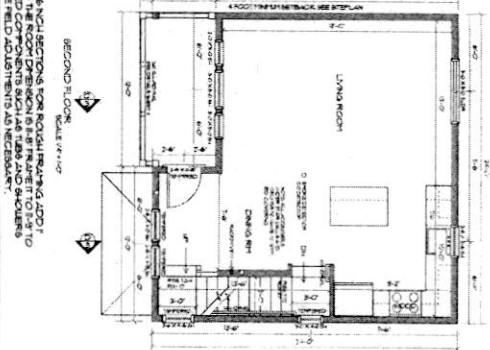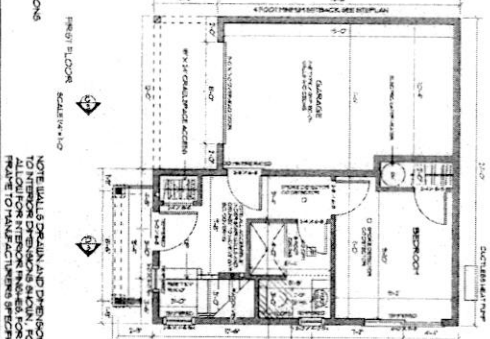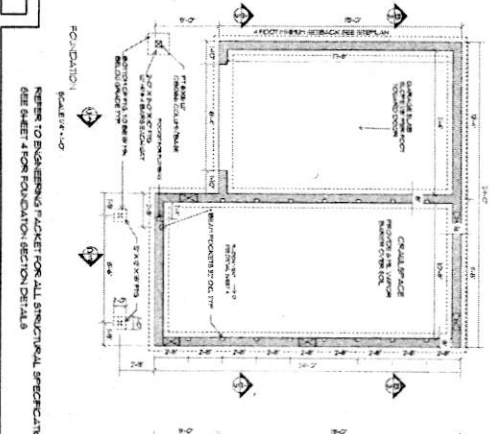

(Units 10, 16)  
 CROSSCREEK MEADOWS  
 24 X 24 VERSION I

PLANS AND FRAMING PLANS  
 GARAGE LEFT  
 REVISED 14 OCT, 2011

FLASHBACK DESIGN  
 PORTLAND, OR 503 286 6258