


61

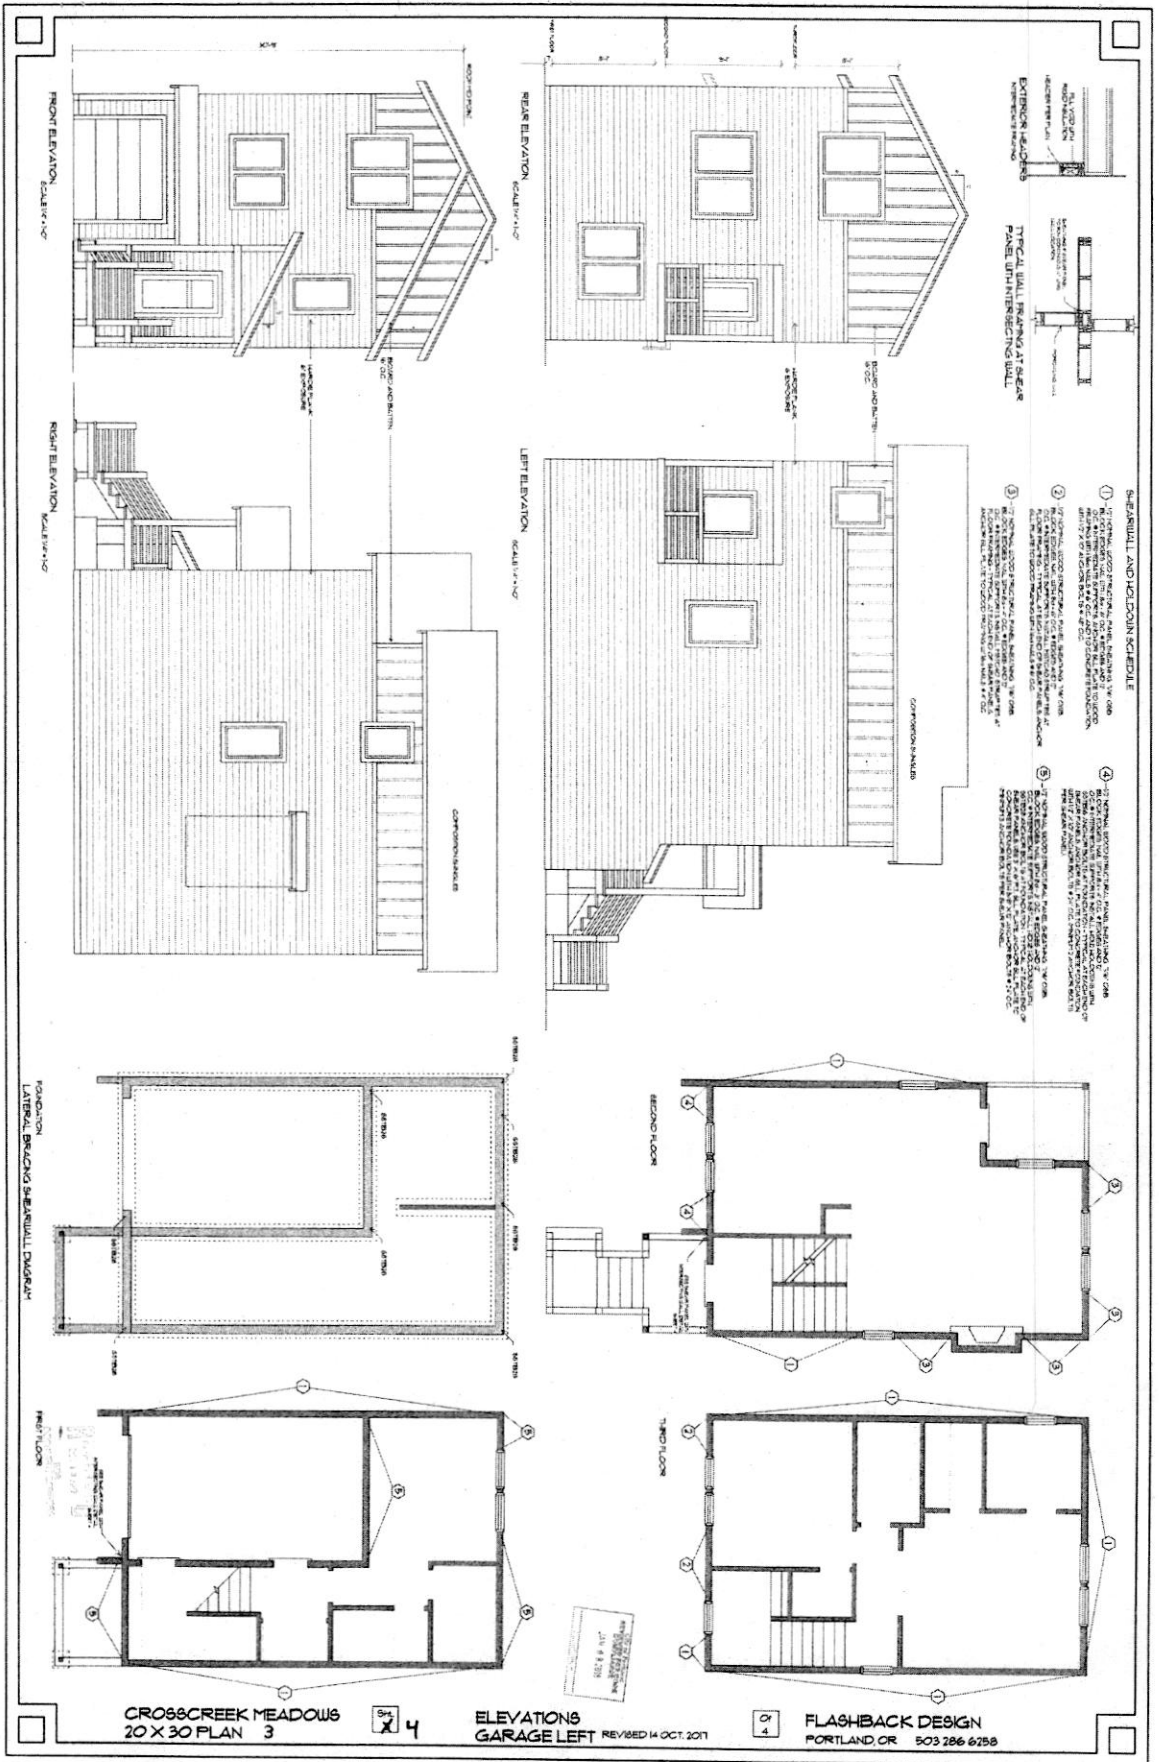







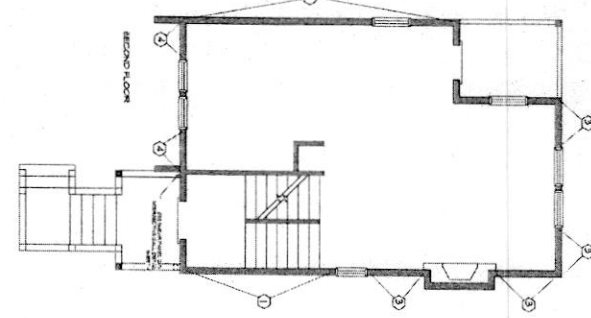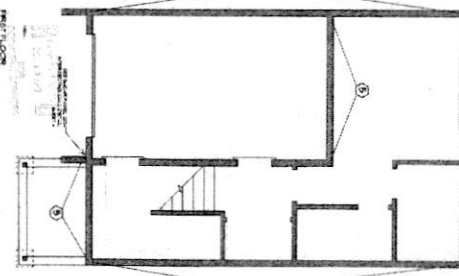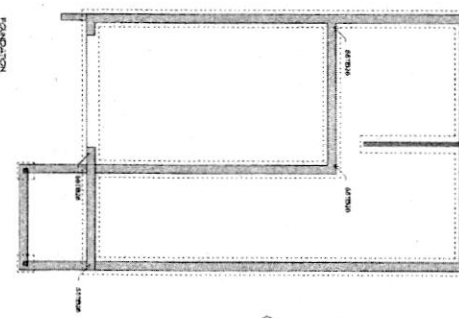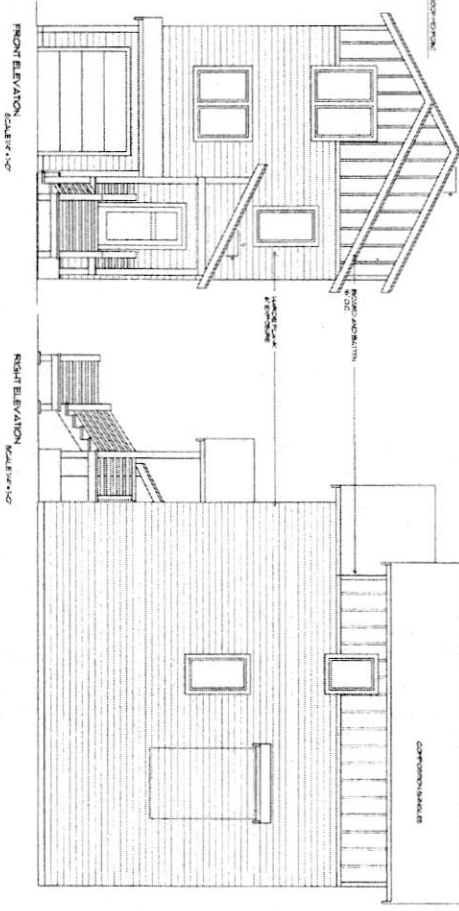

CROSSCREEK MEADOWS  
20 X 30 PLAN 3

Sheet 4

ELEVATIONS  


Sheet 4  
FLASHBACK DESIGN  
PORTLAND, OR 503 286 6258



**SECTION A-A**  
 SCALE 1/8" = 1'-0"  
 SECTION B-B  
 SCALE 1/8" = 1'-0"  
 SECTION C-C  
 SCALE 1/8" = 1'-0"  
 SECTION D-D  
 SCALE 1/8" = 1'-0"  
 SECTION E-E  
 SCALE 1/8" = 1'-0"  

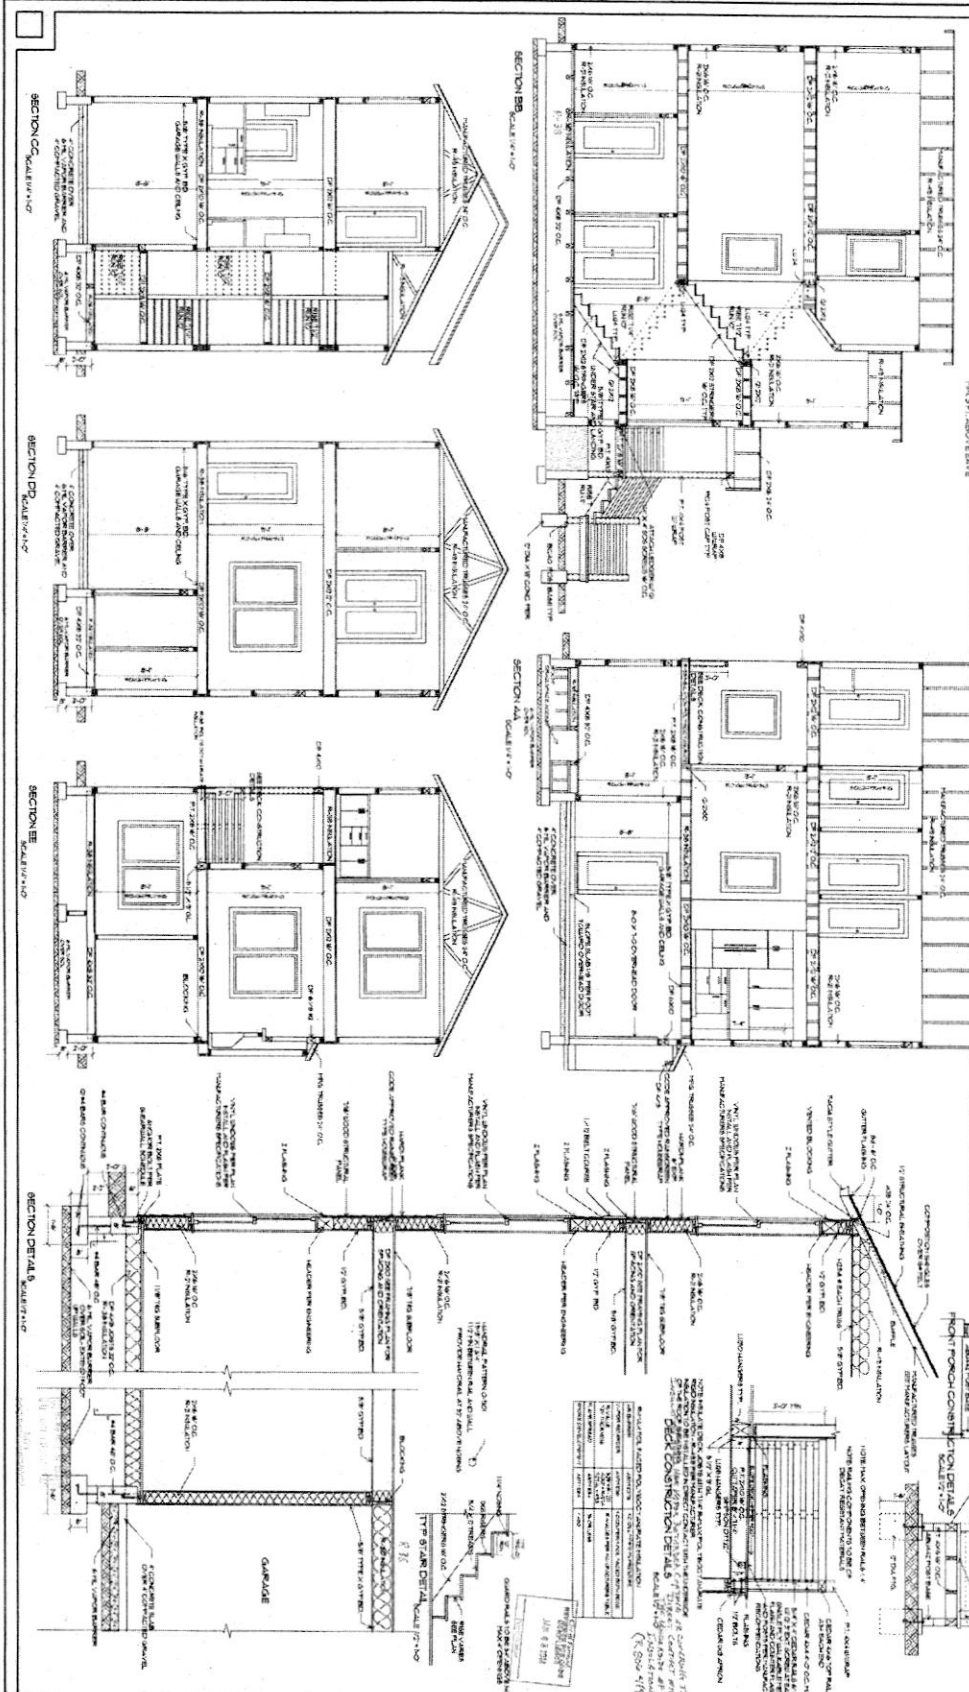

CROSSCREEK MEADOWS  
 20 X 30 PLAN 3

3

SECTIONS  
 GARAGE LEFT  

4

FLASHBACK DESIGN  
 PORTLAND, OR 503.286.6256