



STONE CREEK BUILDING & DEVELOPMENT  
- PINE COURT LOTS 1 & 2  
ELEVATIONS AND ROOF PLAN

All ideas, arrangements, drawings and plans are both on file and are the original work product of, owned by and are the property of Builders Design Inc. All design, construction, and use of the plans shall be limited to a specific project for the owner named herein, and for the construction of one building. They are, unless otherwise stated, not to be used, reproduced or copied, in whole or in part, for any other project. Builders Design Inc. is not responsible for any errors or omissions in the drawings and specifications. Contractors shall verify, and be responsible for, all dimensions and conditions on the site and the actual work to be completed. Any changes from the drawings and specifications shown by these drawings. They shall not be substituted in the office for approval before proceeding with construction. Nevertheless, it is intended that the drawings be used as a guide.


**BUILDERS DESIGN INC.**  
COMMERCIAL, RESIDENTIAL, REMODELING  
11121 NE WEDLER ST. - PORTLAND, OR 97228  
PHONE: (503) 252-3423 - FAX: (503) 252-3424  
EMAIL: B.BUILDERS@GMAIL.COM

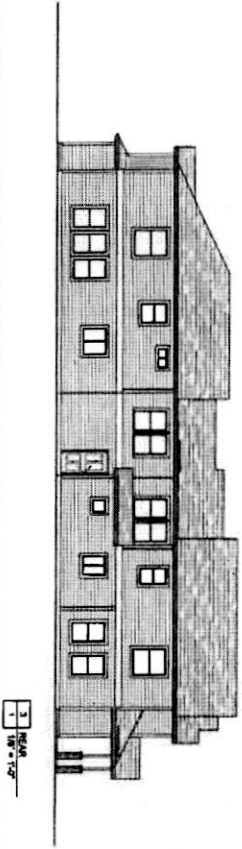

3 REAR  
1/8" = 1'-0"

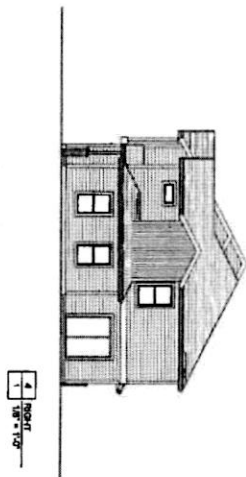


4 FRONT  
1/8" = 1'-0"

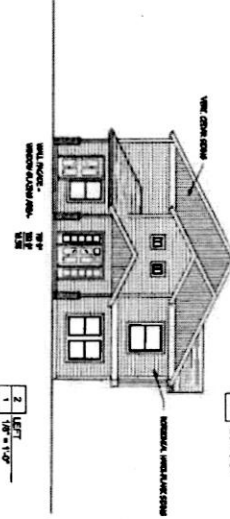


2 LEFT  
1/8" = 1'-0"

1 FRONT  
1/8" = 1'-0"

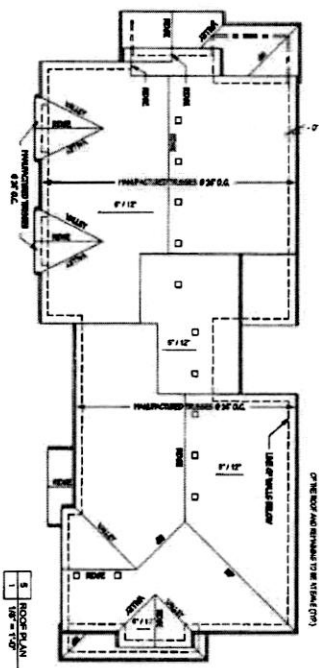

5 ROOF PLAN  
1/8" = 1'-0"

THIS PLAN, ARCHITECTURE, ENGINEERING OR DESIGN IS THE PROPERTY OF BUILDERS DESIGN INC. AND IS TO BE USED ONLY FOR THE PROJECT AND SITE SPECIFICALLY IDENTIFIED ON THE DRAWING. IT IS NOT TO BE REPRODUCED OR TRANSMITTED IN ANY FORM OR BY ANY MEANS, ELECTRONIC OR MECHANICAL, INCLUDING PHOTOCOPYING, RECORDING, OR BY ANY INFORMATION STORAGE AND RETRIEVAL SYSTEM, WITHOUT THE WRITTEN PERMISSION OF BUILDERS DESIGN INC.

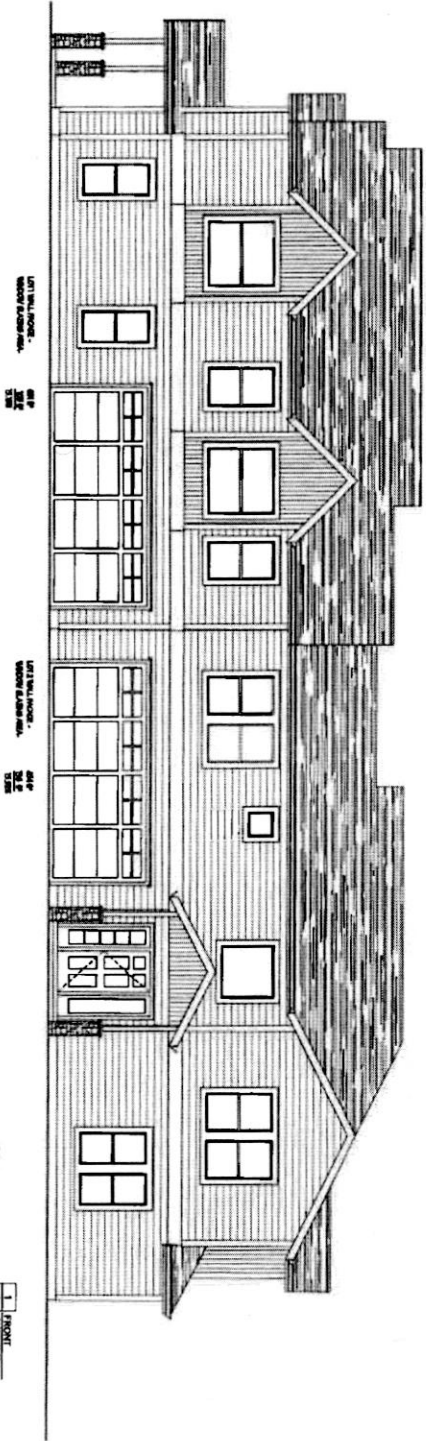

1 FRONT  
1/8" = 1'-0"

Project No.	10000
Client	STONE CREEK BUILDING & DEVELOPMENT
Site No.	1125 NE WEIDLER ST.
City	PORTLAND, OR 97230
Phone	(503) 537-9437
Fax	(503) 537-9438
Email	WDLDESIGN@GMAIL.COM

STONE CREEK BUILDING & DEVELOPMENT  
- PINE COURT LOTS 1 & 2  
ELEVATIONS AND ROOF PLAN

All lines, measurements, drawings and other notations on this drawing are the original work product of, owned by and are the property of Builders Design Inc., an Oregon corporation, and use of the same shall be limited to a specific project for the project named herein, and for the construction of the building, any use, reuse or disclosure of said plans, specifications or project, plans, drawings and/or measurements, other than by Builders Design Inc., is strictly prohibited without the written permission of Builders Design Inc. Builders Design Inc. is not responsible for any errors or omissions on these drawings and shall not be held liable for any damages, including consequential damages, arising from the use of these drawings and specifications. The client and the user must be notified of any violations from the documents and conditions approved by their drawings. This drawing shall be submitted to the client for approval before proceeding with construction. Reproduction of all included notes specified in work contract.

**BUILDERS DESIGN INC.**  
COMMERCIAL · RESIDENTIAL · REMODELING  
1125 NE WEIDLER ST. · PORTLAND, OR 97230  
PHONE: (503) 537-9437 · FAX: (503) 537-9438  
EMAIL: WDLDESIGN@GMAIL.COM