


FRONT ELEVATION

1/4" = 1'-0"


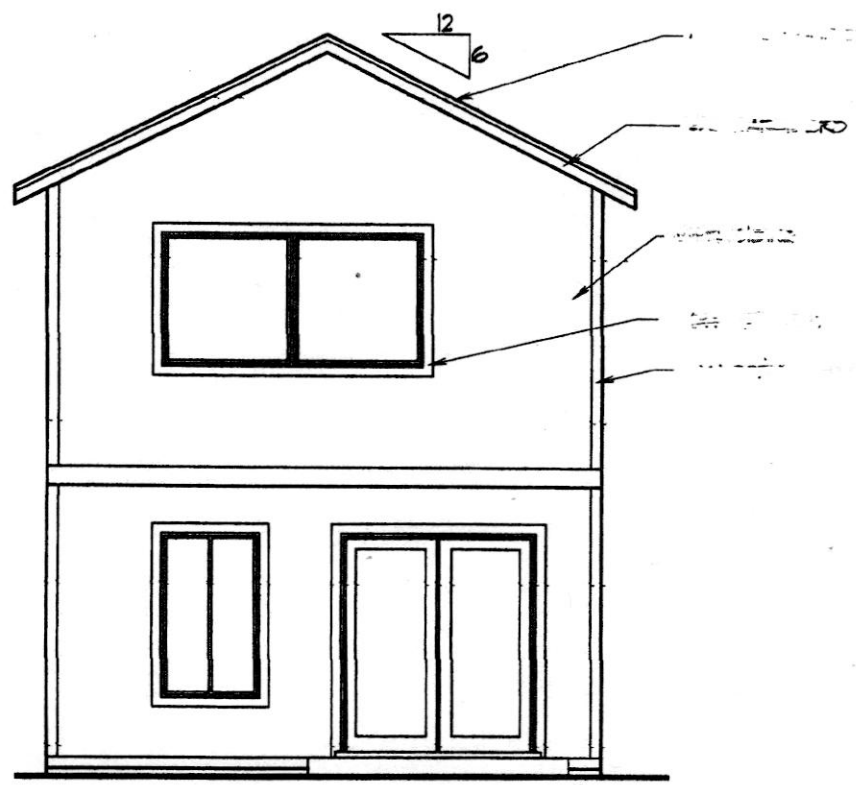


REAR ELEVATION

1638

PLAN

372 & 384 SE 157th

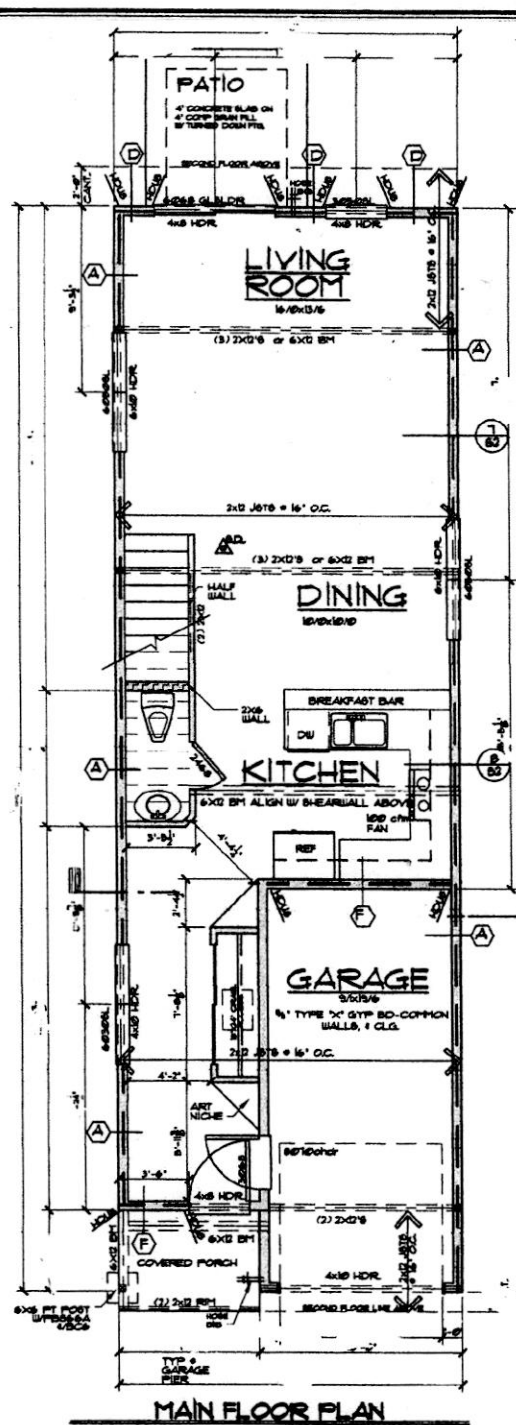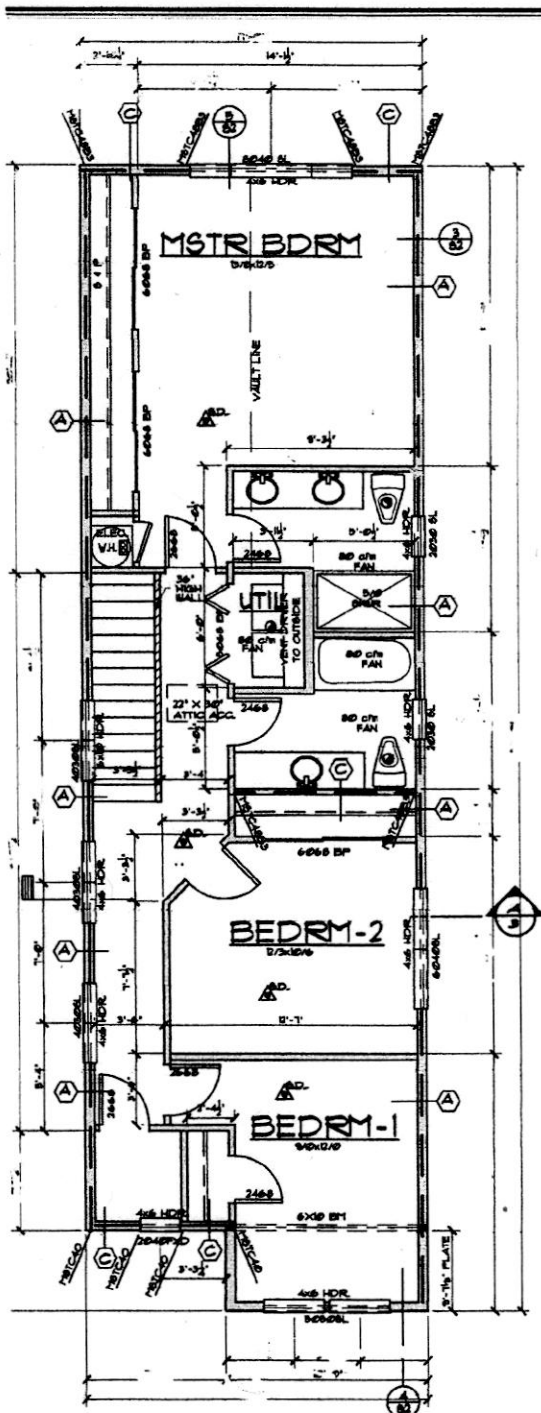

- 2x6 PLF
- INTERIOR I
- DIMENTS I
- BEARING MULTIPLE I
- BEAR W/ SEE STRU
- BEAR W/ STRAP I
- BEAR W
- PLANT S/ SEE SECT

1638 PLAN

372 : 384 SE 157th