



Proposed Buffered Bike Lane: SW Oak - Stark

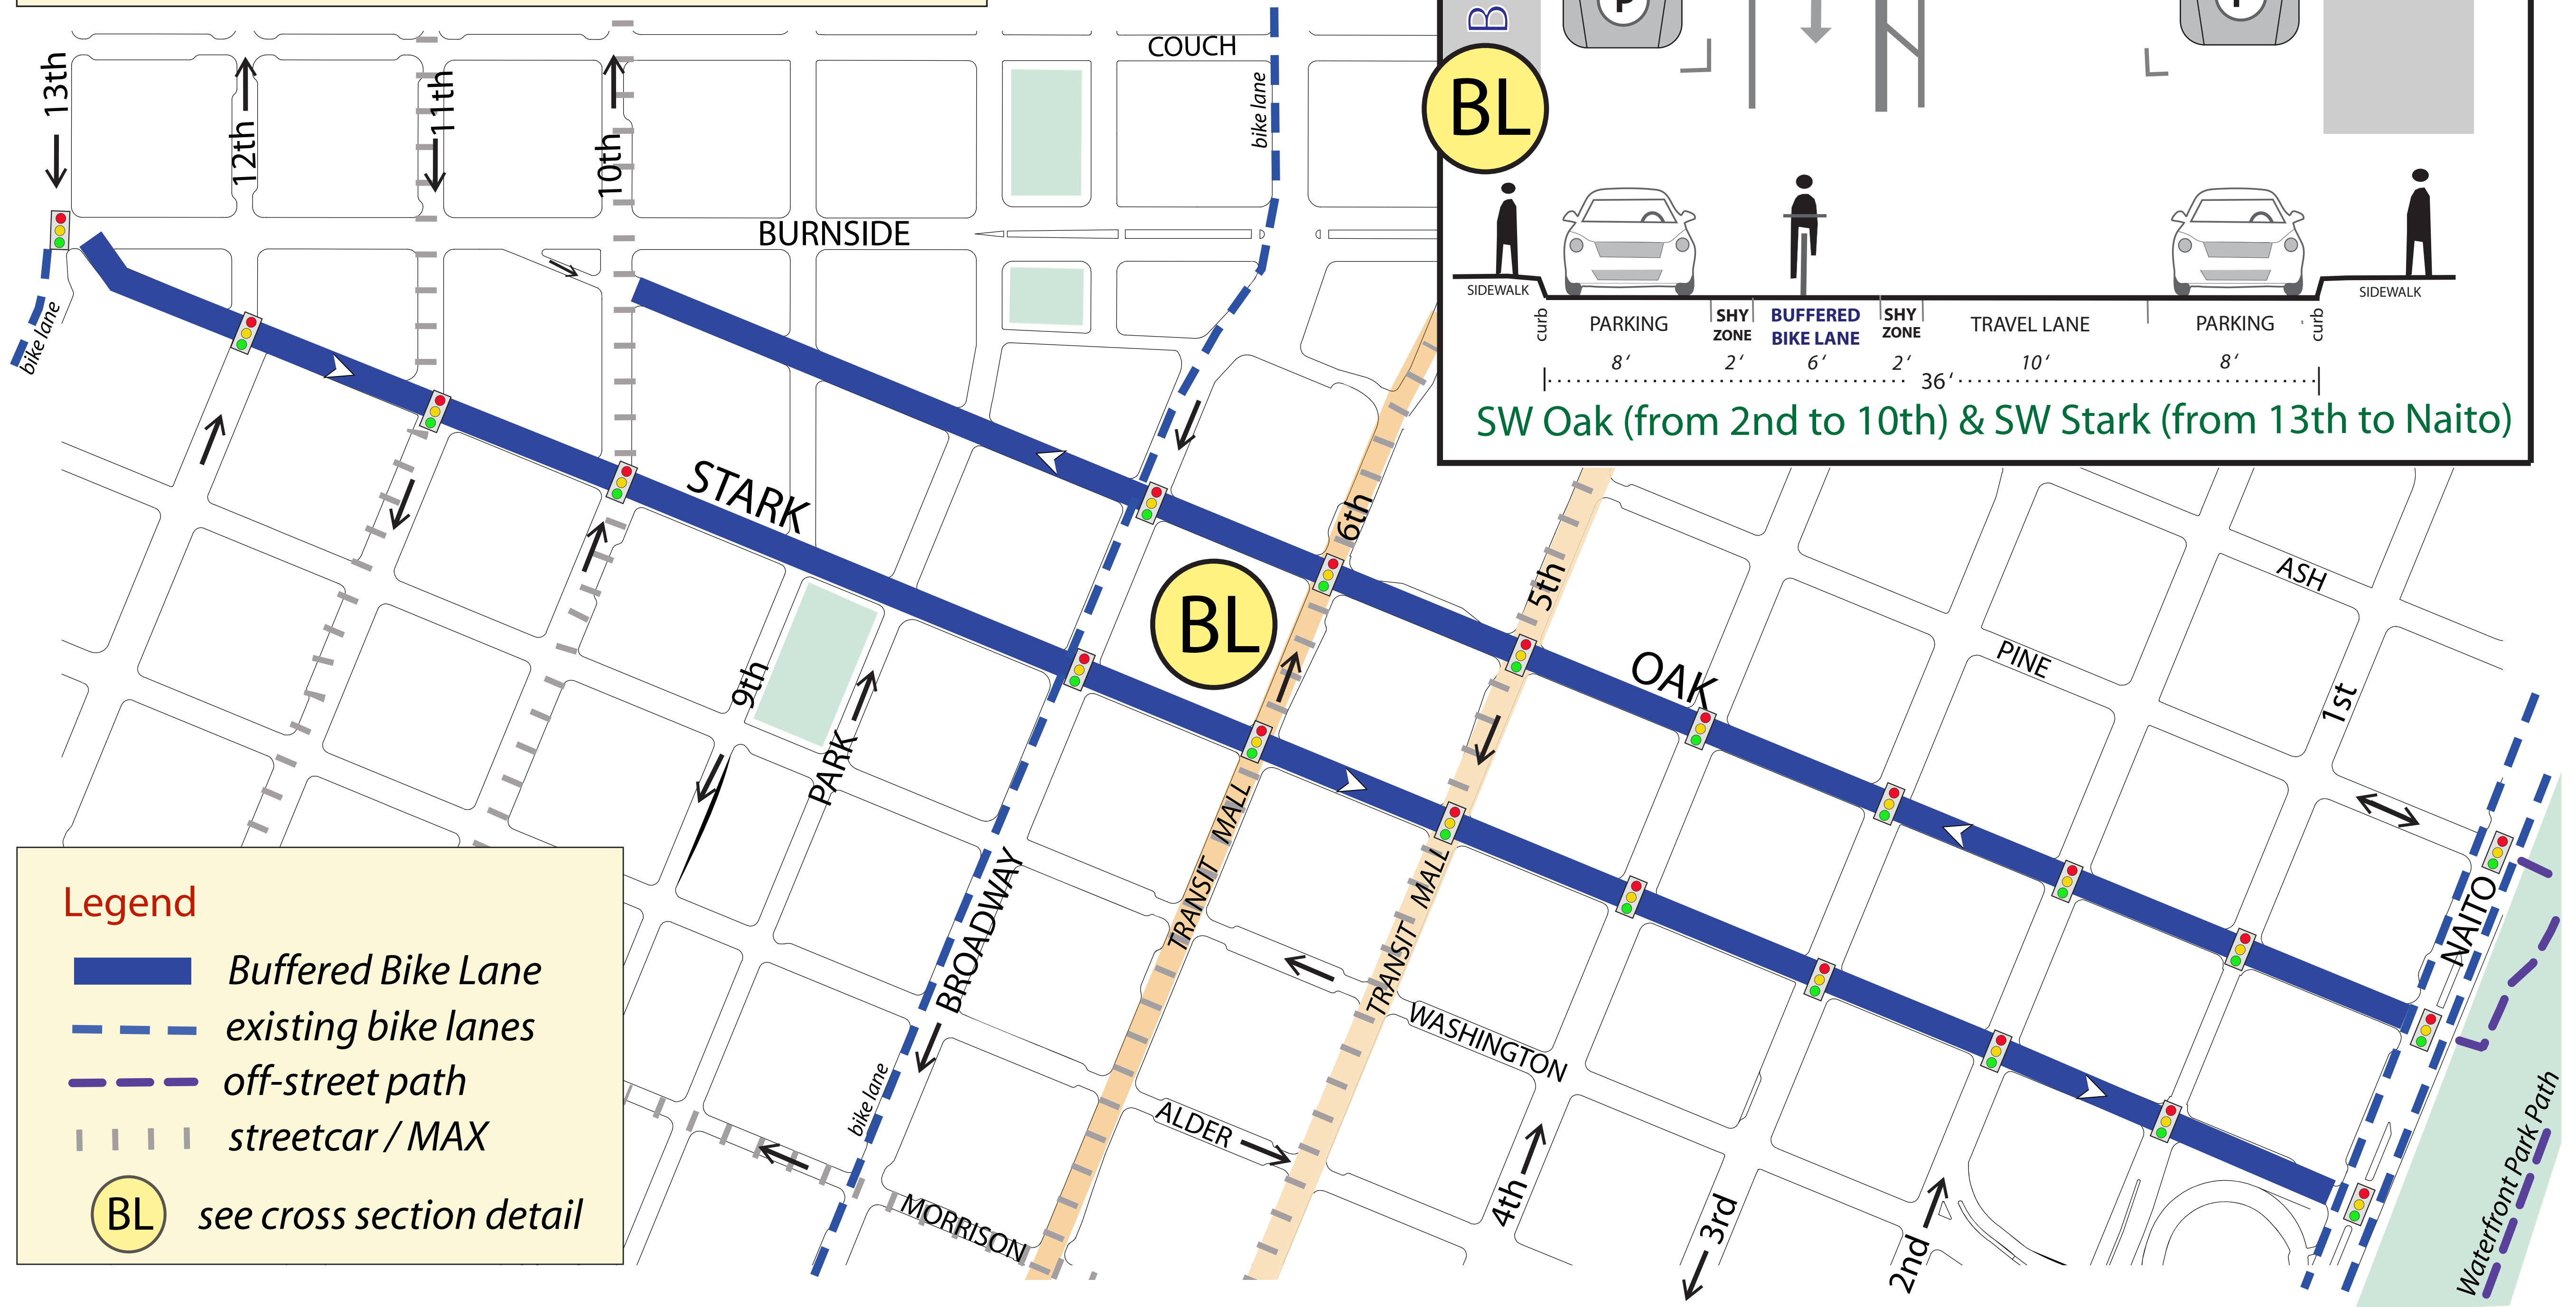

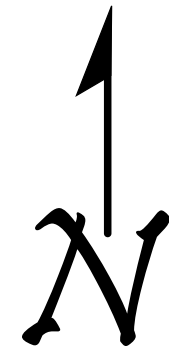




CITY OF PORTLAND
BUREAU OF
TRANSPORTATION

5/21/09



Legend

-  Buffered Bike Lane
-  existing bike lanes
-  off-street path
-  streetcar / MAX
-  see cross section detail