
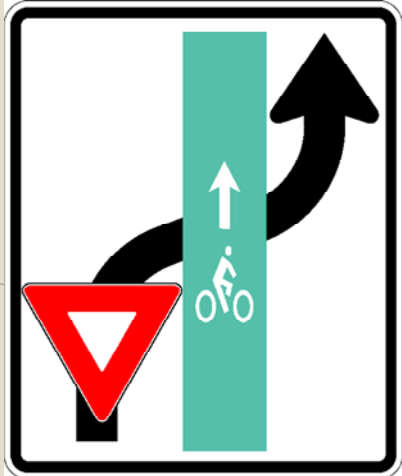


SW Stark right turns

SW 4TH AVE

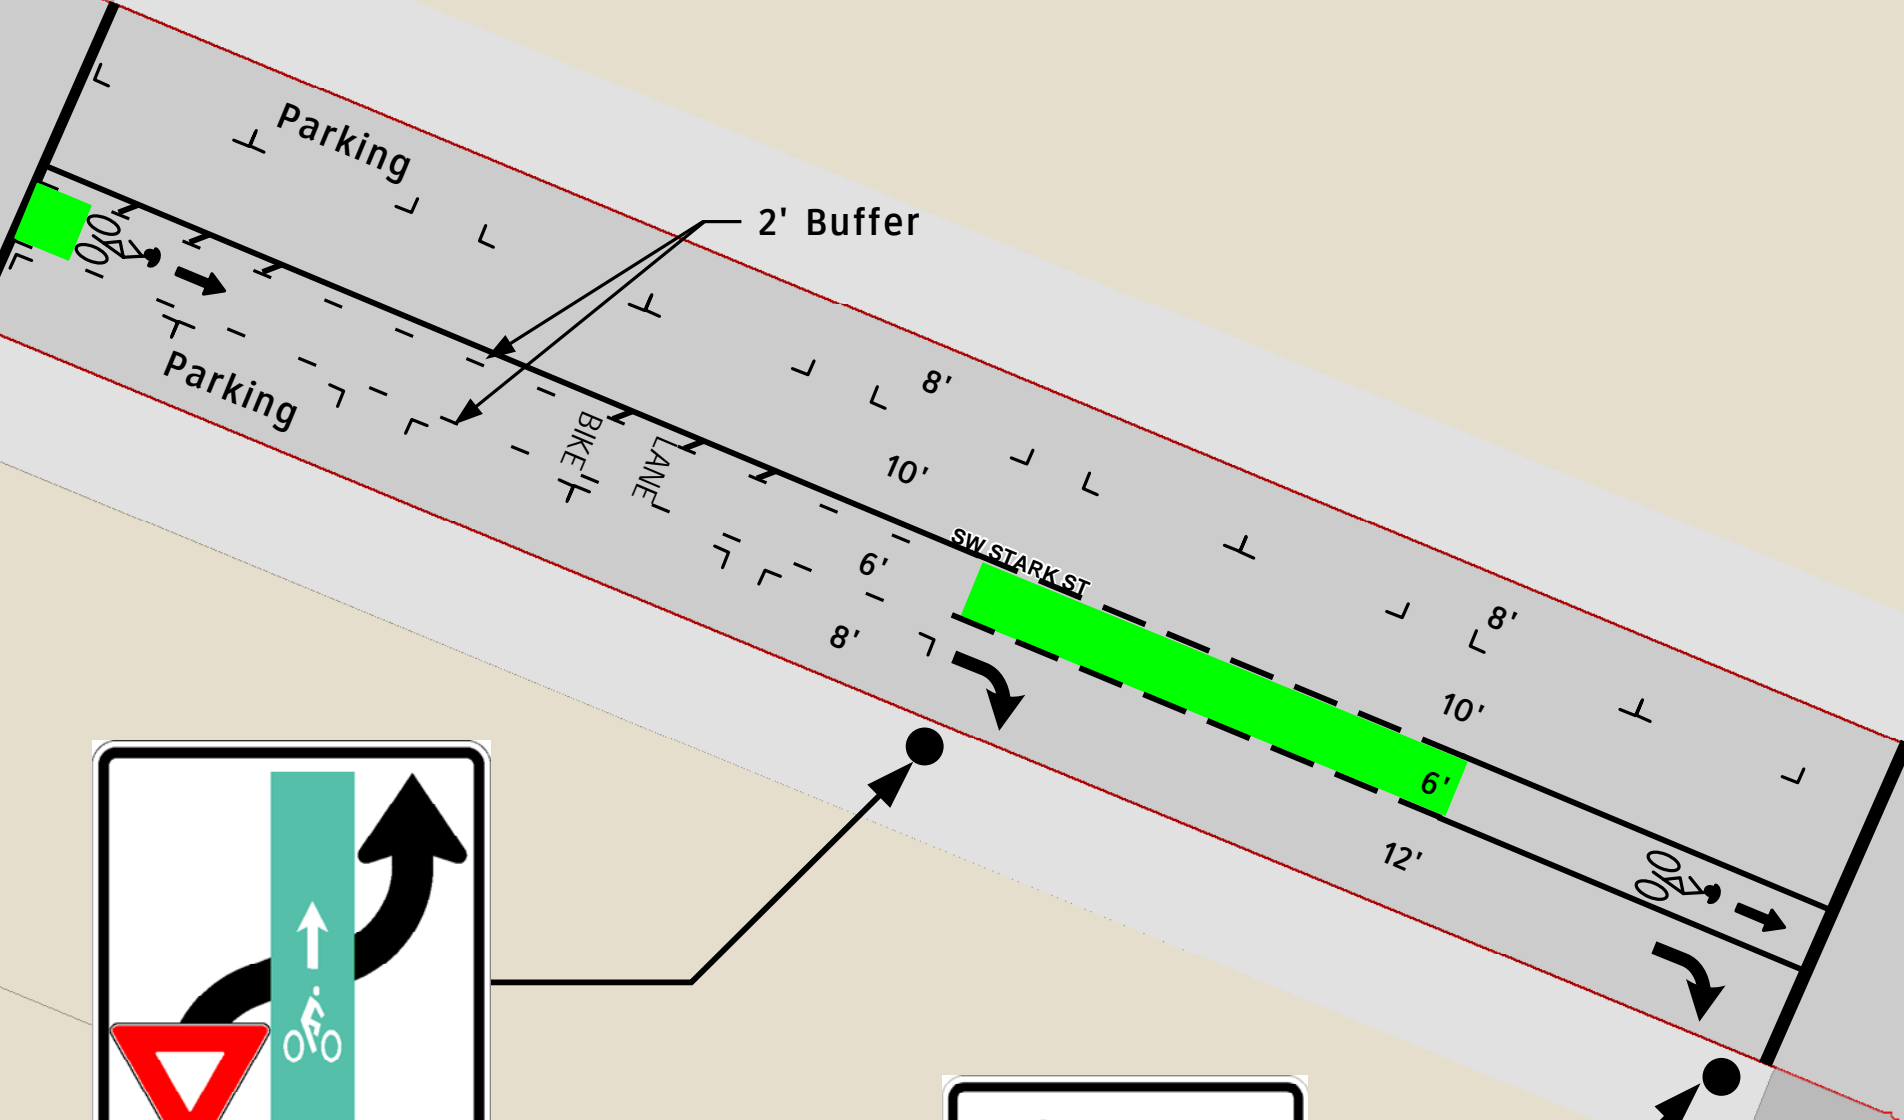

RIGHT LANE
MUST
TURN RIGHT