



Clinton at 32nd Diverter Options Review


Current Design – E/W Semi-Diverter

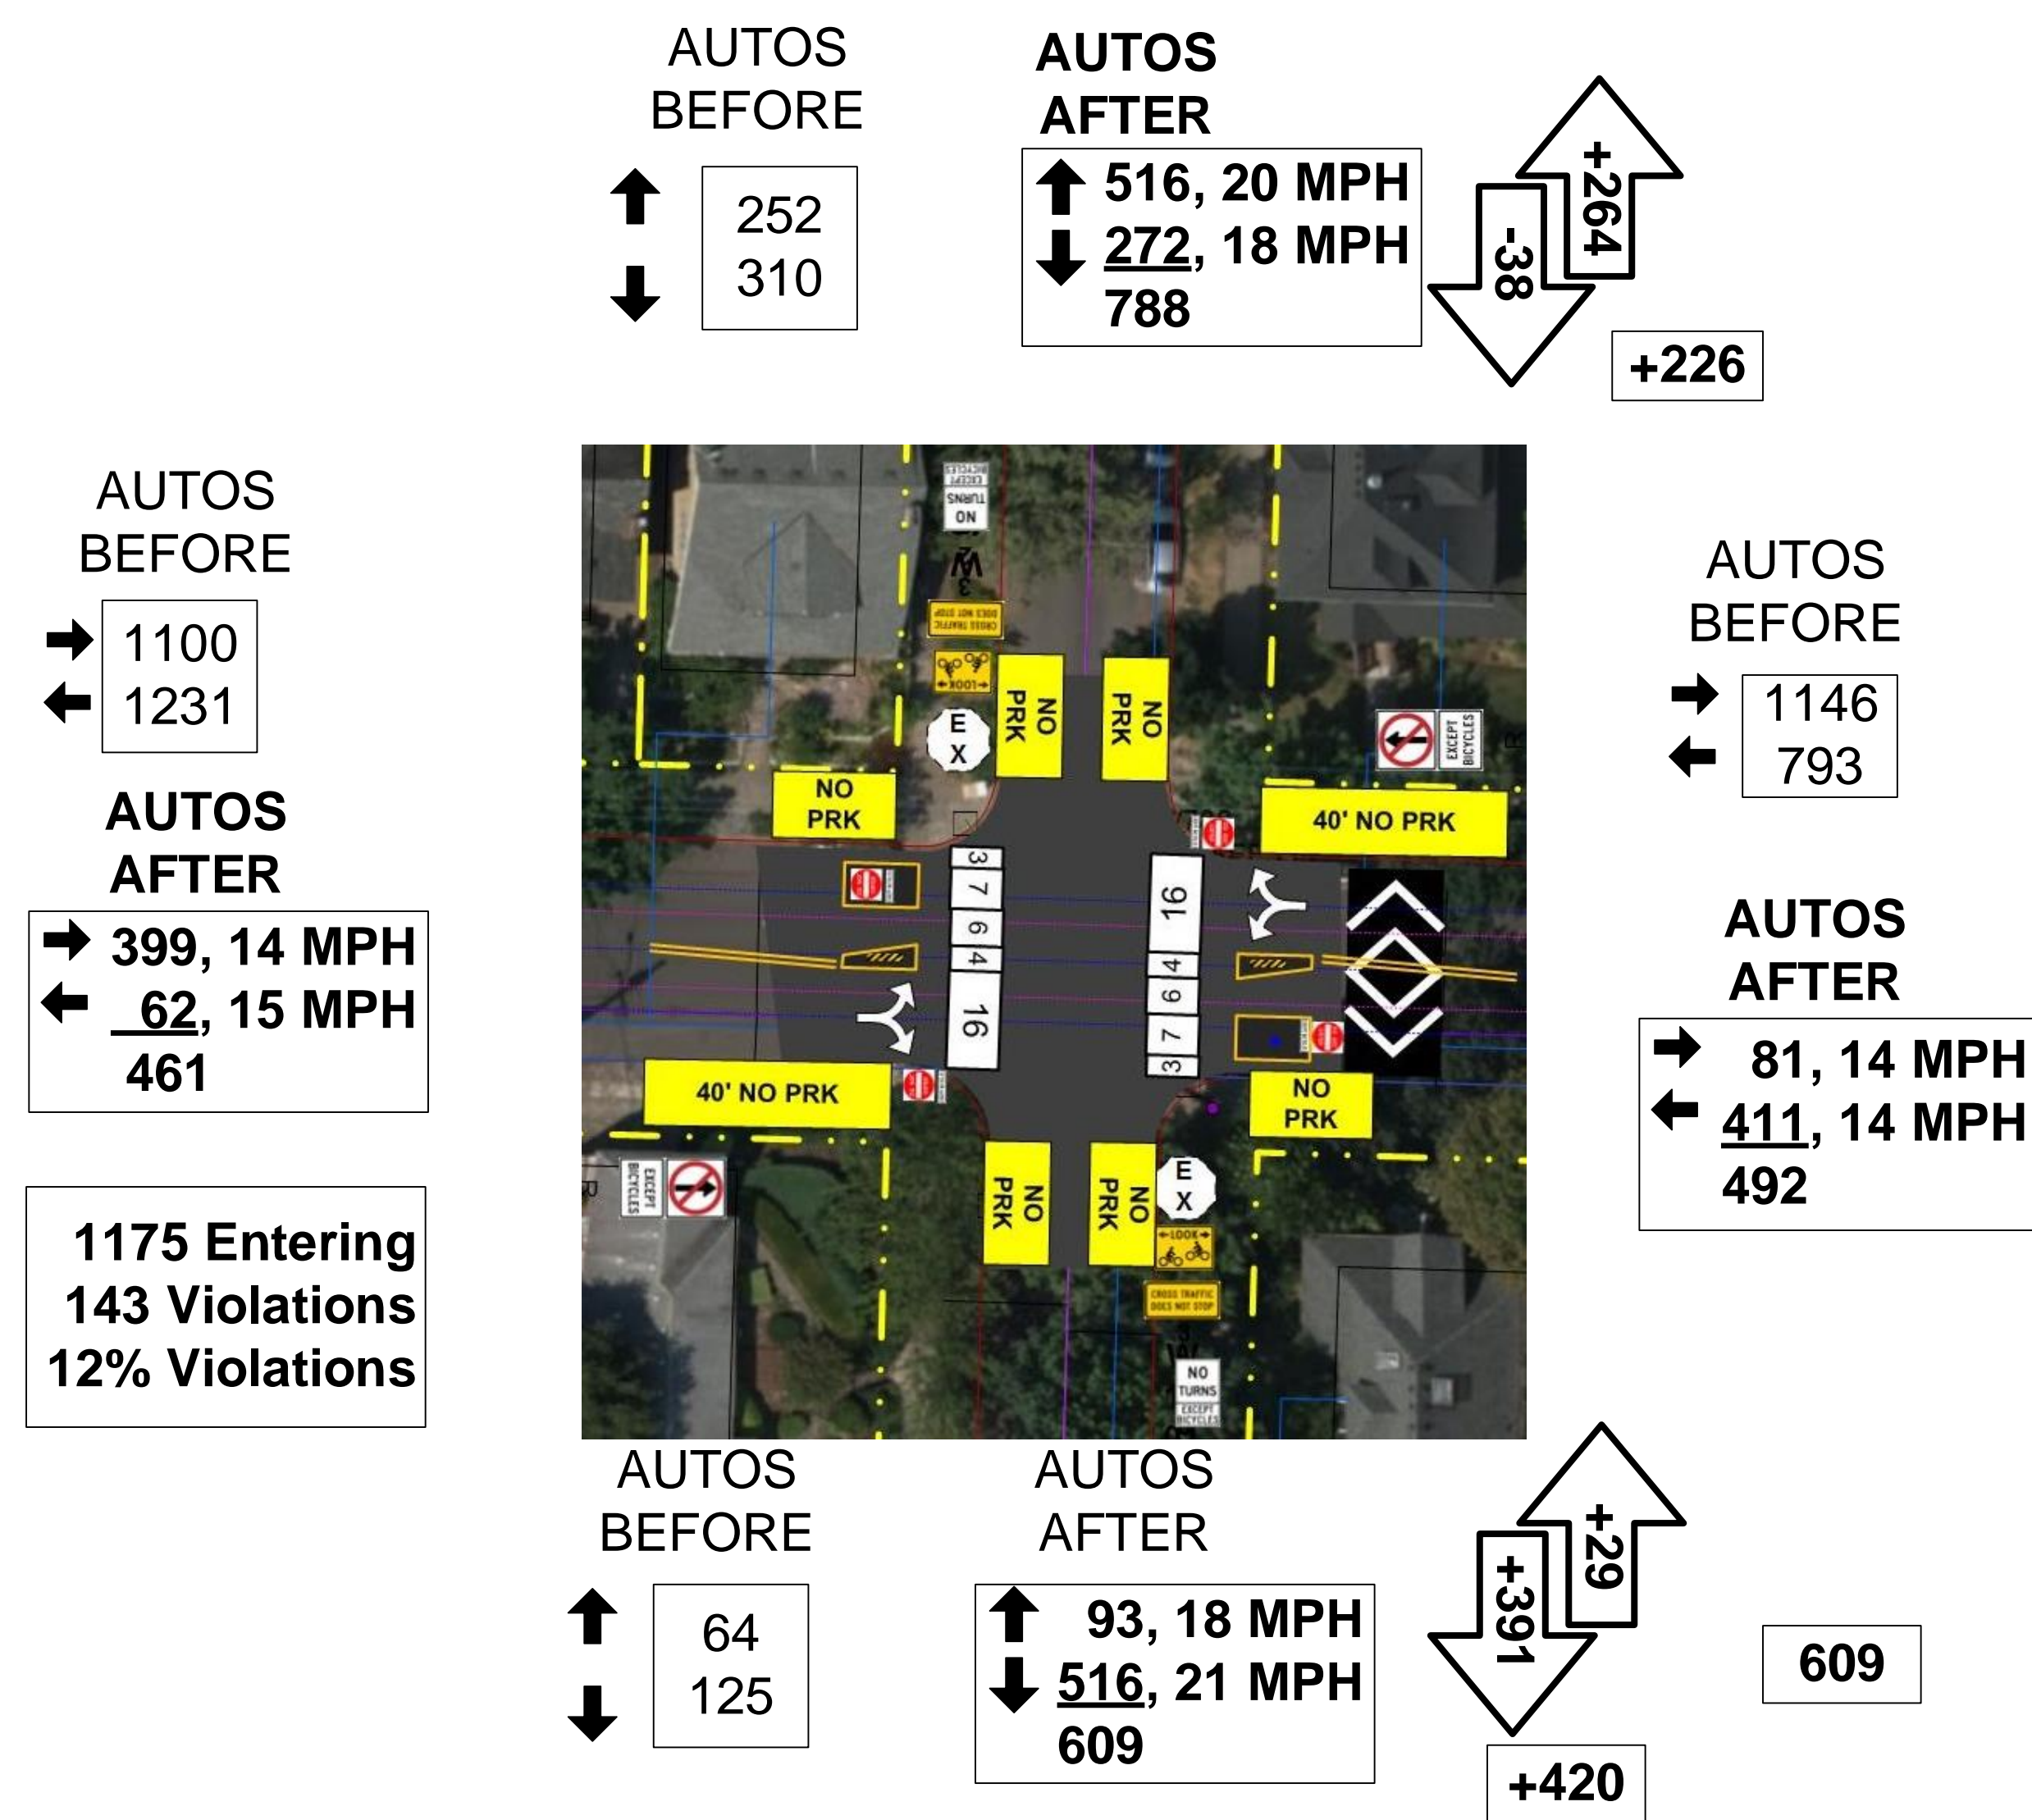

Northbound One-Way South Half Only

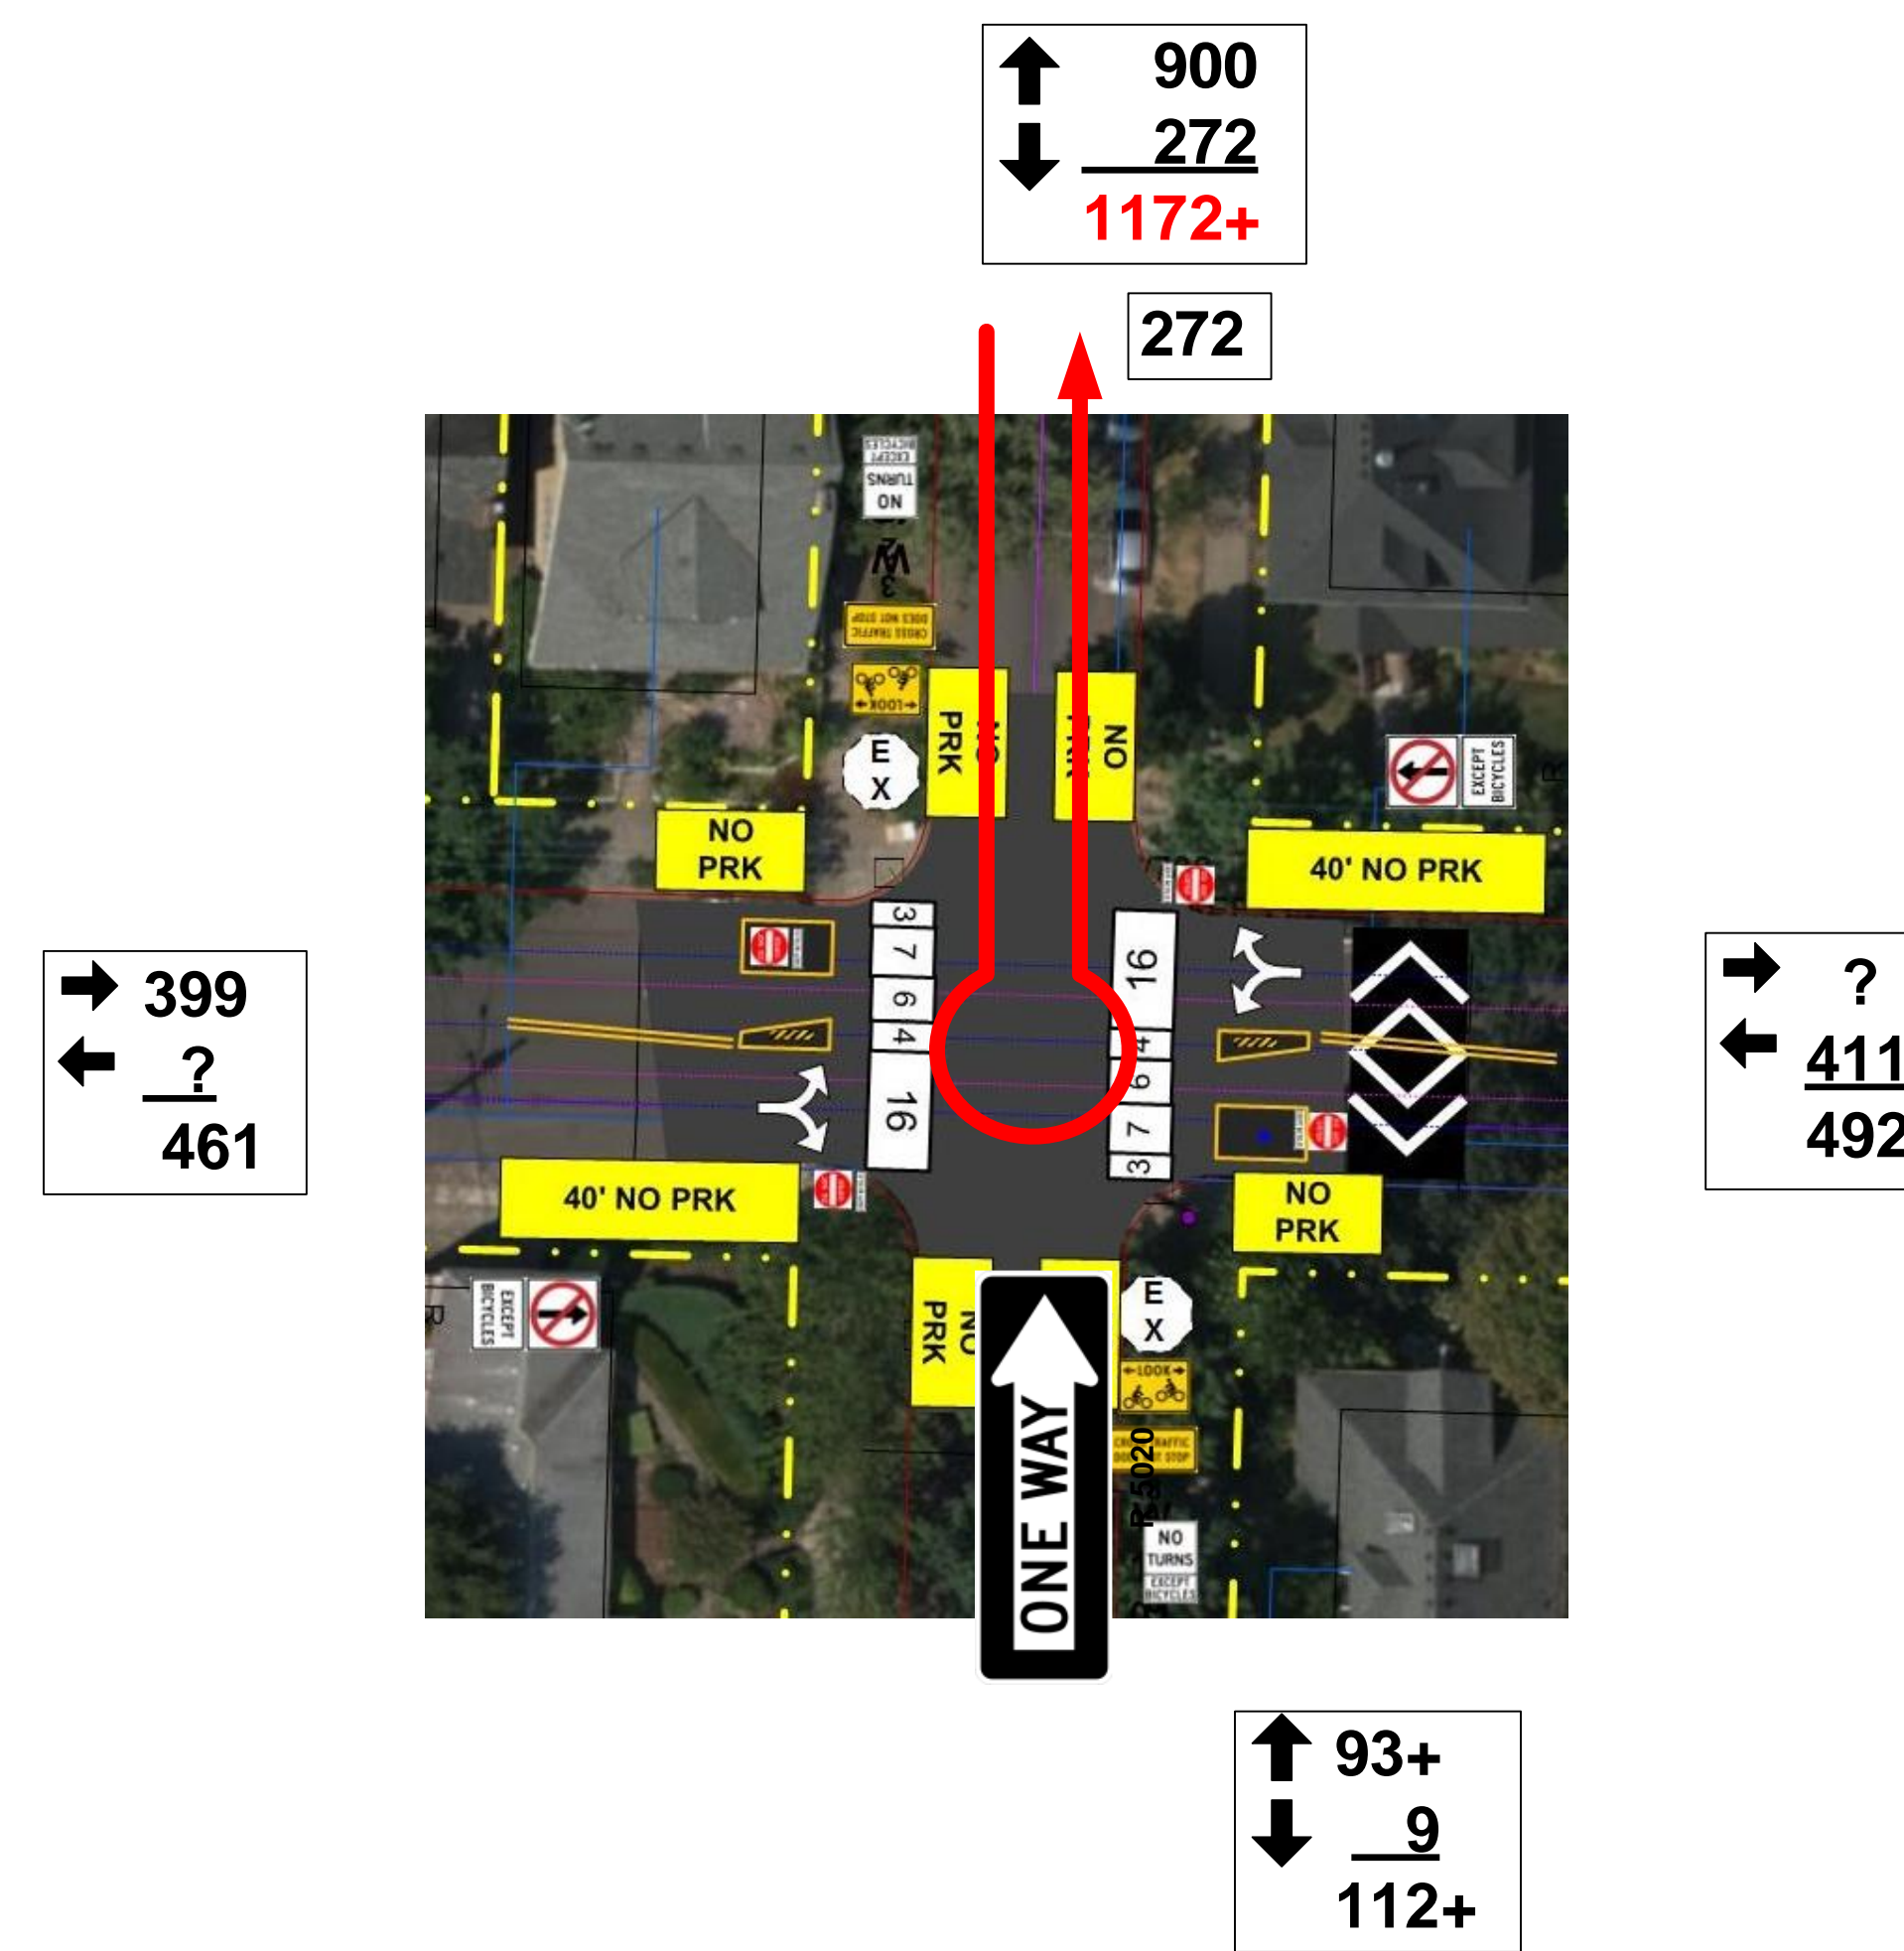

One-Way Northbound Woodward to Division

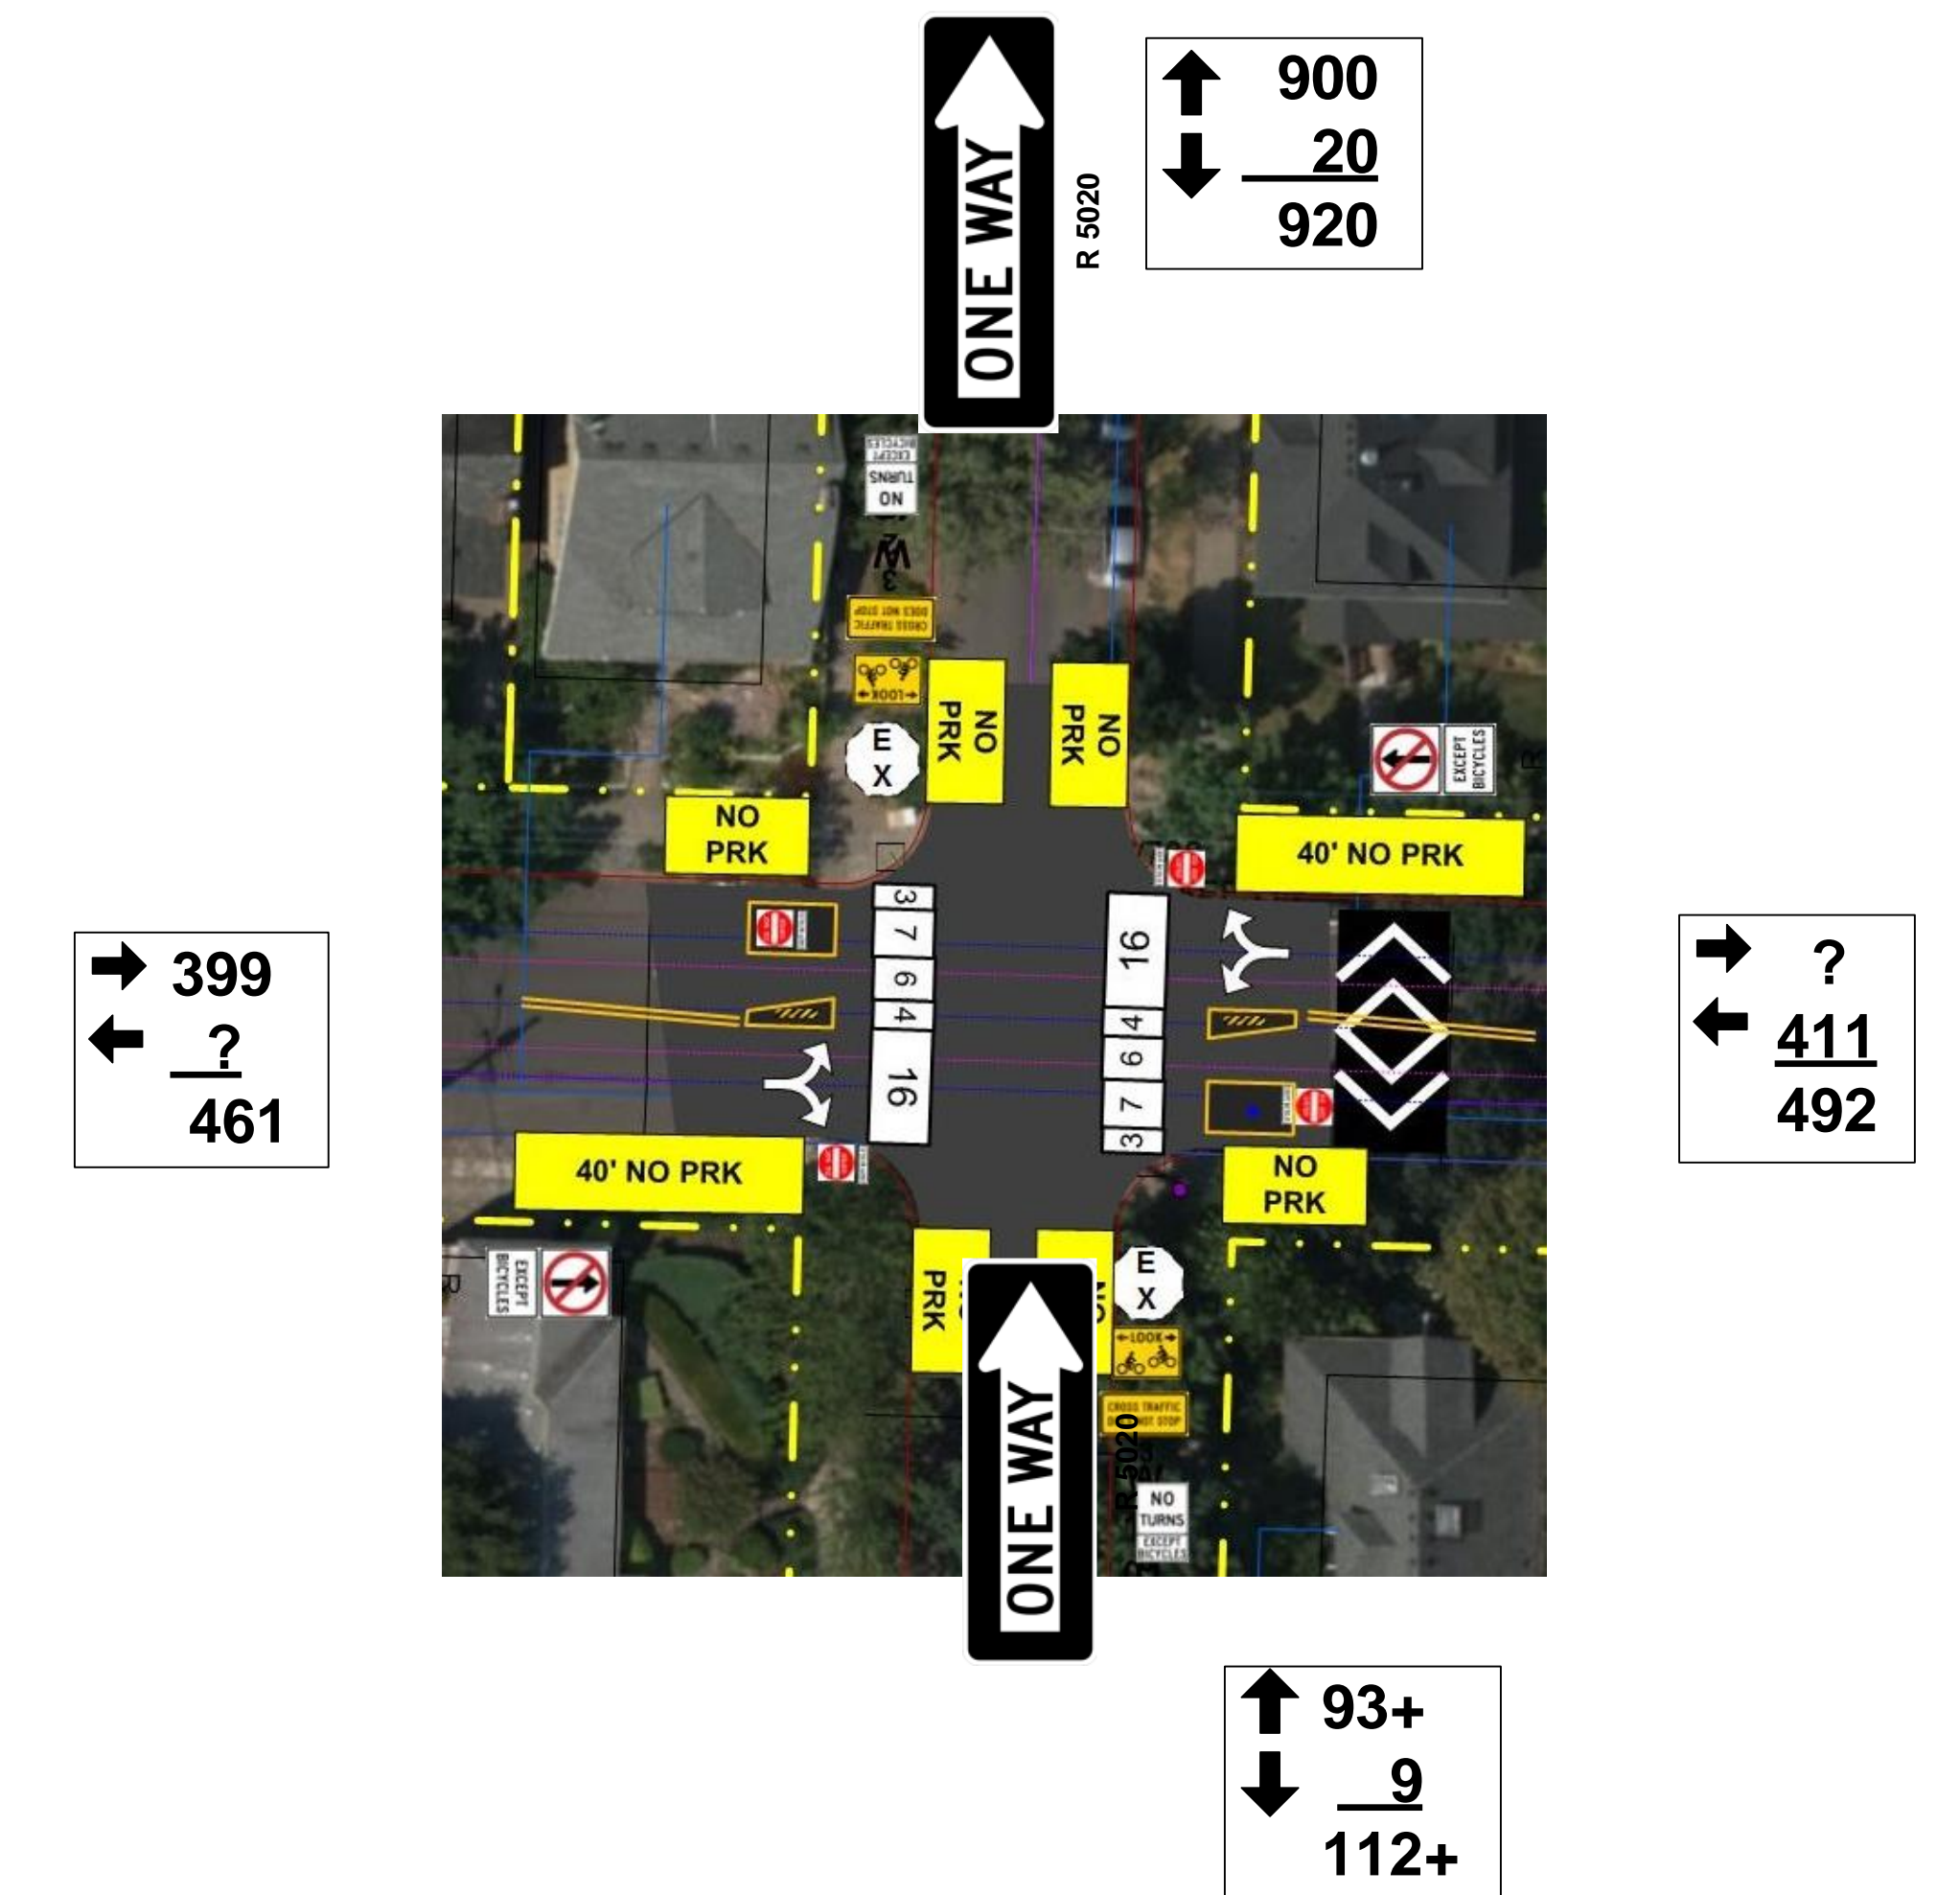

Considerations:

- Southbound from Division U-Turns
- Increased Diverter Violations
- 32nd N/Clinton Exceeds 1,000 vpd

Considerations:

- Convenience for Local Residents
- Apartments at Division Driveway Access

Considerations:

- Auto Volume Changes on Clinton
- Convenience for Local Residents
- Potential Violation Rate
- Delay for Re-Testing