


# NE Tillamook, Flint to NE 28<sup>th</sup> Avenue Neighborhood Greenway - Projects

- █ 2030 Greenway
- Project Site
- Other Bikeway
- Existing Speed Bump
- Proposed Speed Bump
- Red = Daily Autos (2010/2012/2018)

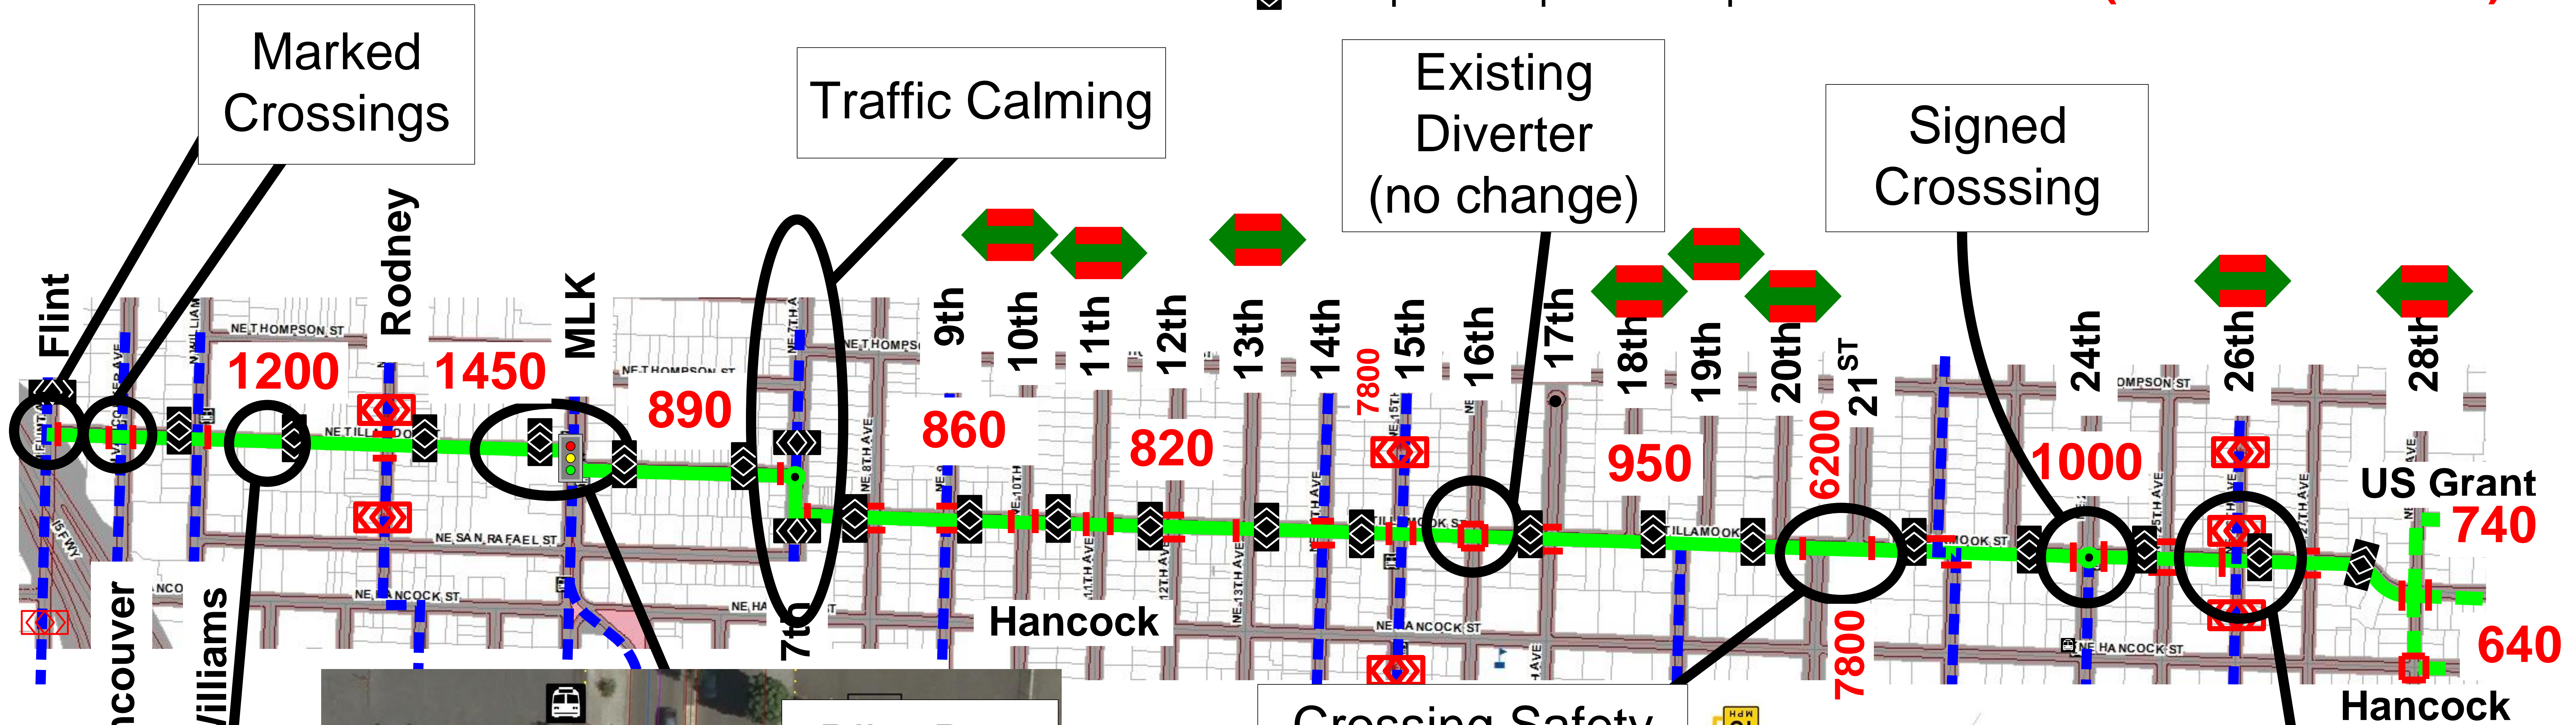

Marked Crossings

Traffic Calming

Existing Diverter (no change)


Signed Crossing

Vancouver


Williams

Hancock

Hancock

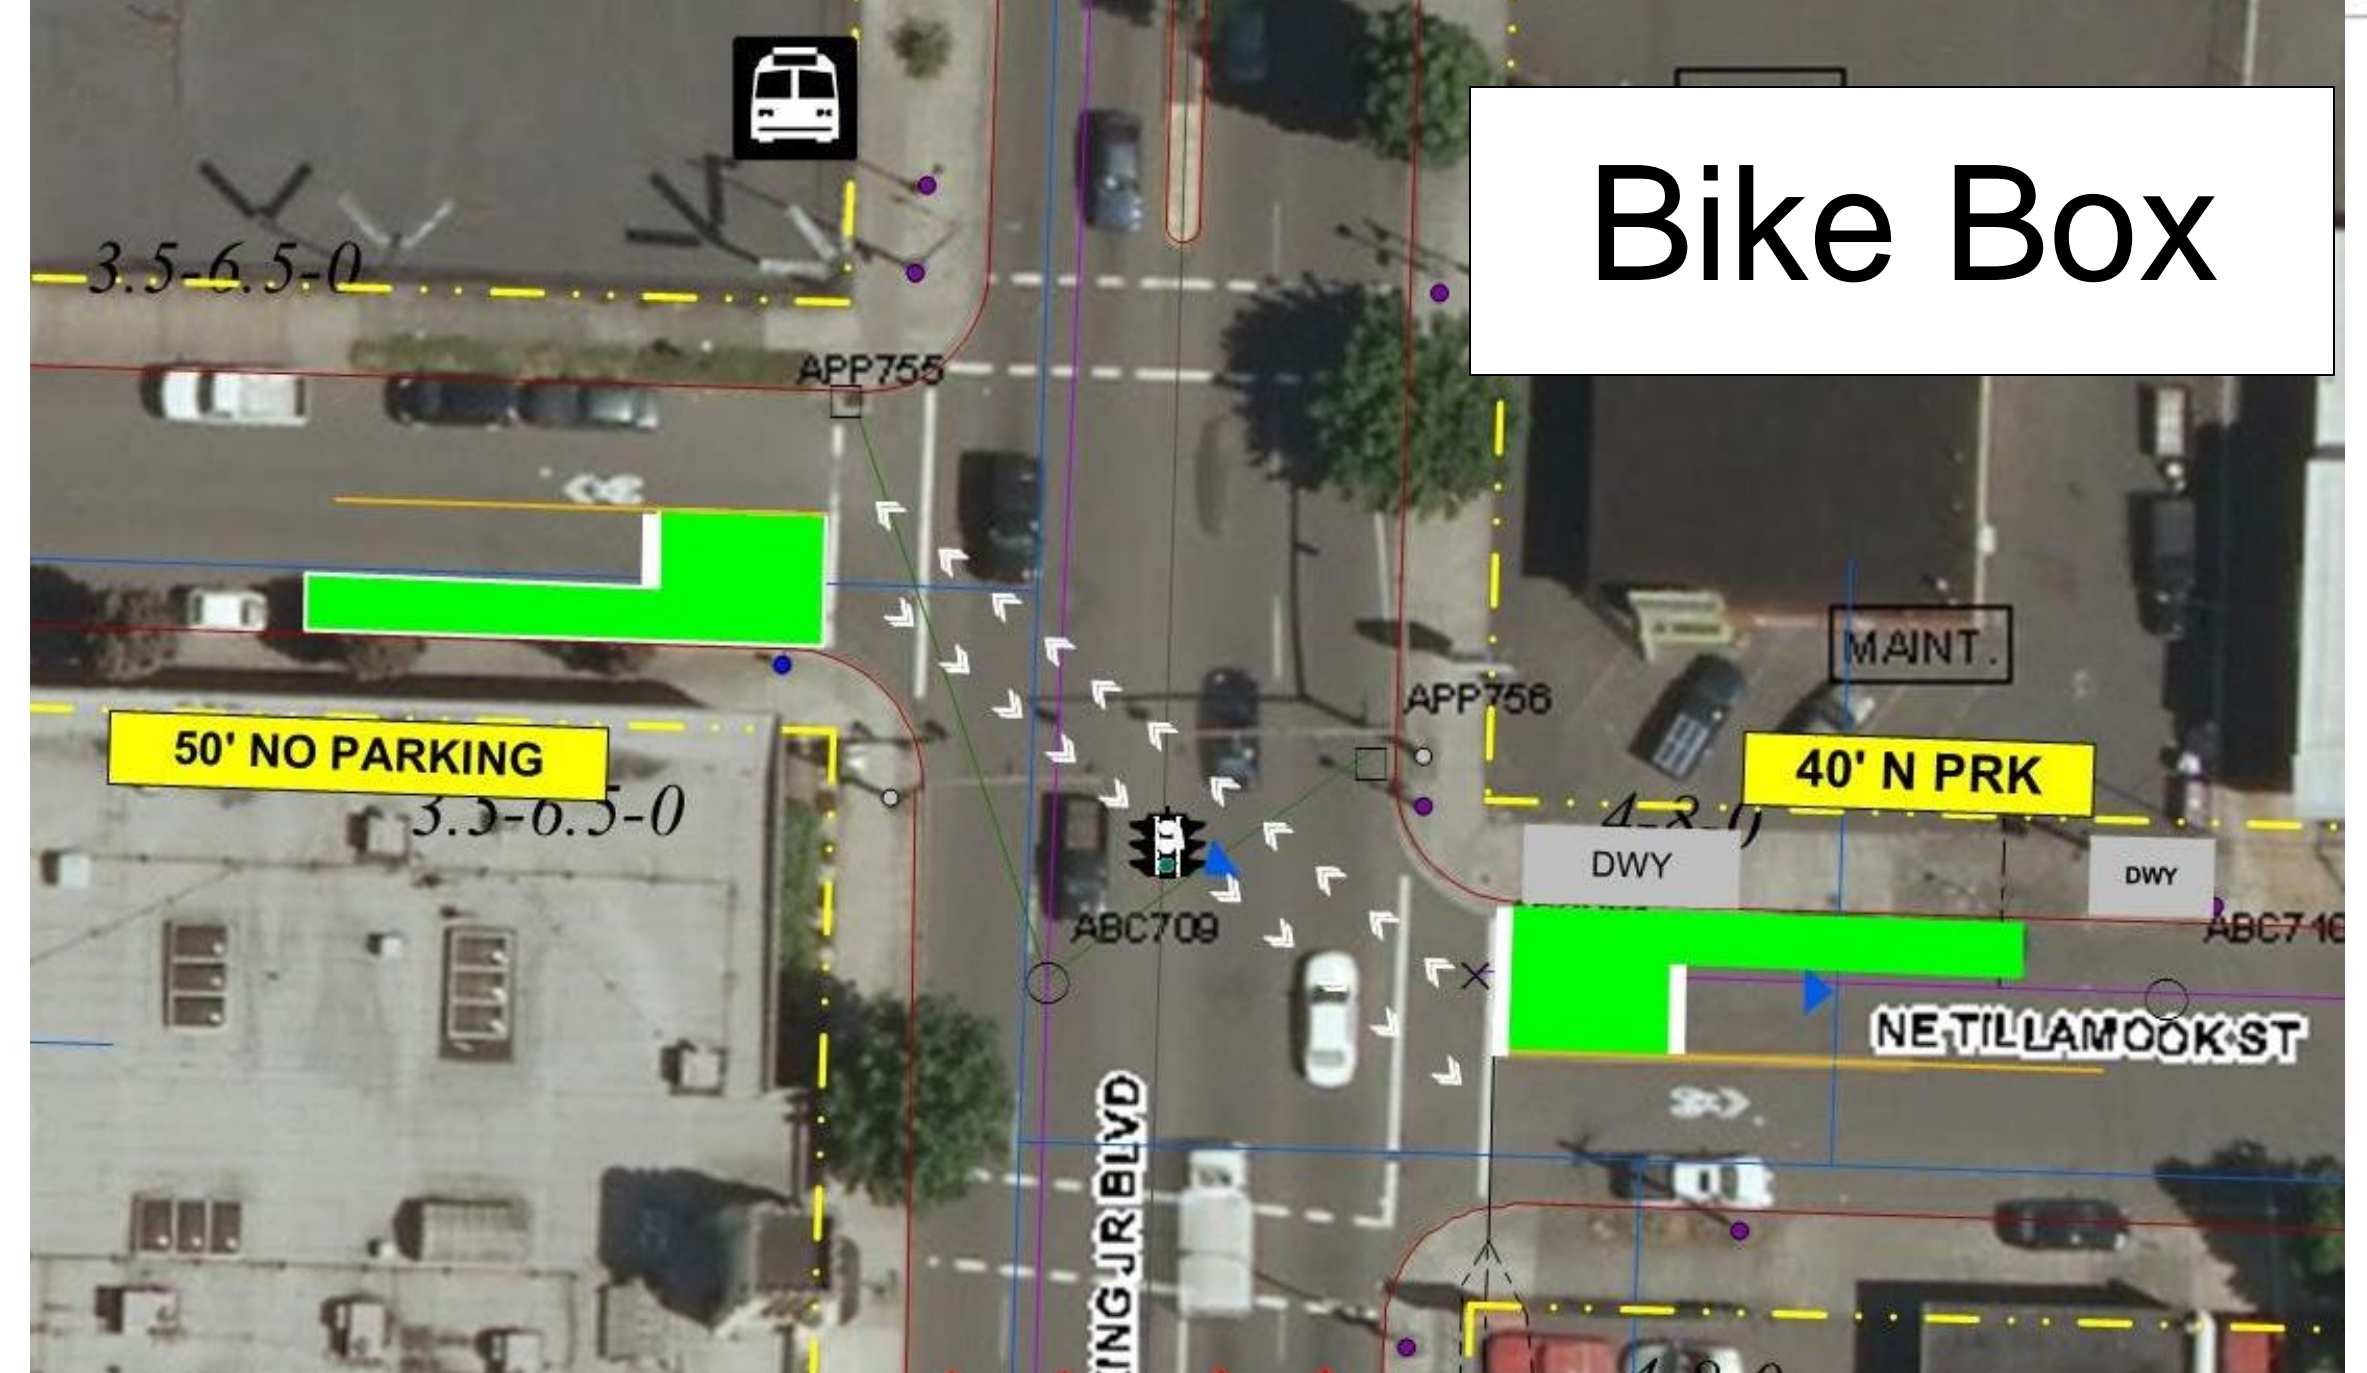

Bike Box

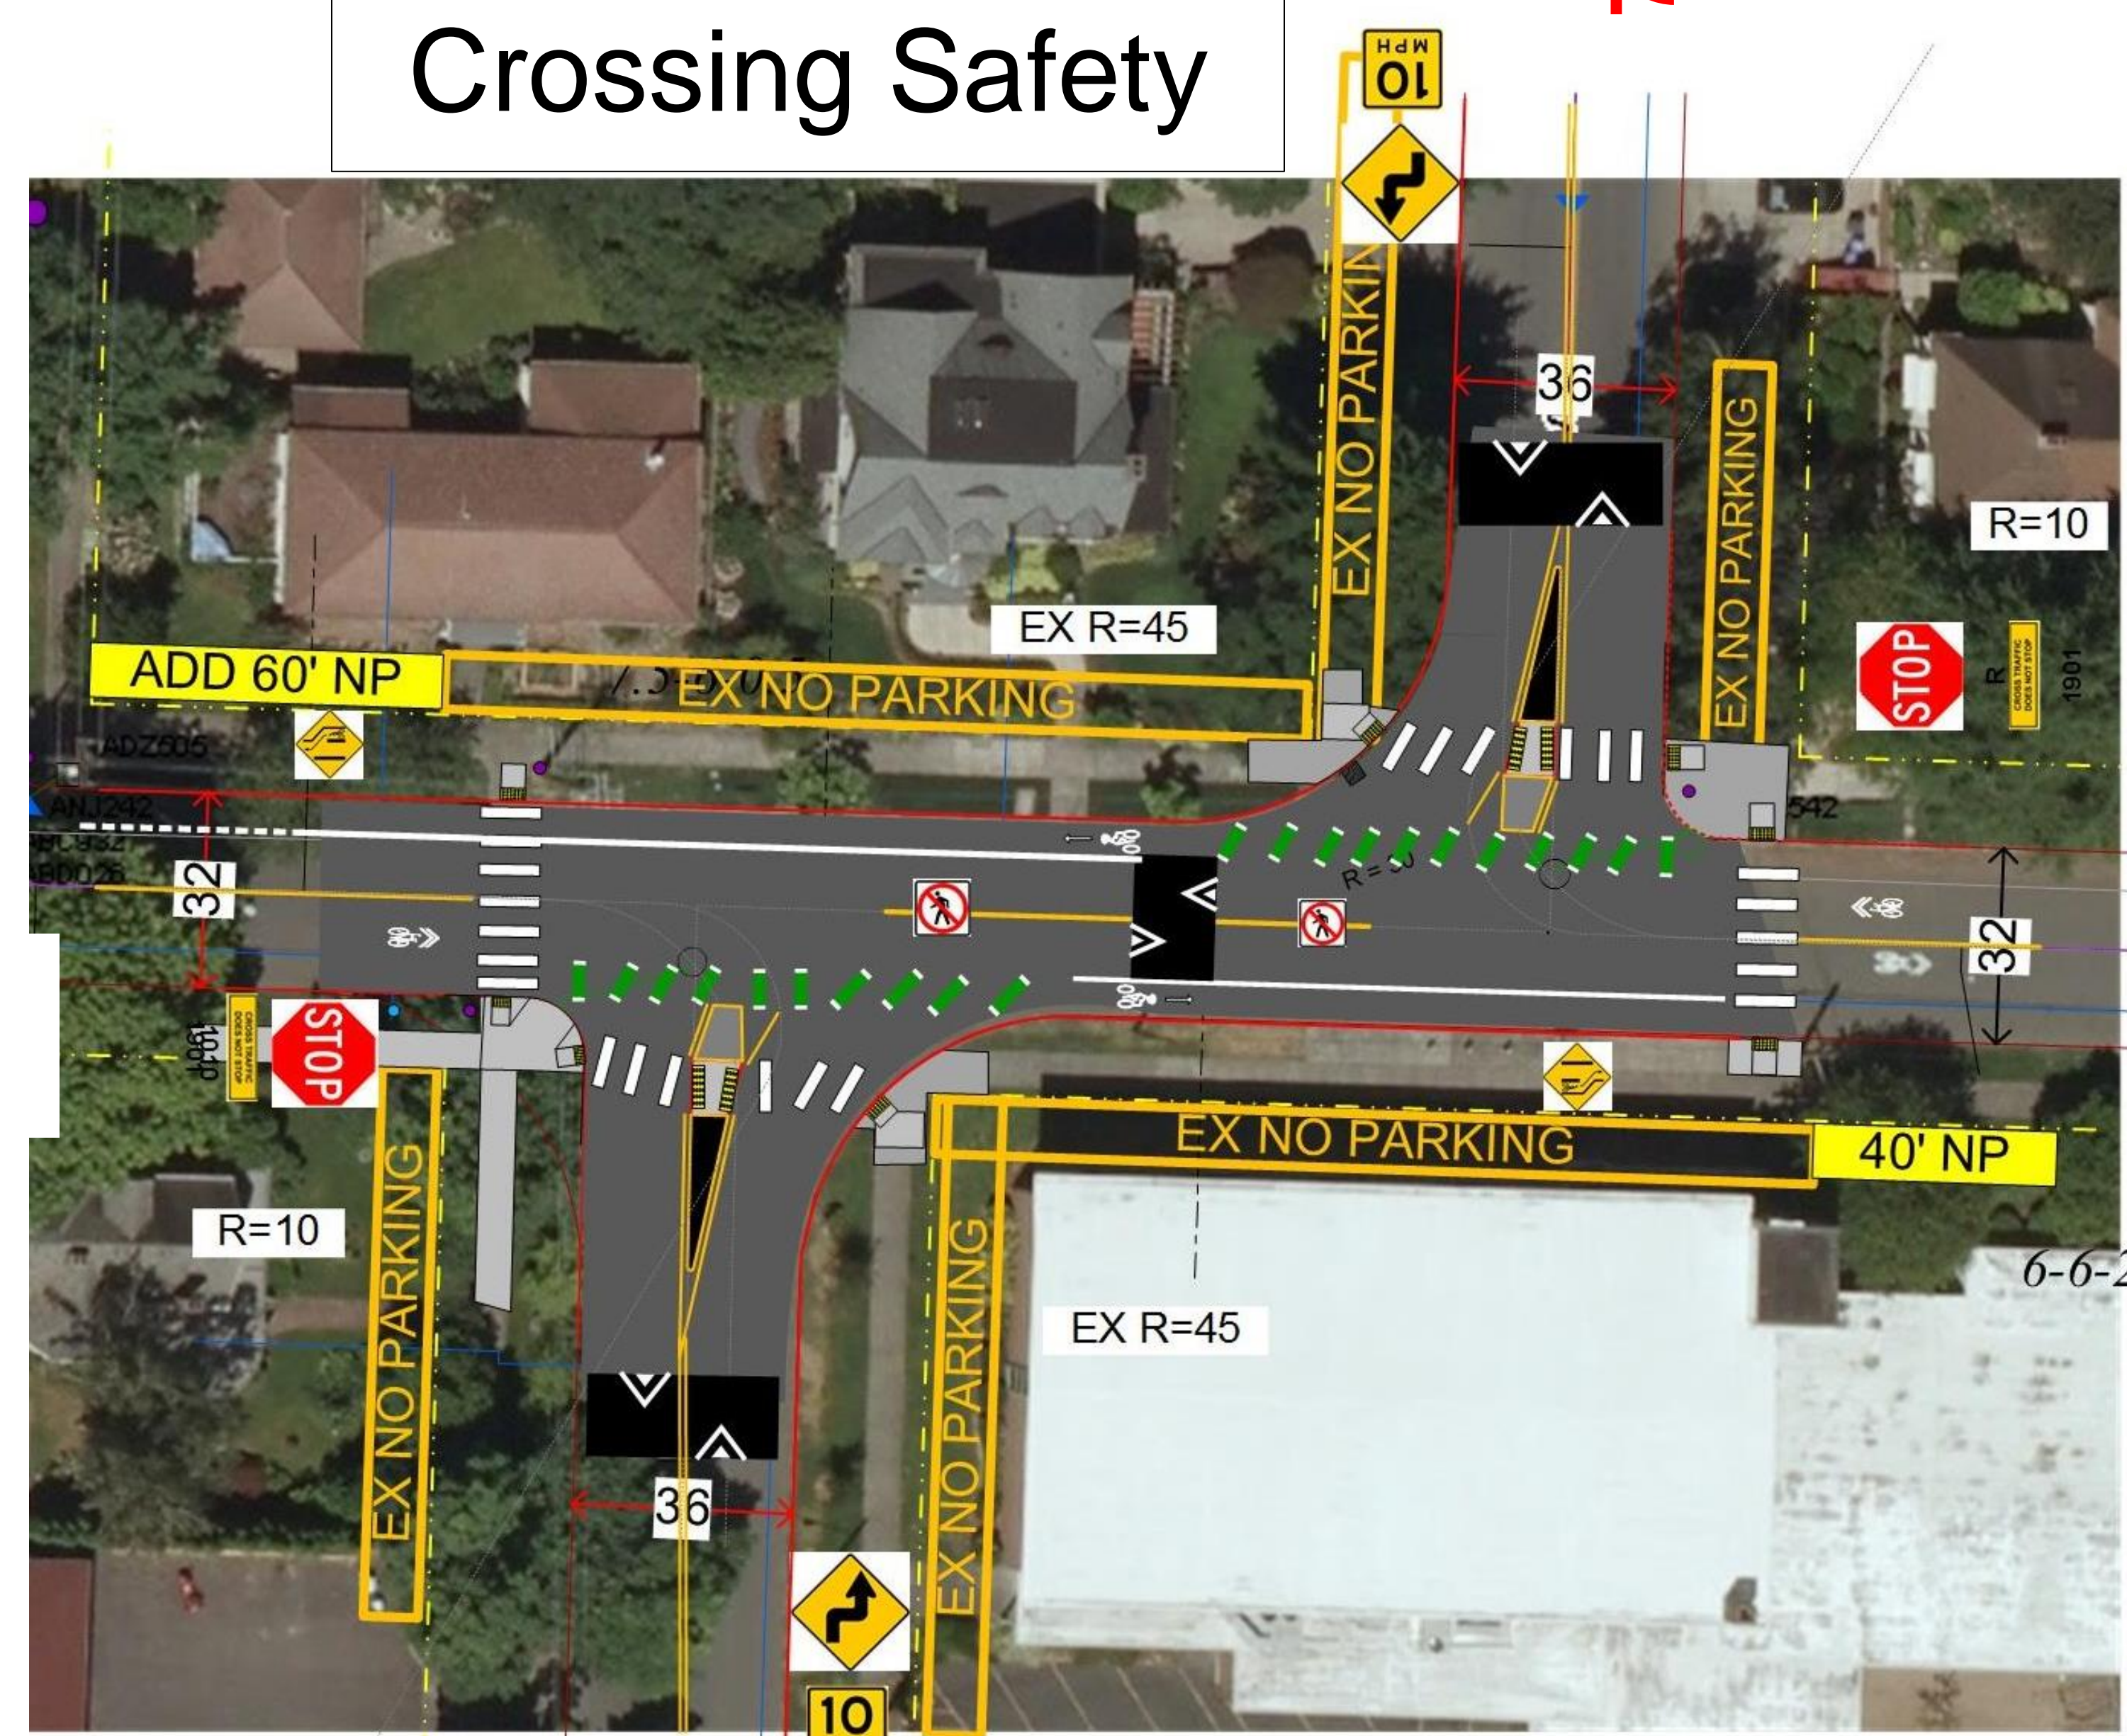

Crossing Safety

Diversion Test



Mini-Roundabout Test

