
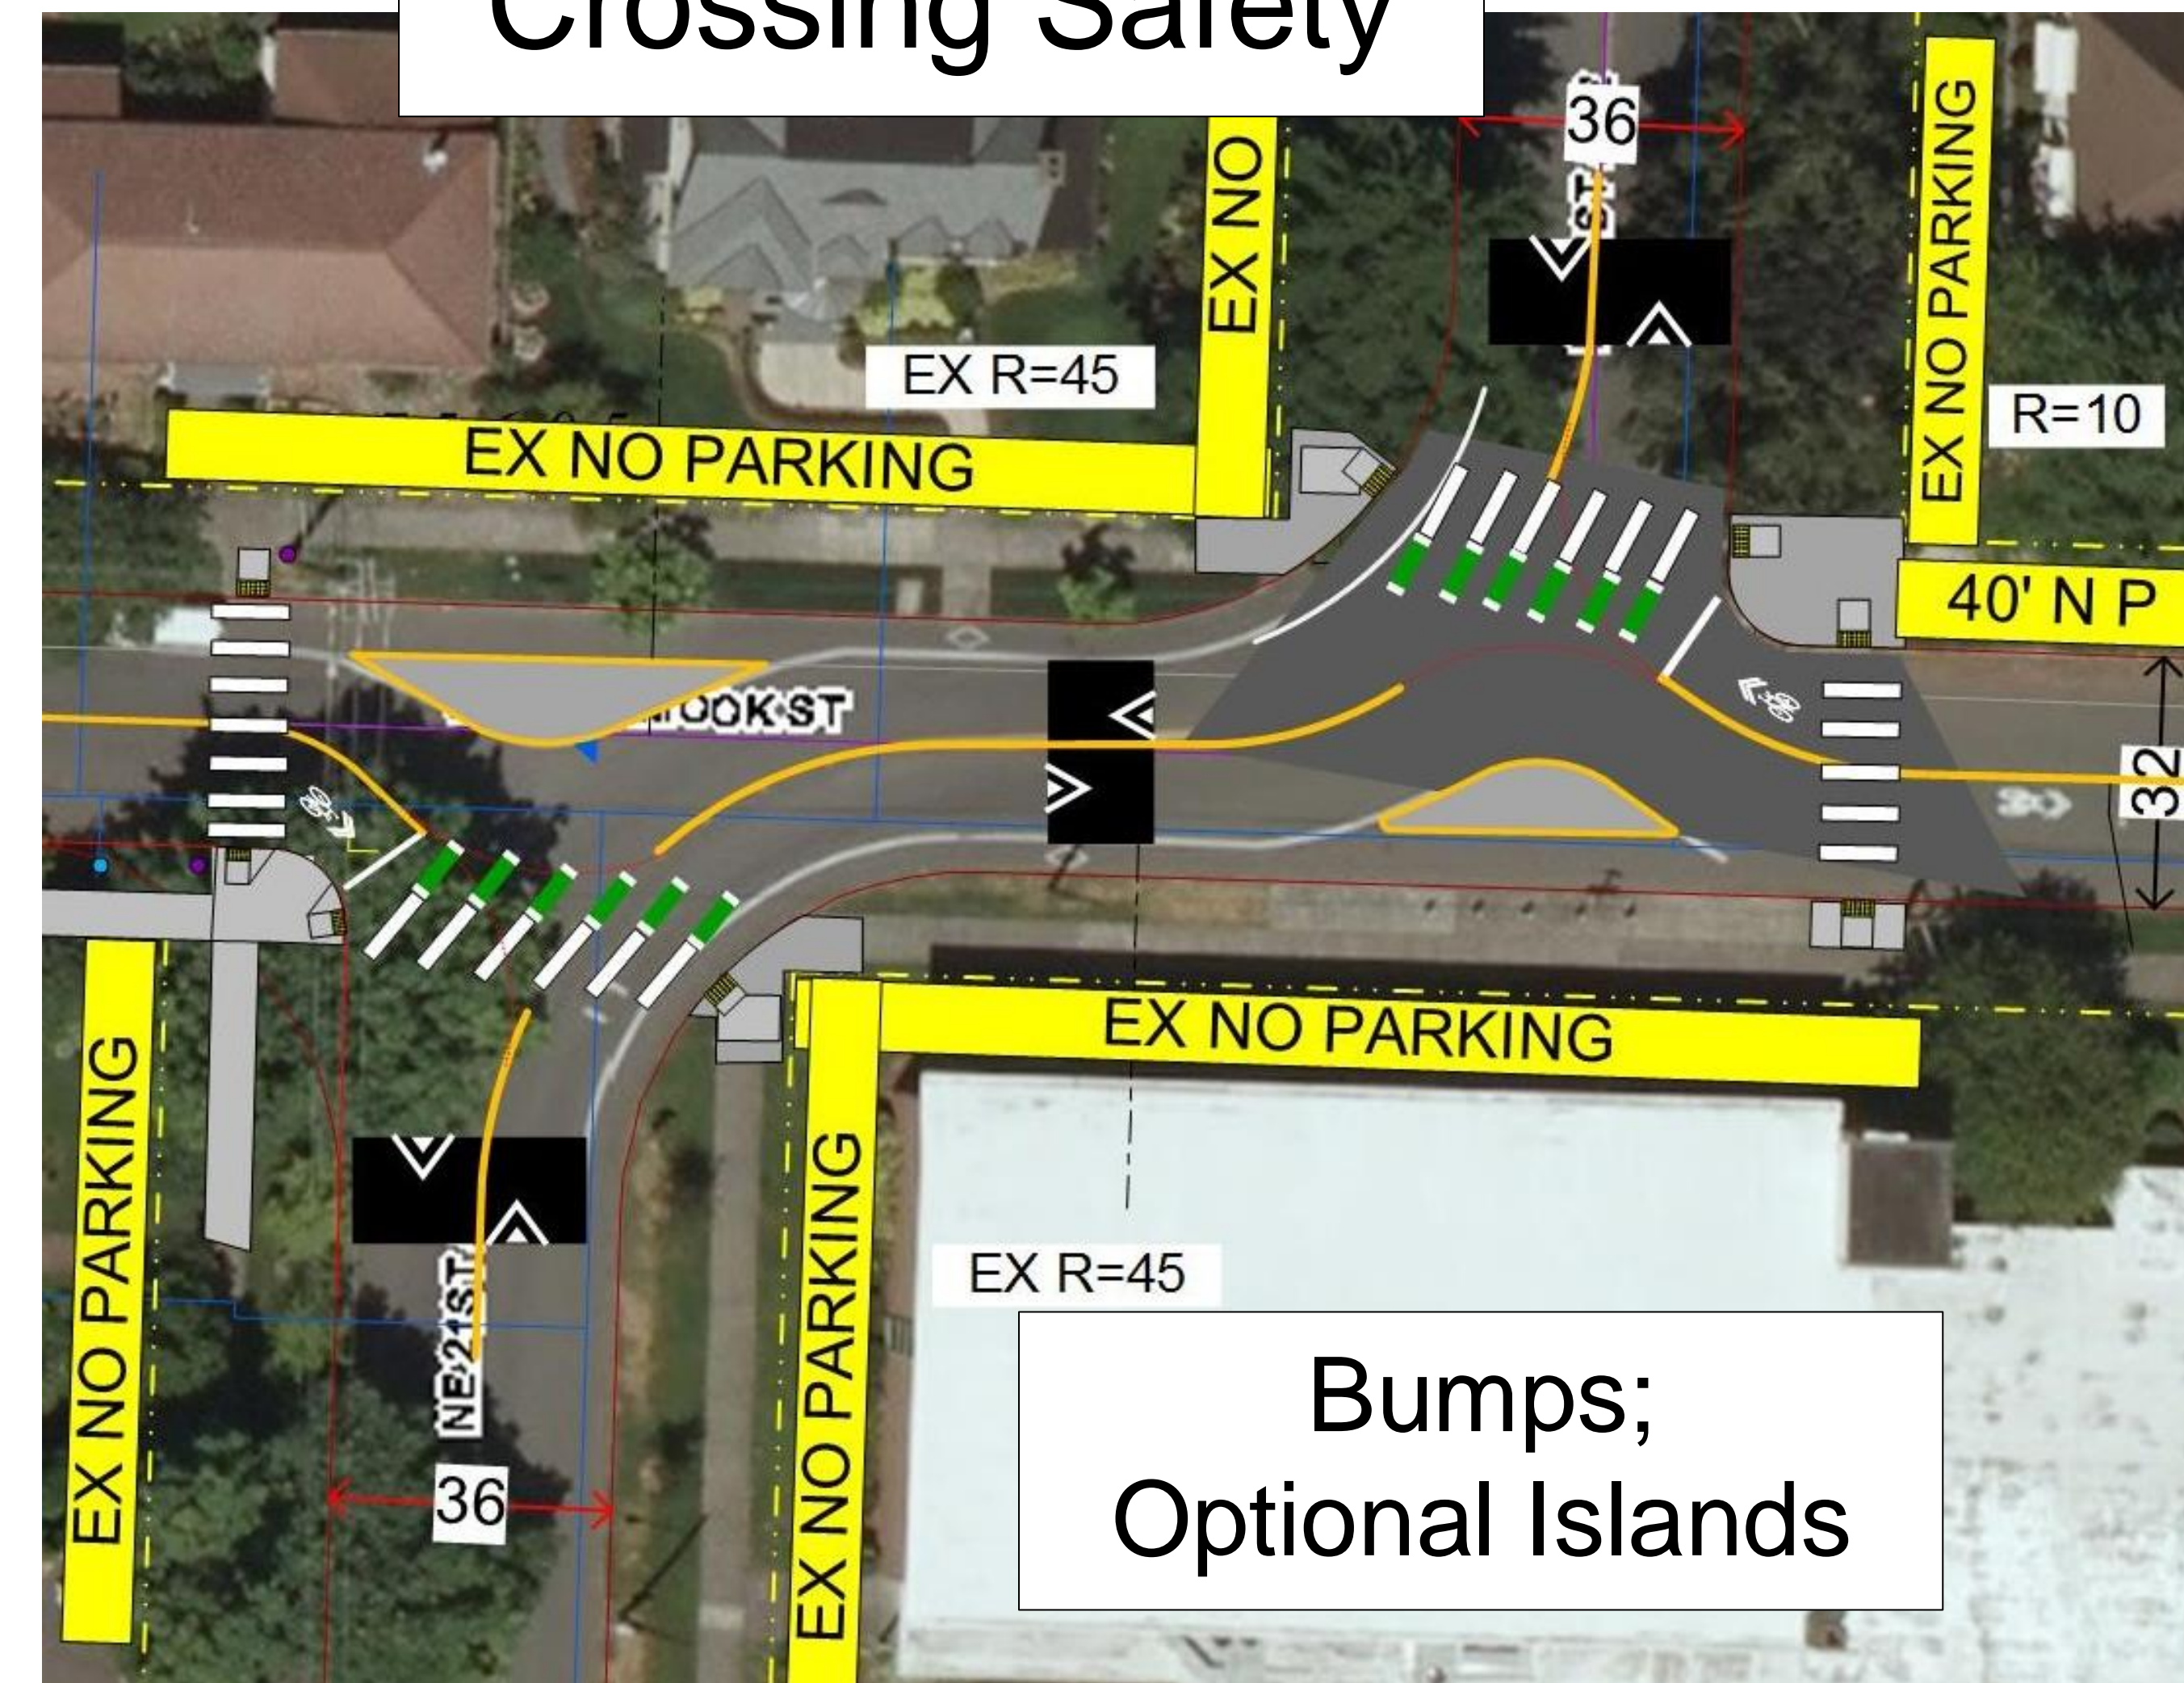
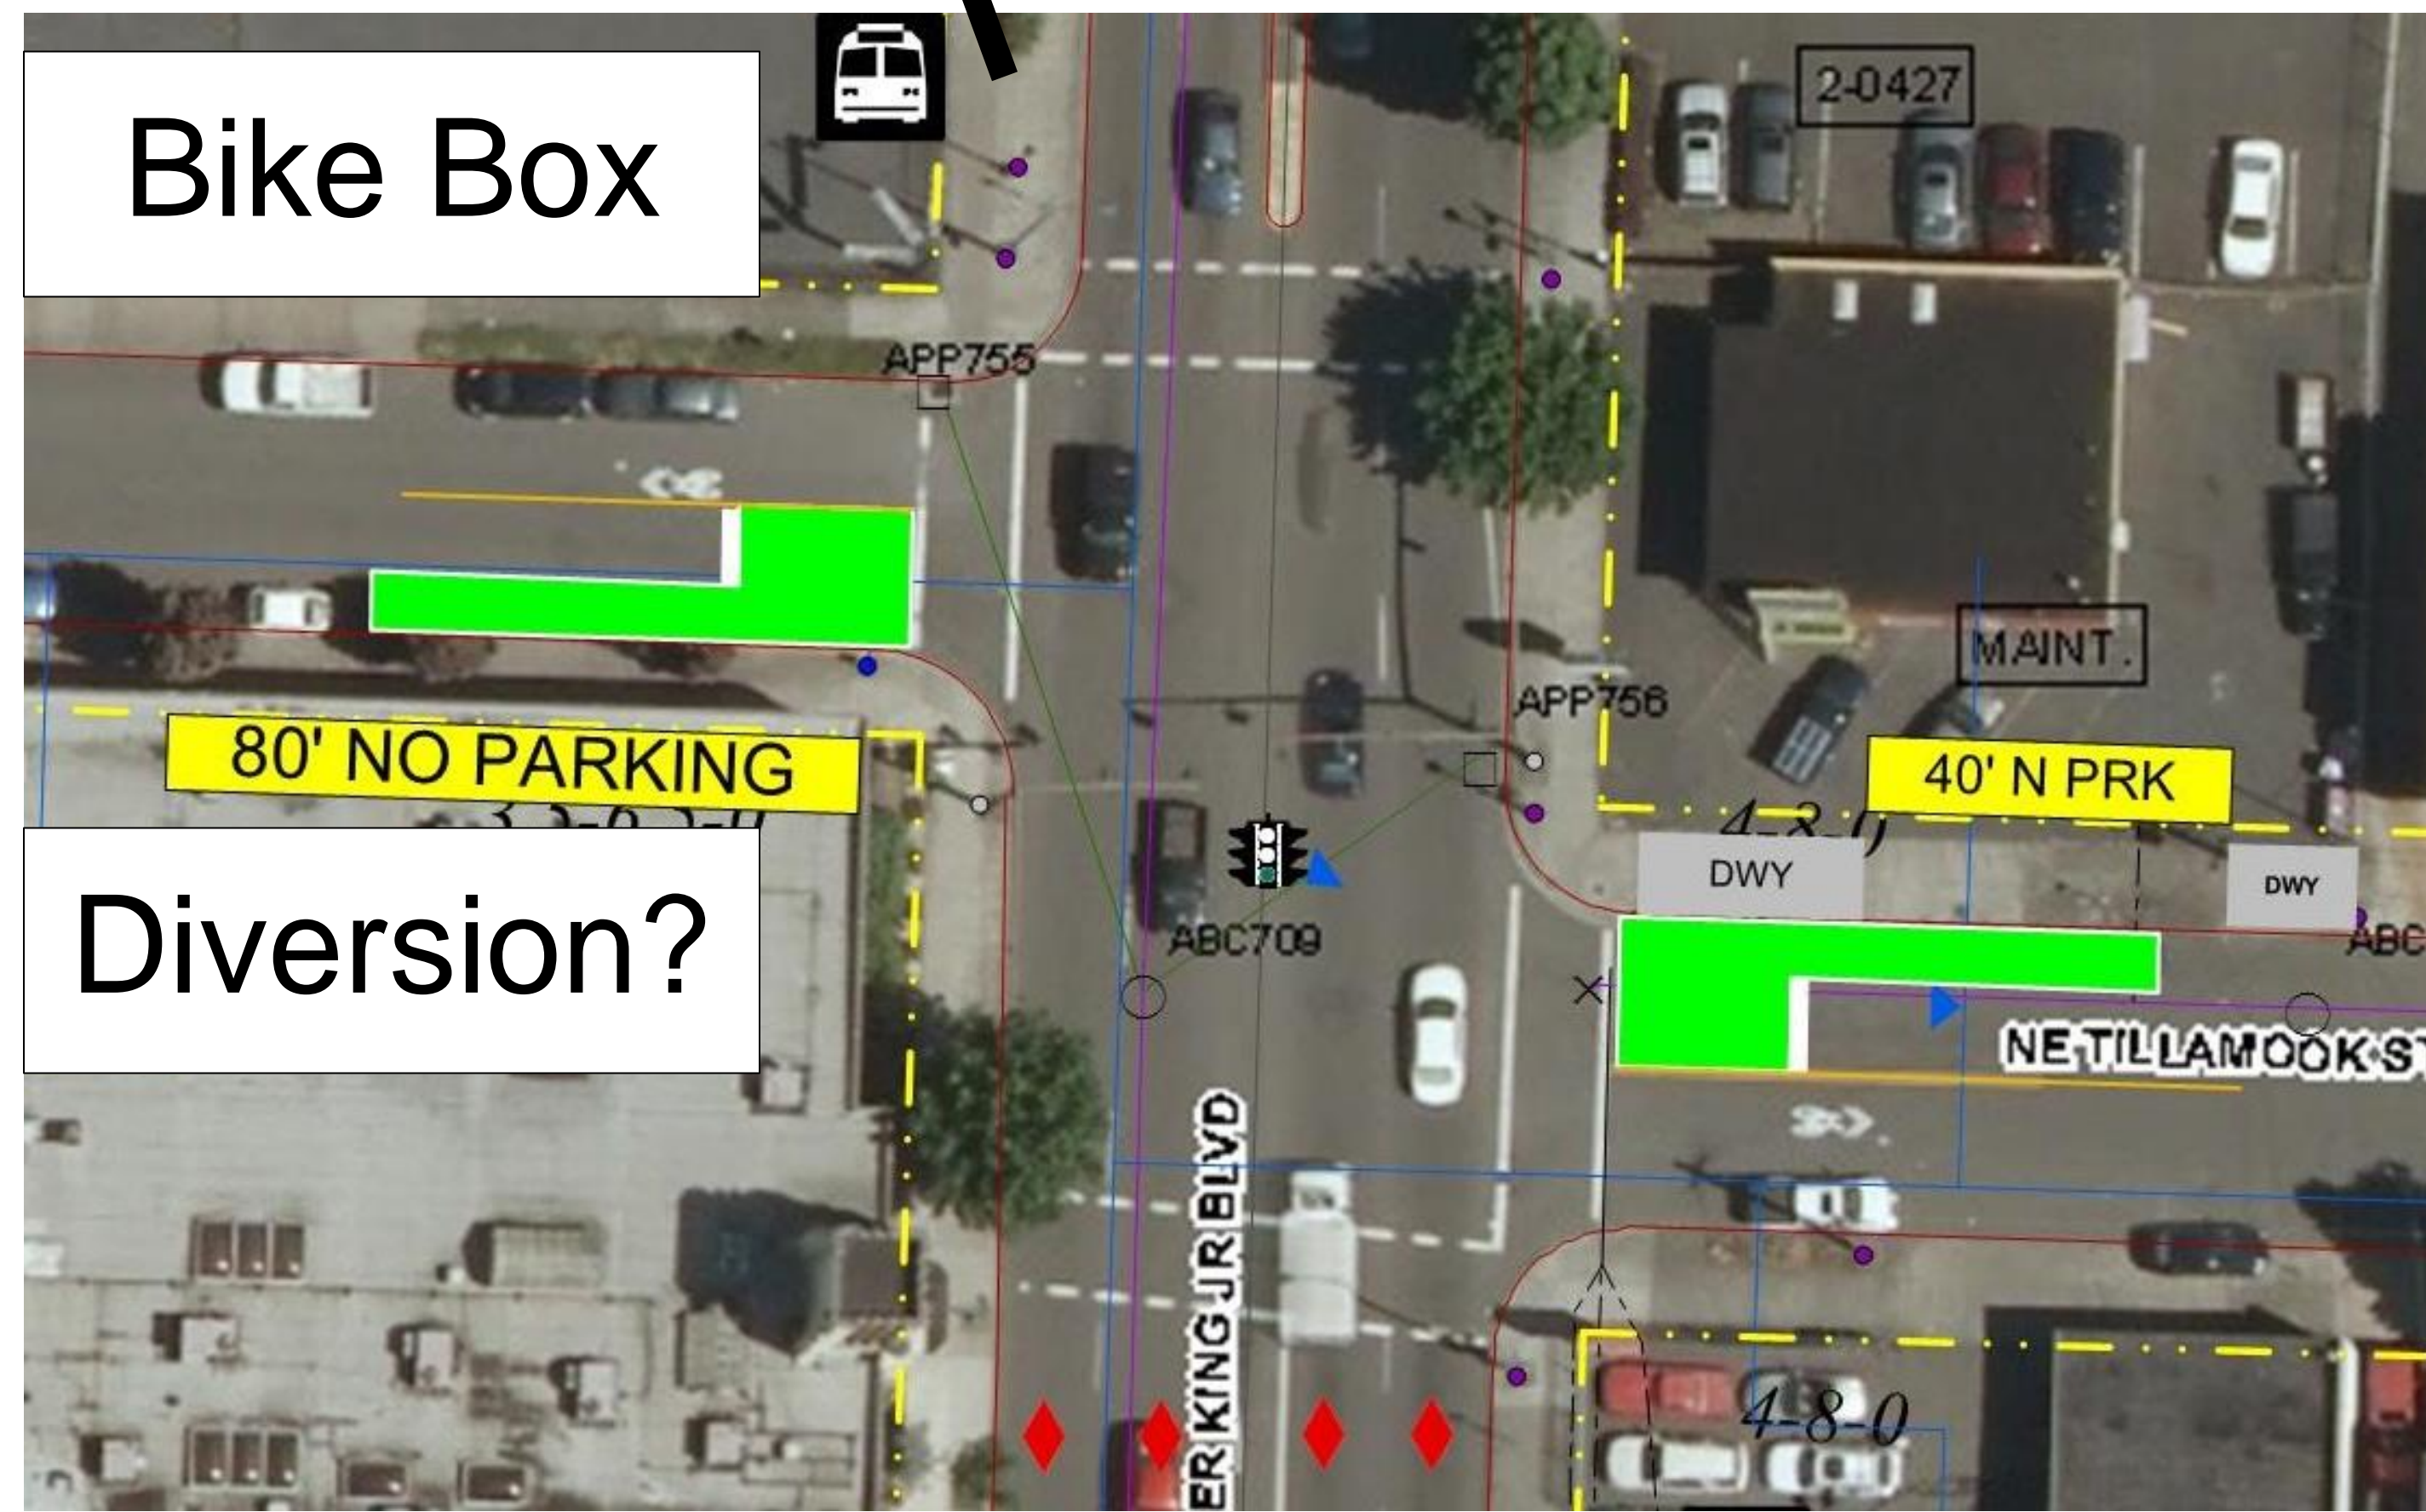


NE Tillamook, Flint to NE 28th Avenue Neighborhood Greenway - Projects

█ 2030 Greenway ○ Project Site Other Bikeway
 Existing Speed Bump Proposed Speed Bump
█ Red = Daily Autos (2010/2012/2018)

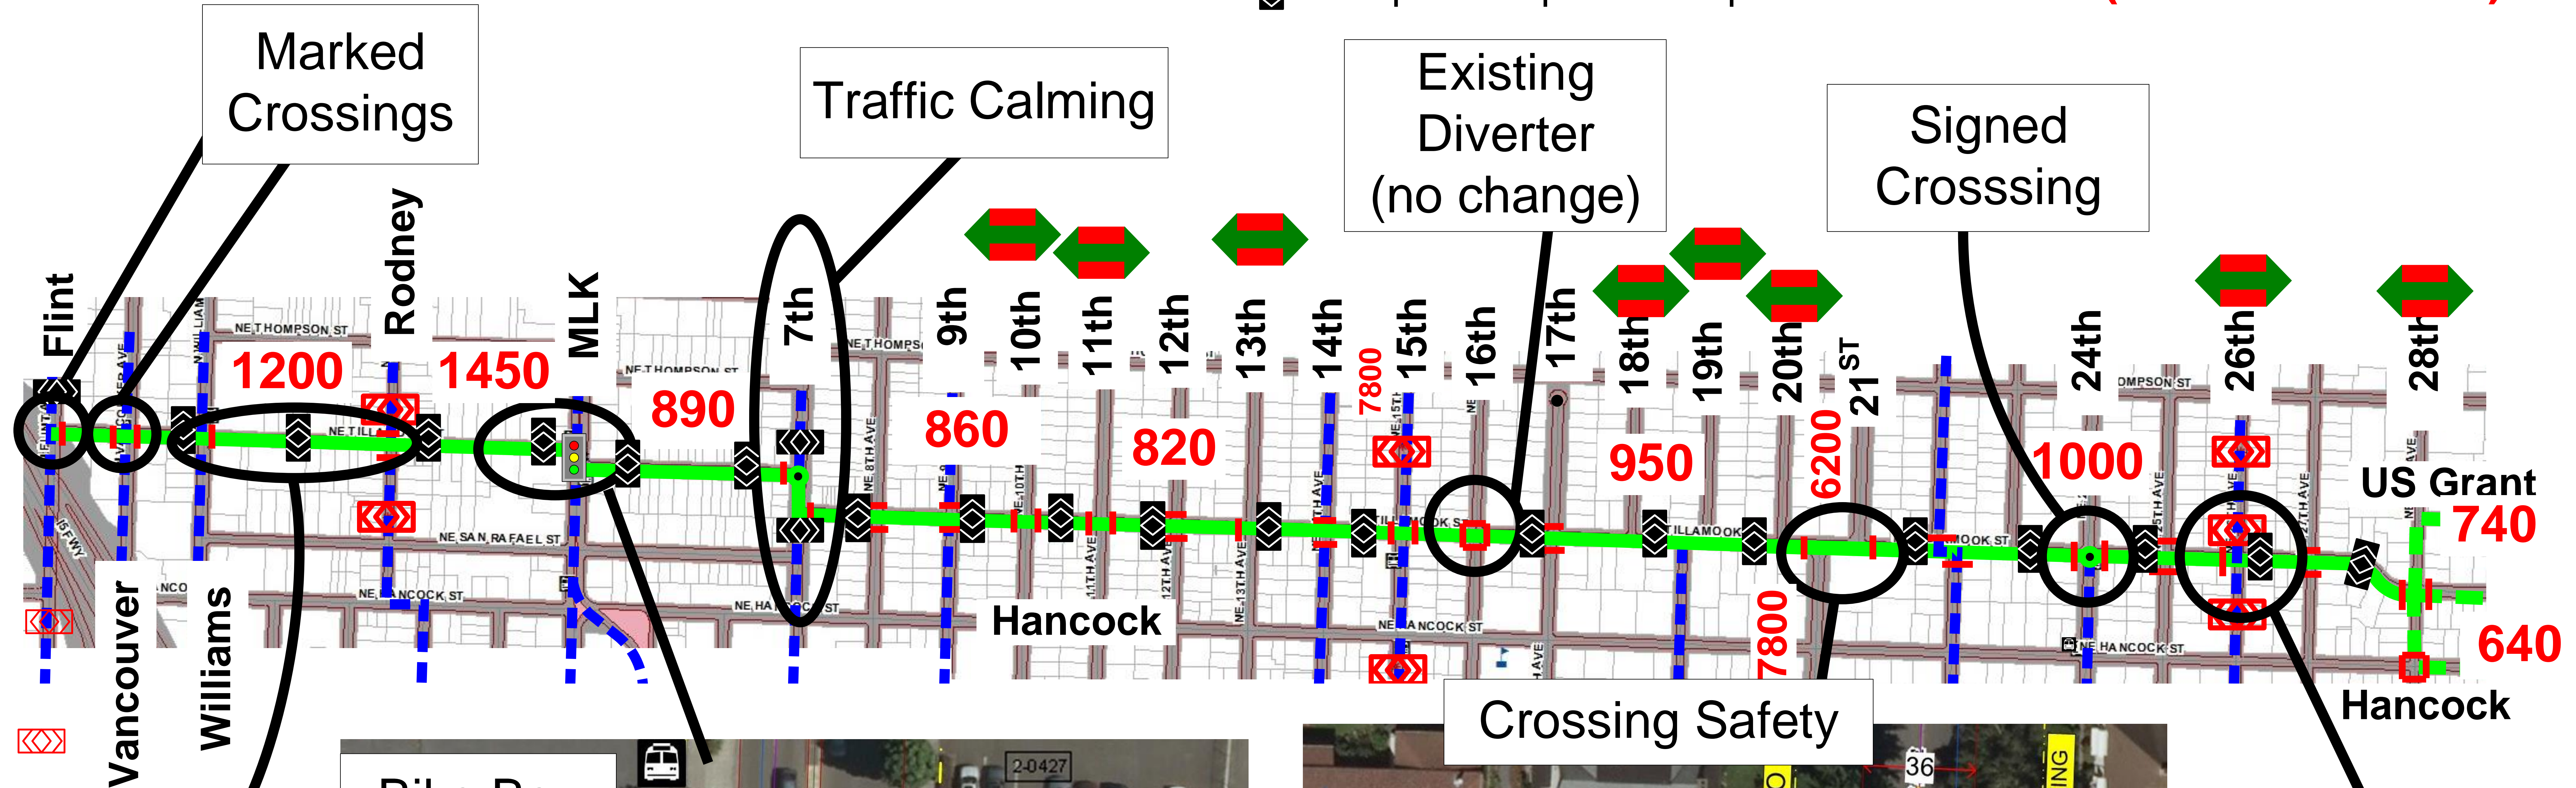

Bikeways Intersection

- All Stop?
- Mini Roundabout?
- Contra-Flow?

Standard Neighborhood Greenway Changes

Shared Roadway Markings - Sharrows



Signage



Turn Stops to Favor Greenway



Safety Parking Removal

